

**MAHONING COUNTY
OHIO
SMITH TOWNSHIP**

**TAX MAP
15011**

SCALE
1 inch = 100 feet
Approximate




Print Date Dec 31, 2011

LEGEND

- COUNTY LINE
- TOWNSHIP LINE
- CITY LINE
- VILLAGE LINE
- PLAT OUTLINE
- PARCEL LINE
- OLD PARCEL LINE
- PHASE LINE
- ROAD ROW LINE
- RAILROAD ROW LINE
- (01-20-1.03) PARCEL ID NUMBER
- 345 LOT NUMBER
- BELL PLAT 1 PLAT NAME
- 01004 TAX MAP NUMBER

**SMITH TOWNSHIP
Index Map**

21015	15078	15073	
21006	15012	15007	15006
21003	21013	15008	15005
21002	21012	15010	15004

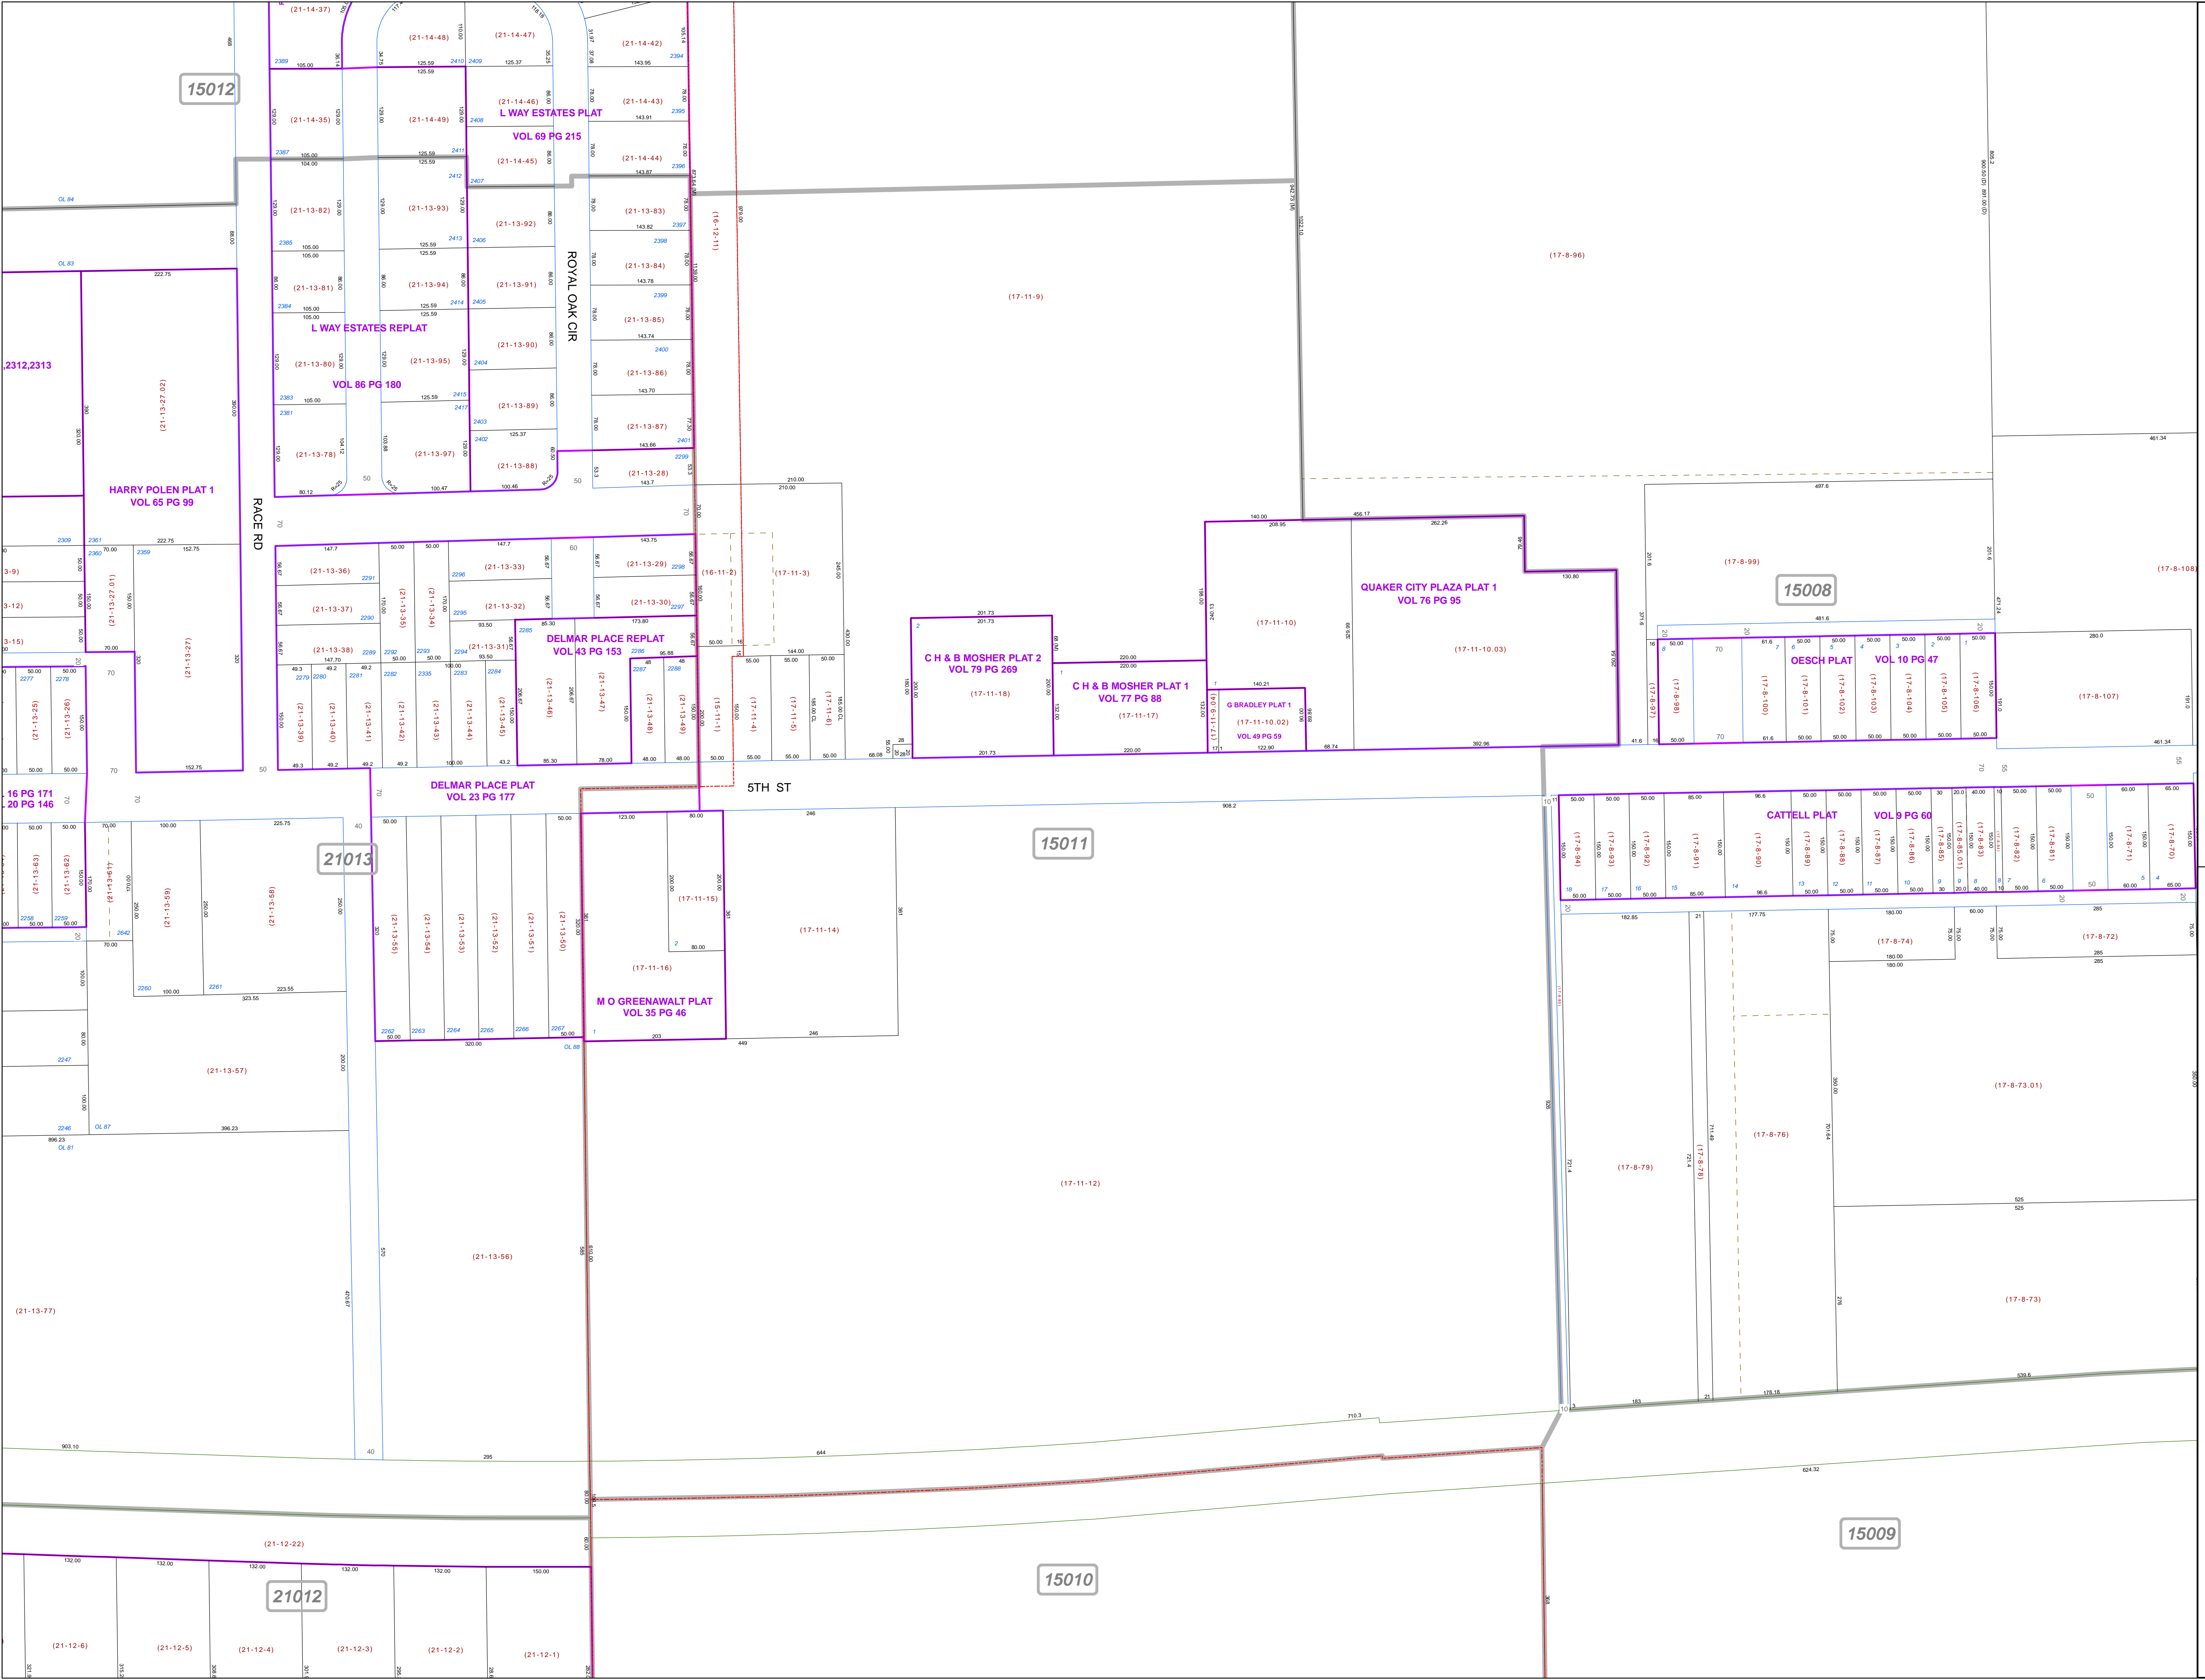

15012

15008

15011

21013

21012

15010

15009