

**MAHONING COUNTY
OHIO
SMITH TOWNSHIP**

**TAX MAP
15142**

SCALE
1 inch = 100 feet
Approximate




Print Date Dec 31, 2011

LEGEND

- COUNTY LINE
- TOWNSHIP LINE
- CITY LINE
- VILLAGE LINE
- PLAT OUTLINE
- PARCEL LINE
- OLD PARCEL LINE
- PHASE LINE
- ROAD ROW LINE
- RAILROAD ROW LINE
- (01-20-1.03) PARCEL ID NUMBER
- 345 LOT NUMBER
- BELL PLAT 1 PLAT NAME
- 01004 TAX MAP NUMBER

**SMITH TOWNSHIP
Index Map**

15203		
15204	15205	15210
15147	15142	15141
15146	15143	15140
	15144	

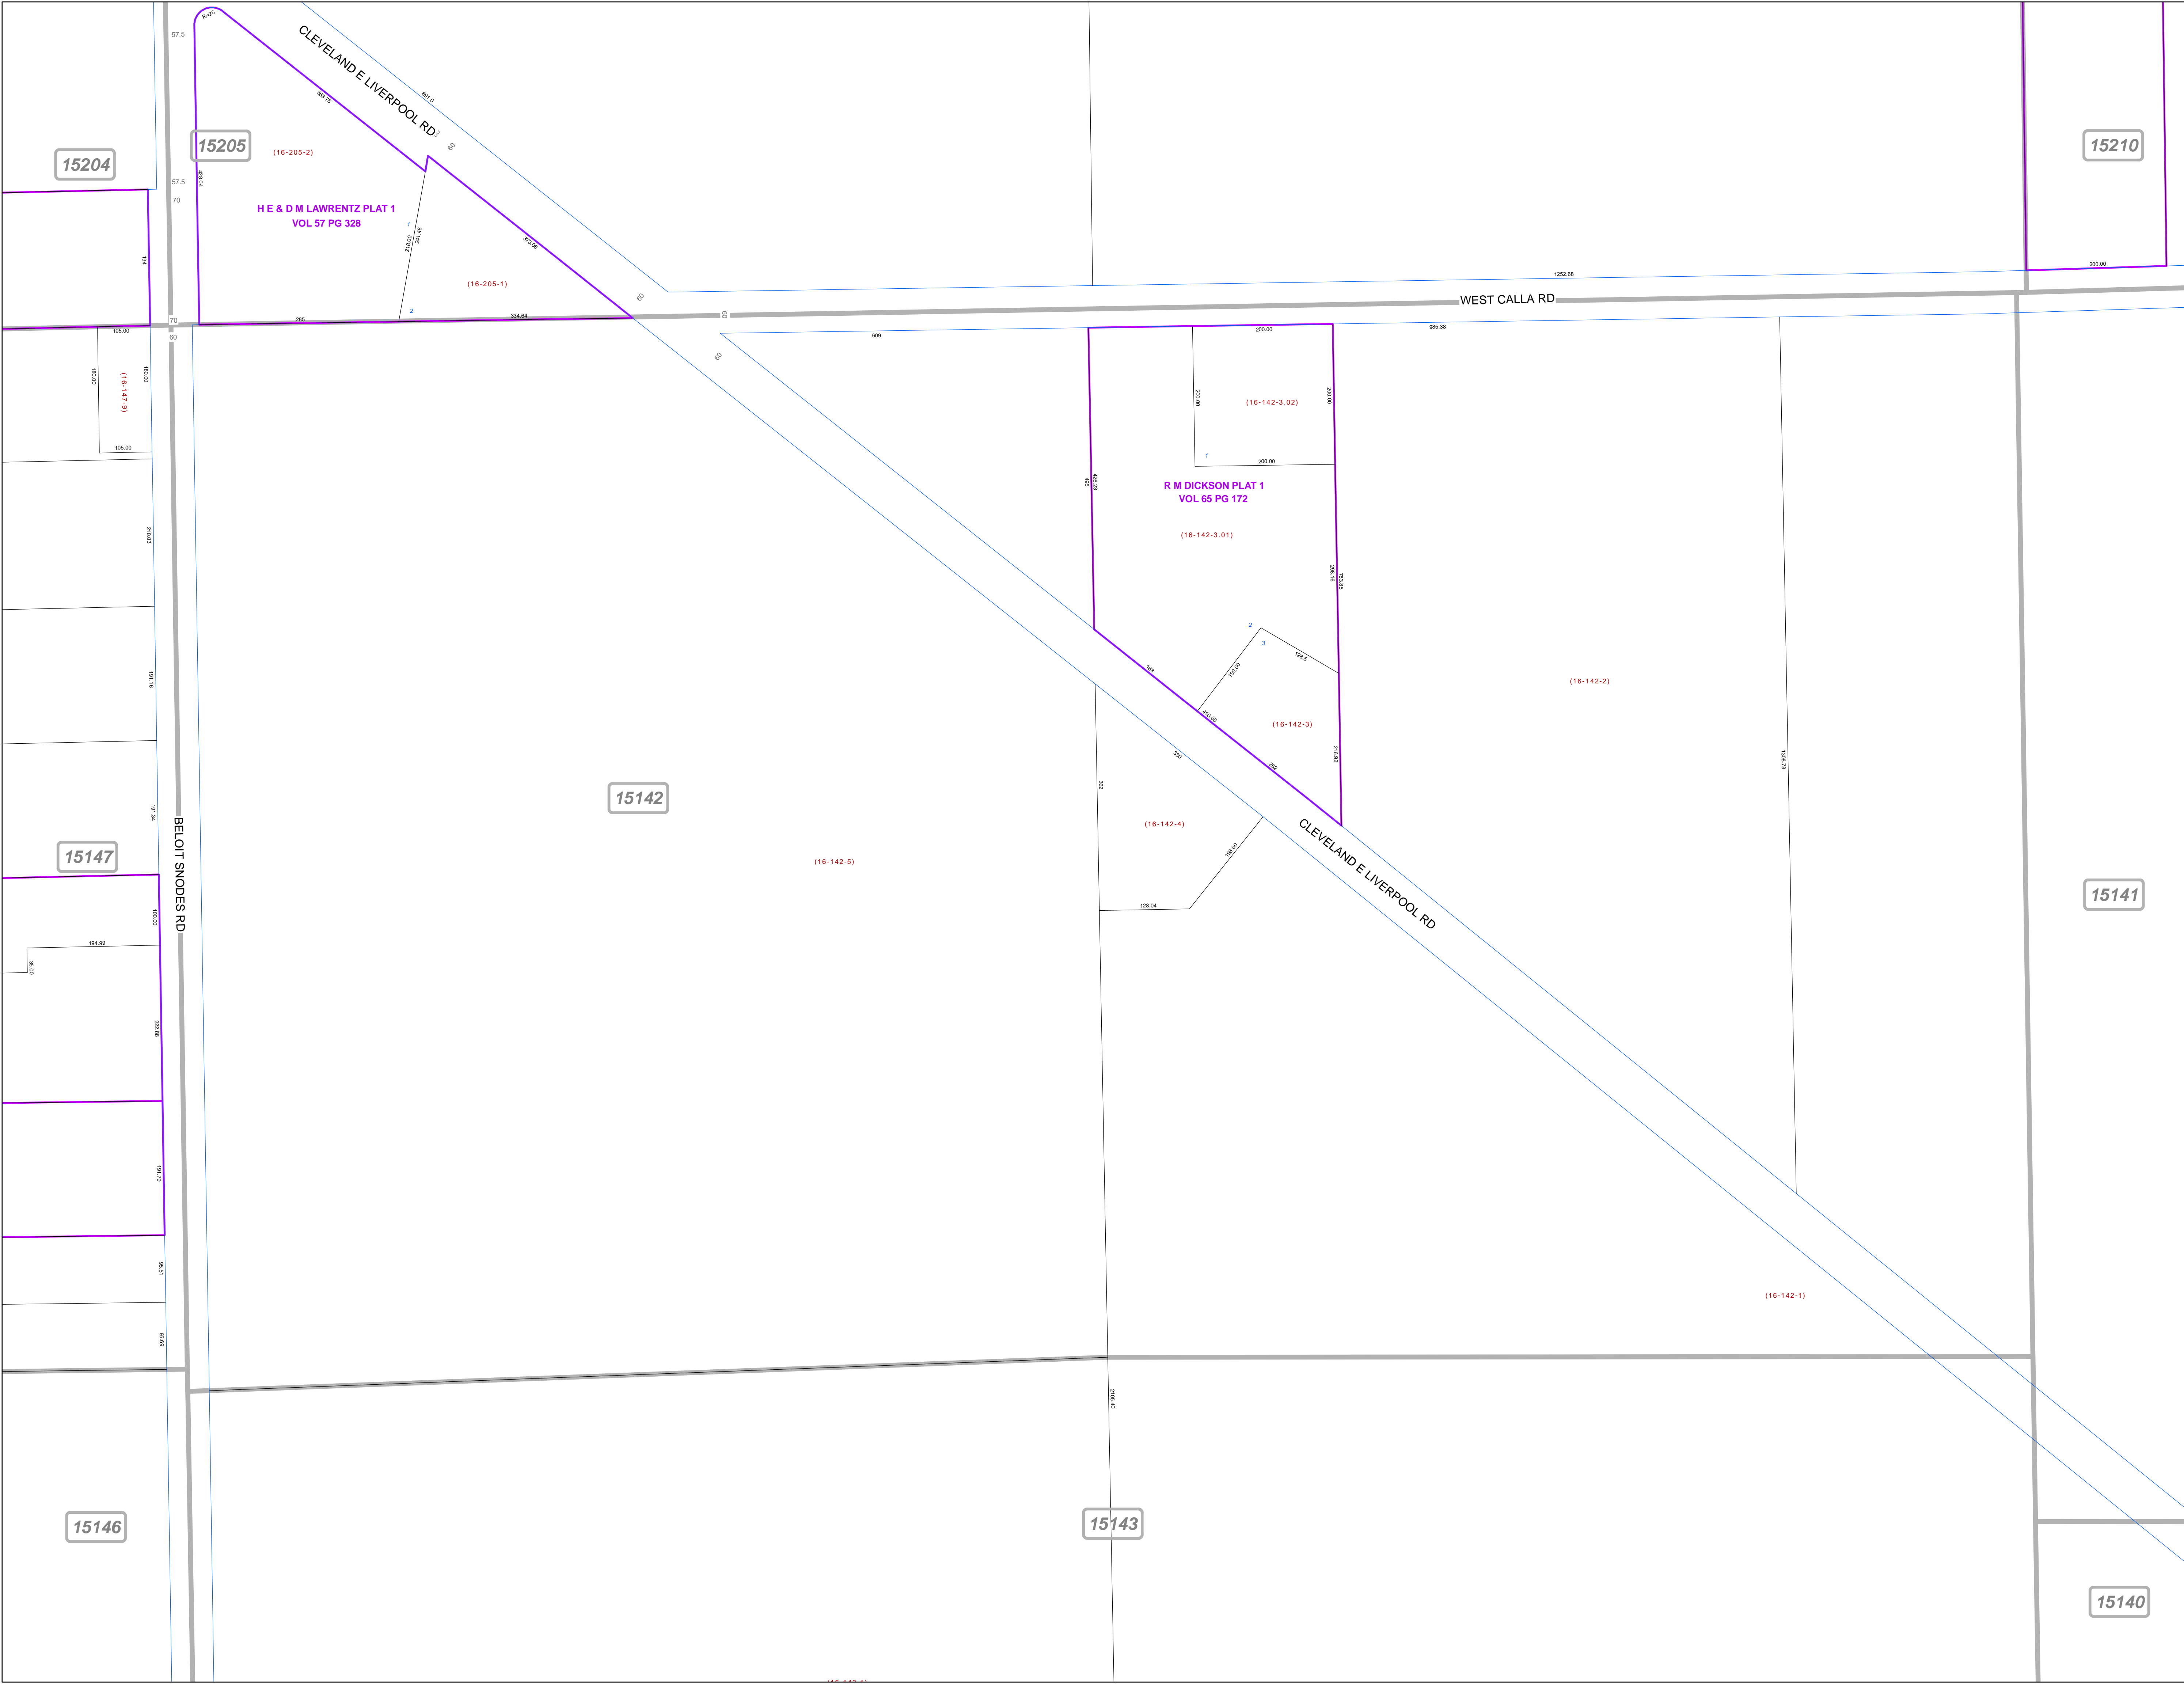

15204

15205

15210

15142

15147

15141

15146

15143

15140