

**MAHONING COUNTY  
OHIO  
SMITH TOWNSHIP**

**TAX MAP  
15145**

SCALE  
1 inch = 100 feet  
Approximate




Print Date Dec 31, 2011

**LEGEND**

- COUNTY LINE
- TOWNSHIP LINE
- CITY LINE
- VILLAGE LINE
- PLAT OUTLINE
- PARCEL LINE
- OLD PARCEL LINE
- PHASE LINE
- ROAD ROW LINE
- RAILROAD ROW LINE
- (01-20-1.03) PARCEL ID NUMBER
- 345 LOT NUMBER
- BELL PLAT 1 PLAT NAME
- 01004 TAX MAP NUMBER

**SMITH TOWNSHIP  
Index Map**

15149	15146	15143
15150	15145	15144
15129	15130	15135

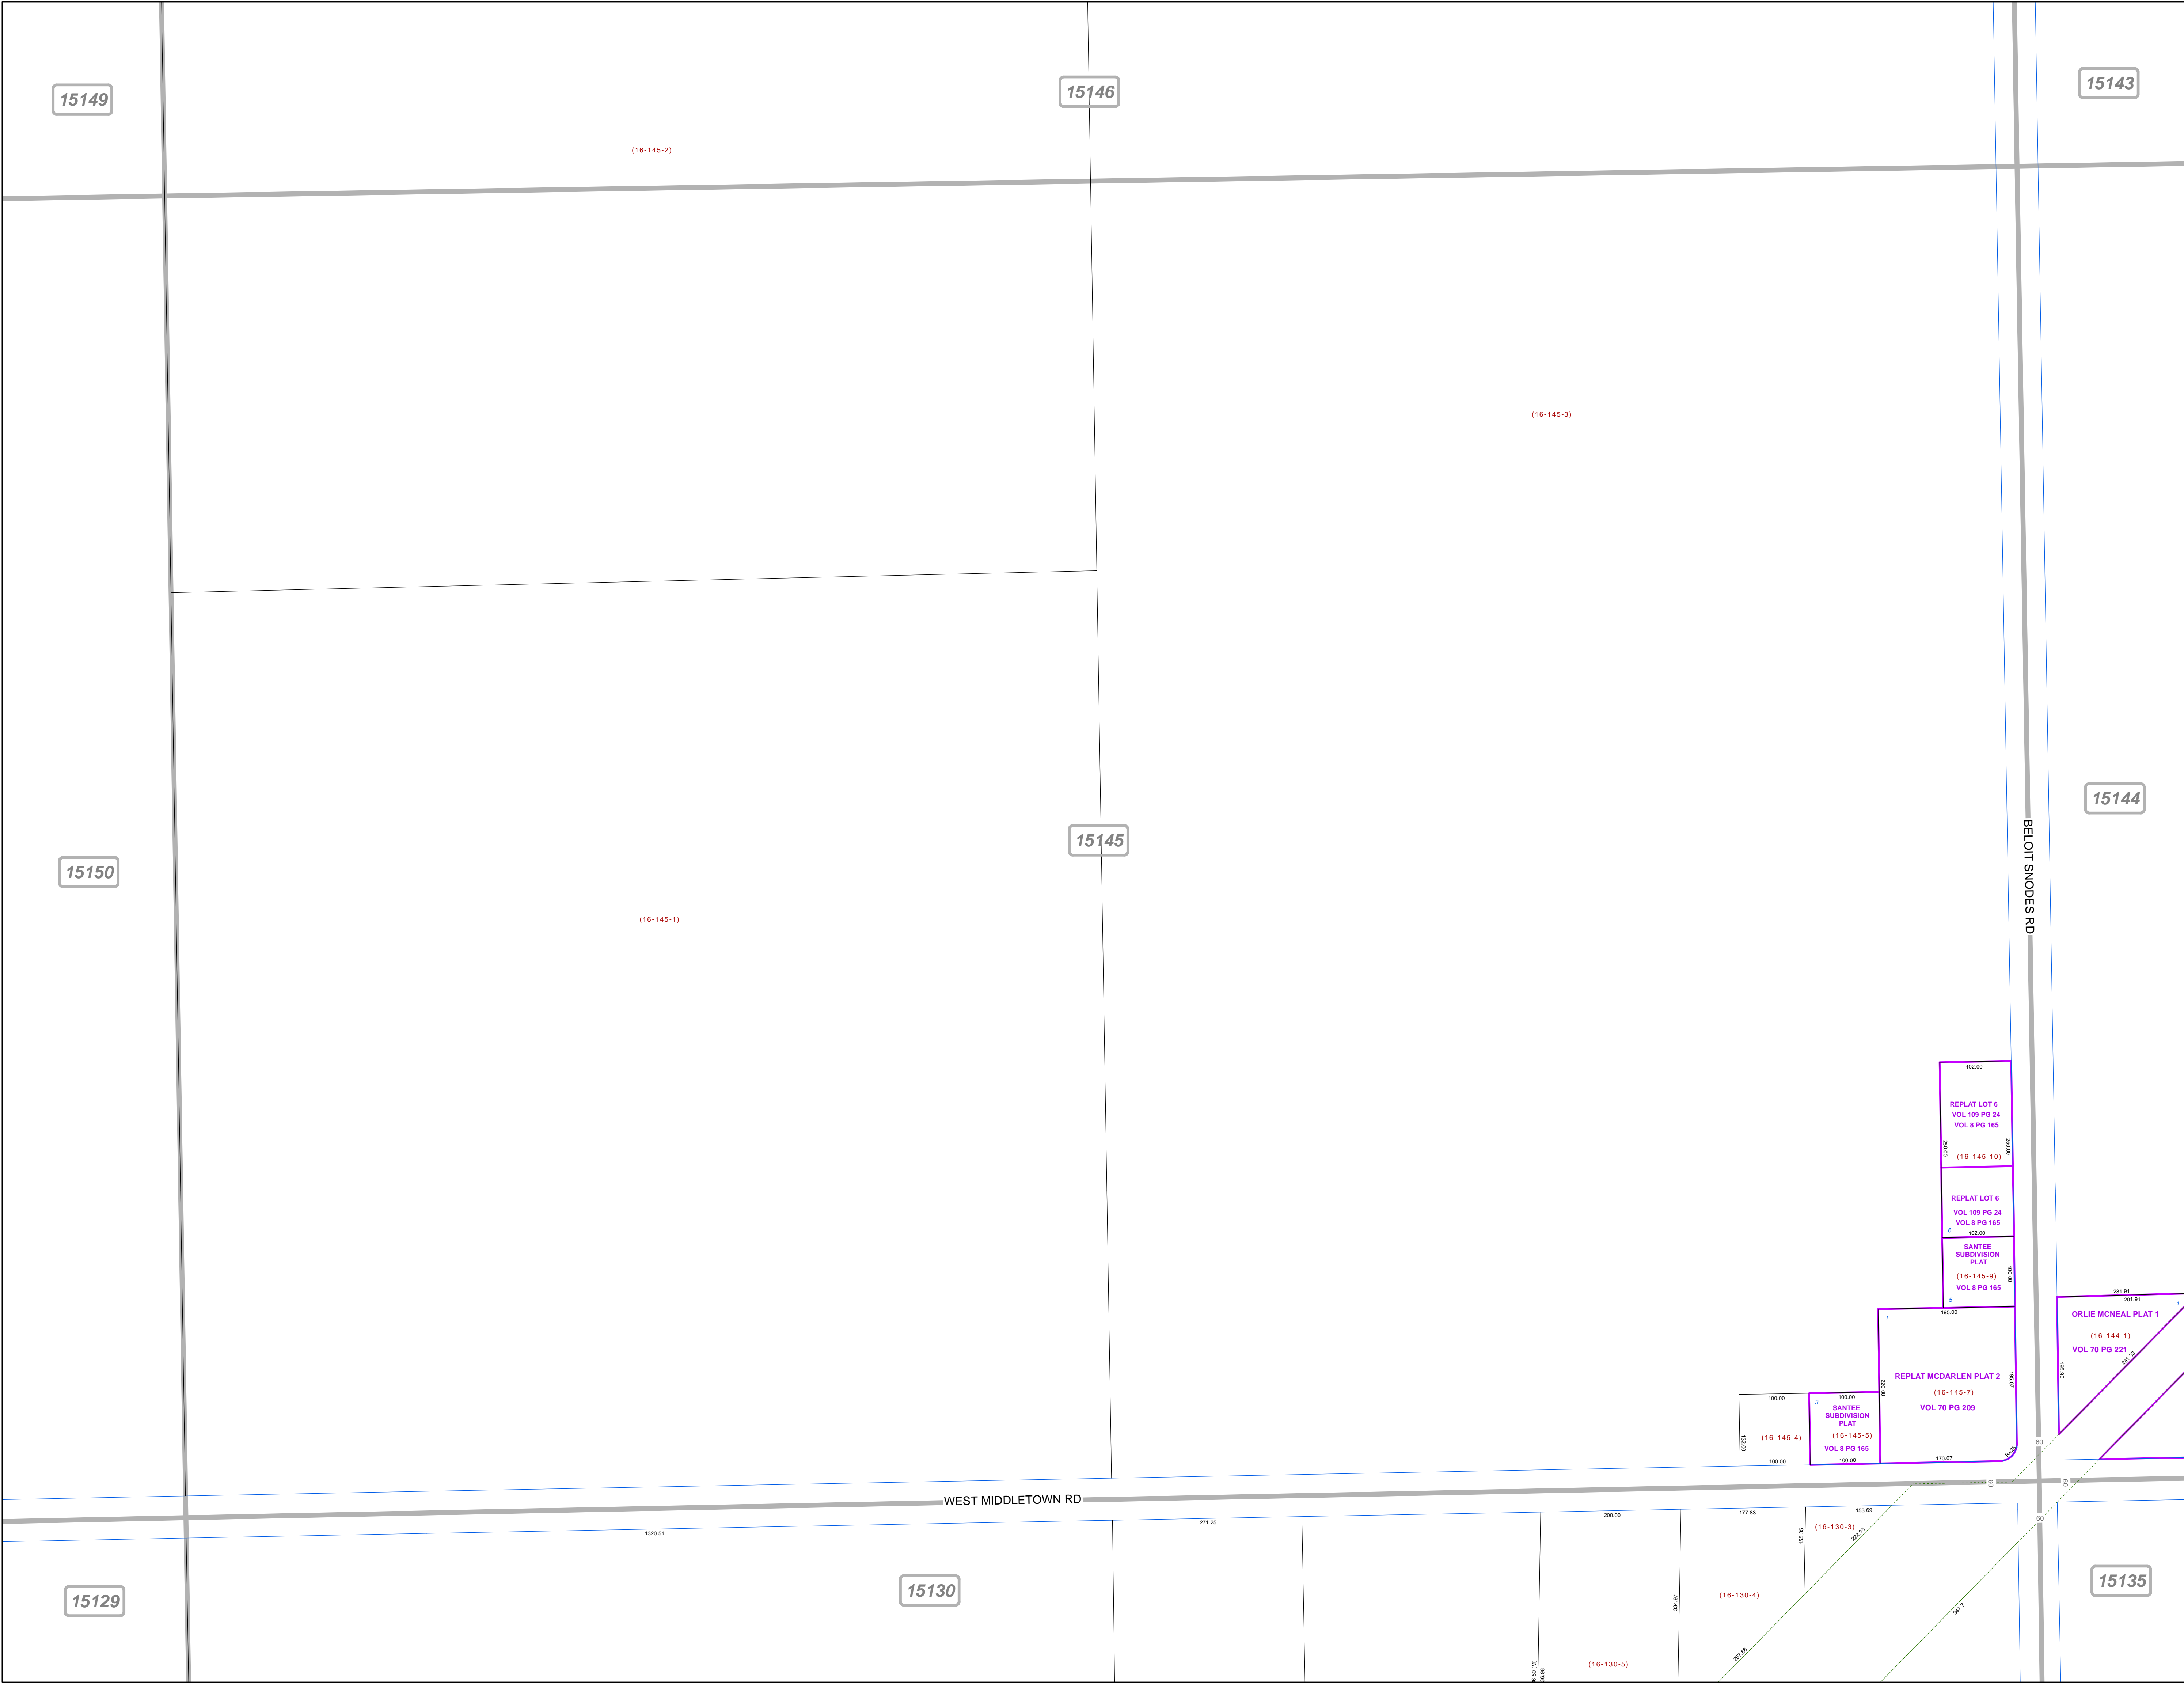

15149

15146

15143

(16-145-2)

(16-145-3)

15150

15145

15144

(16-145-1)

BELOIT SNODES RD

15129

15130

15135

WEST MIDDLETOWN RD

REPLAT LOT 6  
VOL 109 PG 24  
VOL 8 PG 165  
(16-145-10)

REPLAT LOT 6  
VOL 109 PG 24  
VOL 8 PG 165  
6  
102.00  
(16-145-9)

SANTÉE SUBDIVISION PLAT  
(16-145-5)  
VOL 8 PG 165

REPLAT MCDARLEN PLAT 2  
(16-145-7)  
VOL 70 PG 209

ORLIE MCNEAL PLAT 1  
(16-144-1)  
VOL 70 PG 221

(16-145-4)

(16-145-5)

(16-130-3)

(16-130-4)

(16-130-5)