

**MAHONING COUNTY  
OHIO  
SEBRING VILLAGE**

**TAX MAP  
21011**

SCALE  
1 inch = 100 feet  
Approximate



0 50 100 200 300 Feet


Print Date Dec 31, 2011

**LEGEND**

- COUNTY LINE
- TOWNSHIP LINE
- CITY LINE
- VILLAGE LINE
- PLAT OUTLINE
- PARCEL LINE
- OLD PARCEL LINE
- PHASE LINE
- ROAD ROW LINE
- RAILROAD ROW LINE
- PARCEL ID NUMBER
- LOT NUMBER
- PLAT NAME
- TAX MAP NUMBER

**SEBRING VILLAGE  
Index Map**

15049	21007	21010	15055	15060
15050	21008	21011	15056	15059
15051	15052	15057	15058	

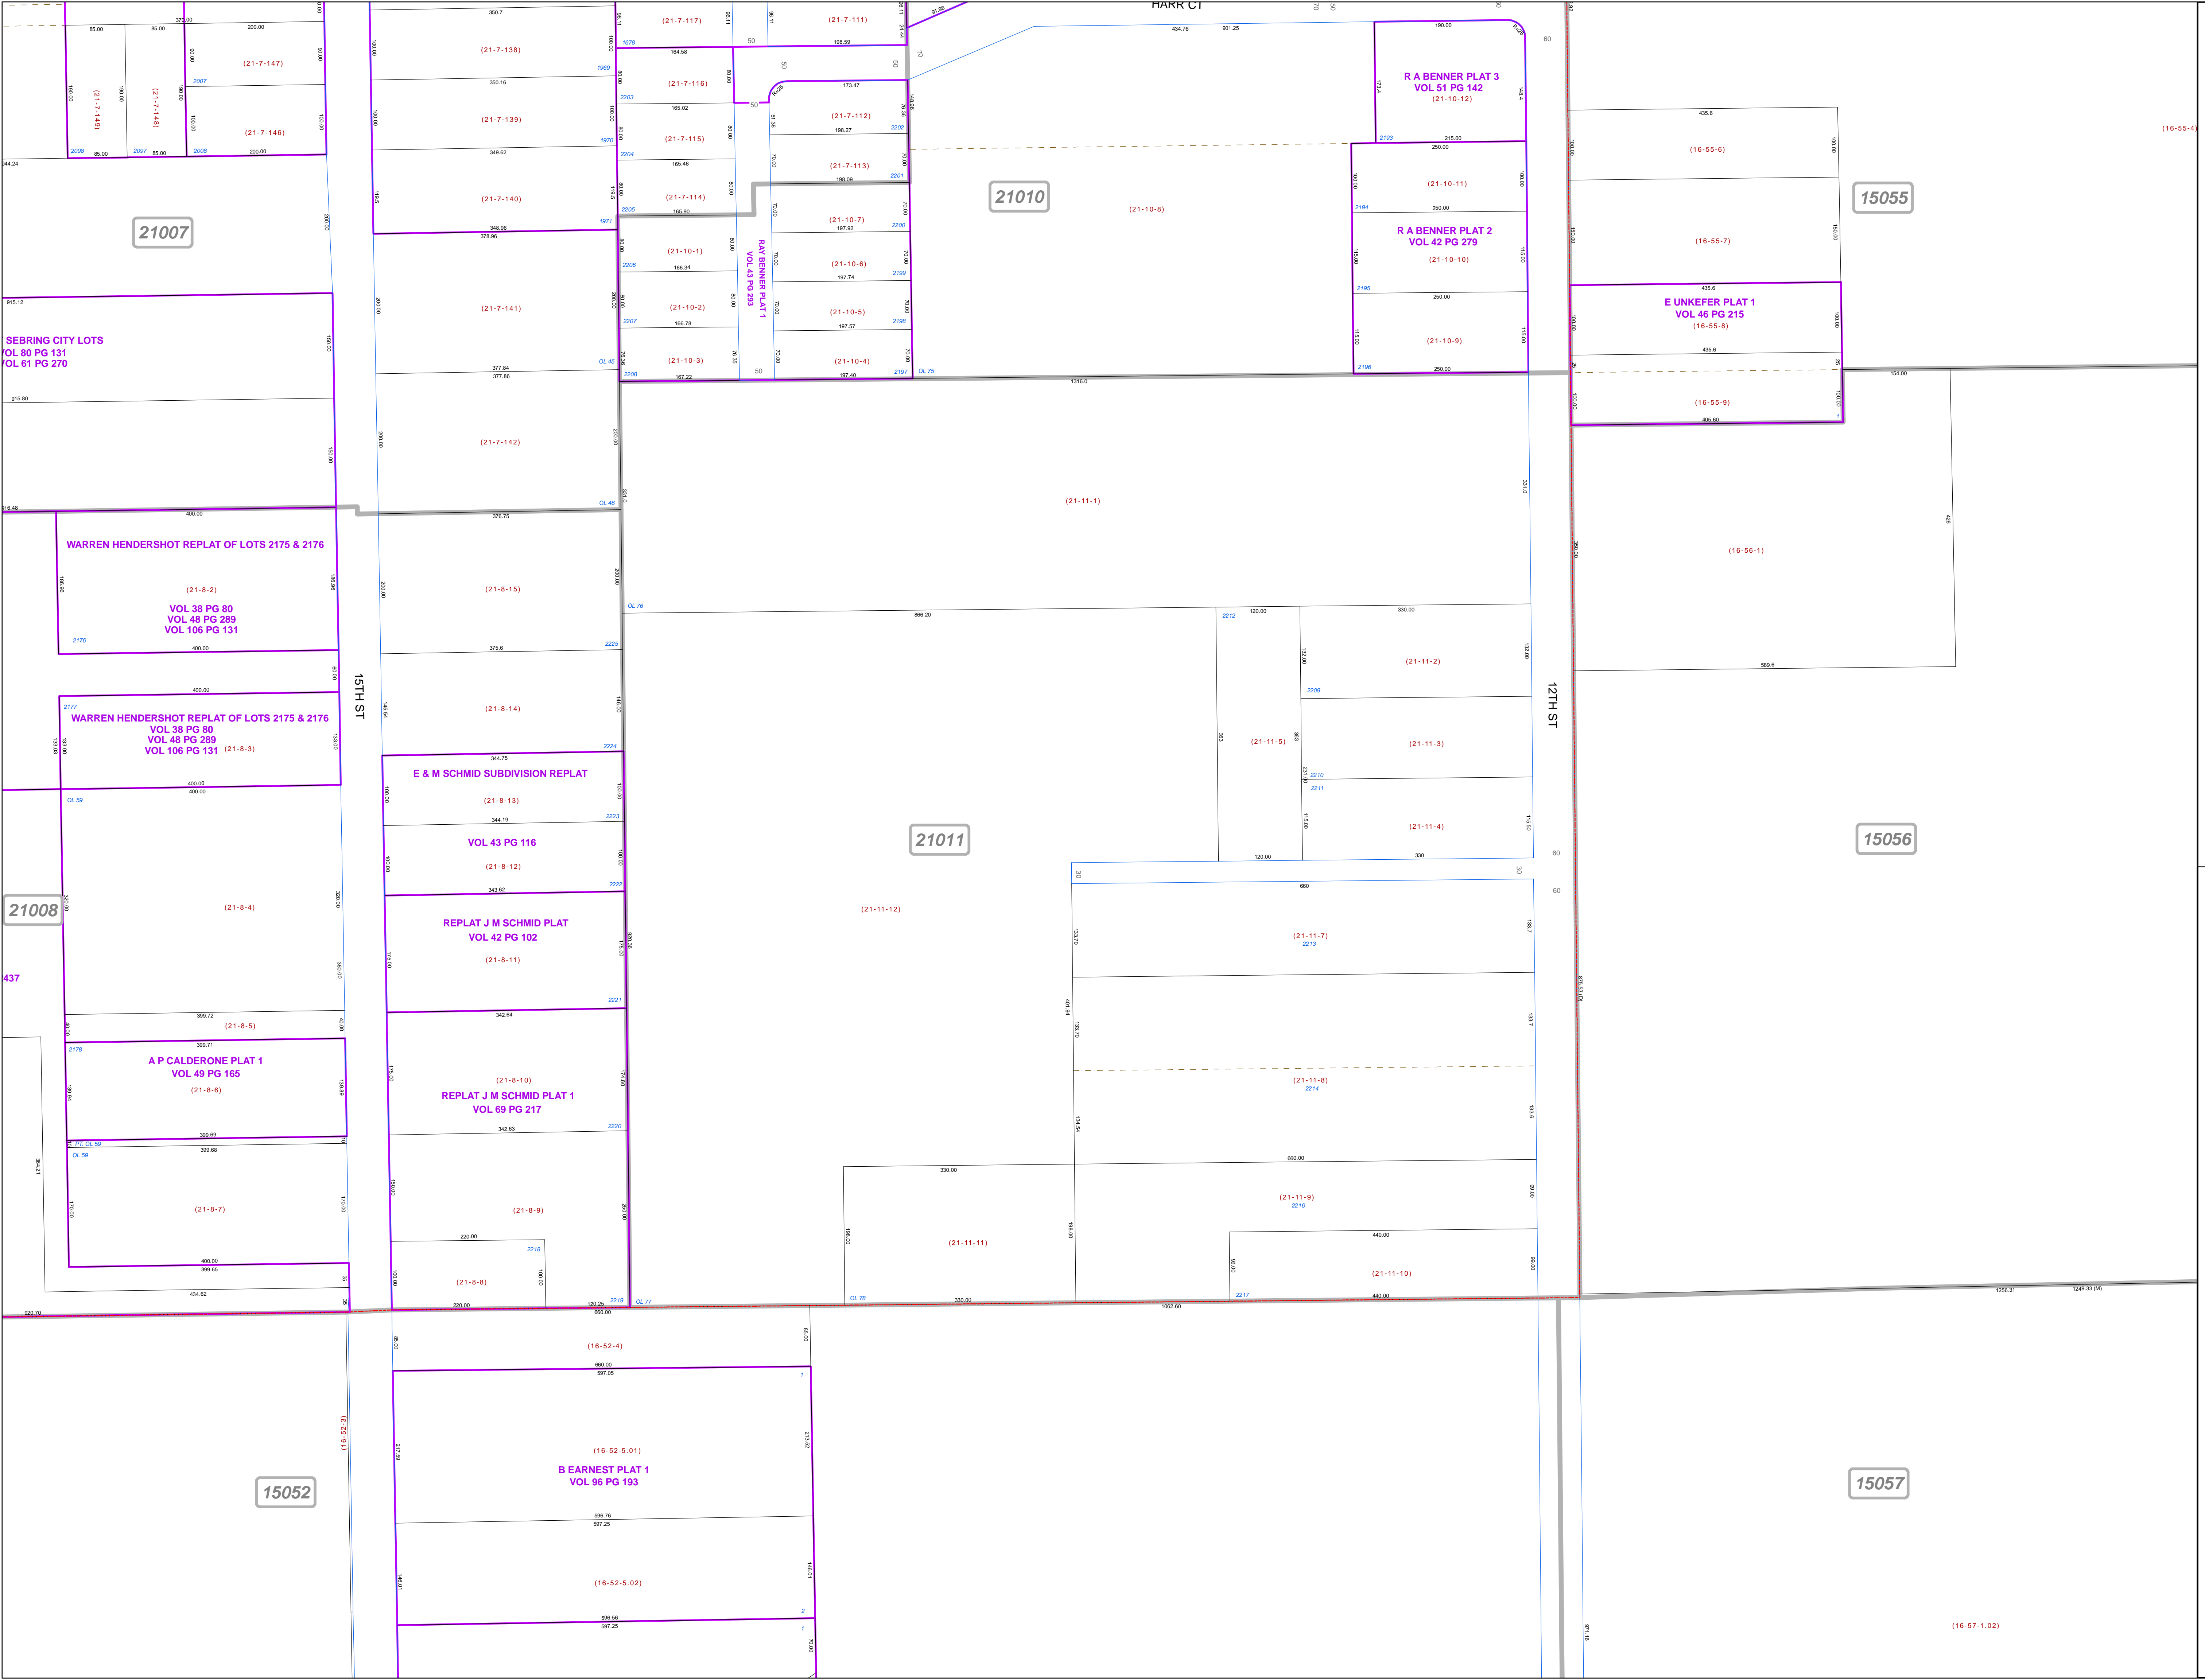

21007

15055

21010

15056

21011

15052

15057

SEBRING CITY LOTS  
OL 80 PG 131  
OL 61 PG 270

WARREN HENDERSHOT REPLAT OF LOTS 2175 & 2176  
VOL 38 PG 80  
VOL 48 PG 289  
VOL 106 PG 131

WARREN HENDERSHOT REPLAT OF LOTS 2175 & 2176  
VOL 38 PG 80  
VOL 48 PG 289  
VOL 106 PG 131 (21-8-3)

A P CALDERONE PLAT 1  
VOL 49 PG 165

E & M SCHMID SUBDIVISION REPLAT

VOL 43 PG 116

REPLAT J M SCHMID PLAT  
VOL 42 PG 102

REPLAT J M SCHMID PLAT 1  
VOL 69 PG 217

R A BENNER PLAT 3  
VOL 51 PG 142

R A BENNER PLAT 2  
VOL 42 PG 279

E UNKEFER PLAT 1  
VOL 46 PG 215

B EARNEST PLAT 1  
VOL 96 PG 193