

MAHONING COUNTY
OHIO
BERLIN TOWNSHIP

TAX MAP
22001

SCALE
 1 inch = 200 feet
 Approximate





0 50 100 200 300 Feet

Print Date Dec 31, 2011

LEGEND

- COUNTY LINE
- TOWNSHIP LINE
- CITY LINE
- VILLAGE LINE
- PLAT OUTLINE
- PARCEL LINE
- OLD PARCEL LINE
- PHASE LINE
- ROAD ROW LINE
- RAILROAD ROW LINE
- (01-20-1.03) PARCEL ID NUMBER
- 345 LOT NUMBER
- BELL PLAT 1 PLAT NAME
- 01004 TAX MAP NUMBER

BERLIN TOWNSHIP
Index Map

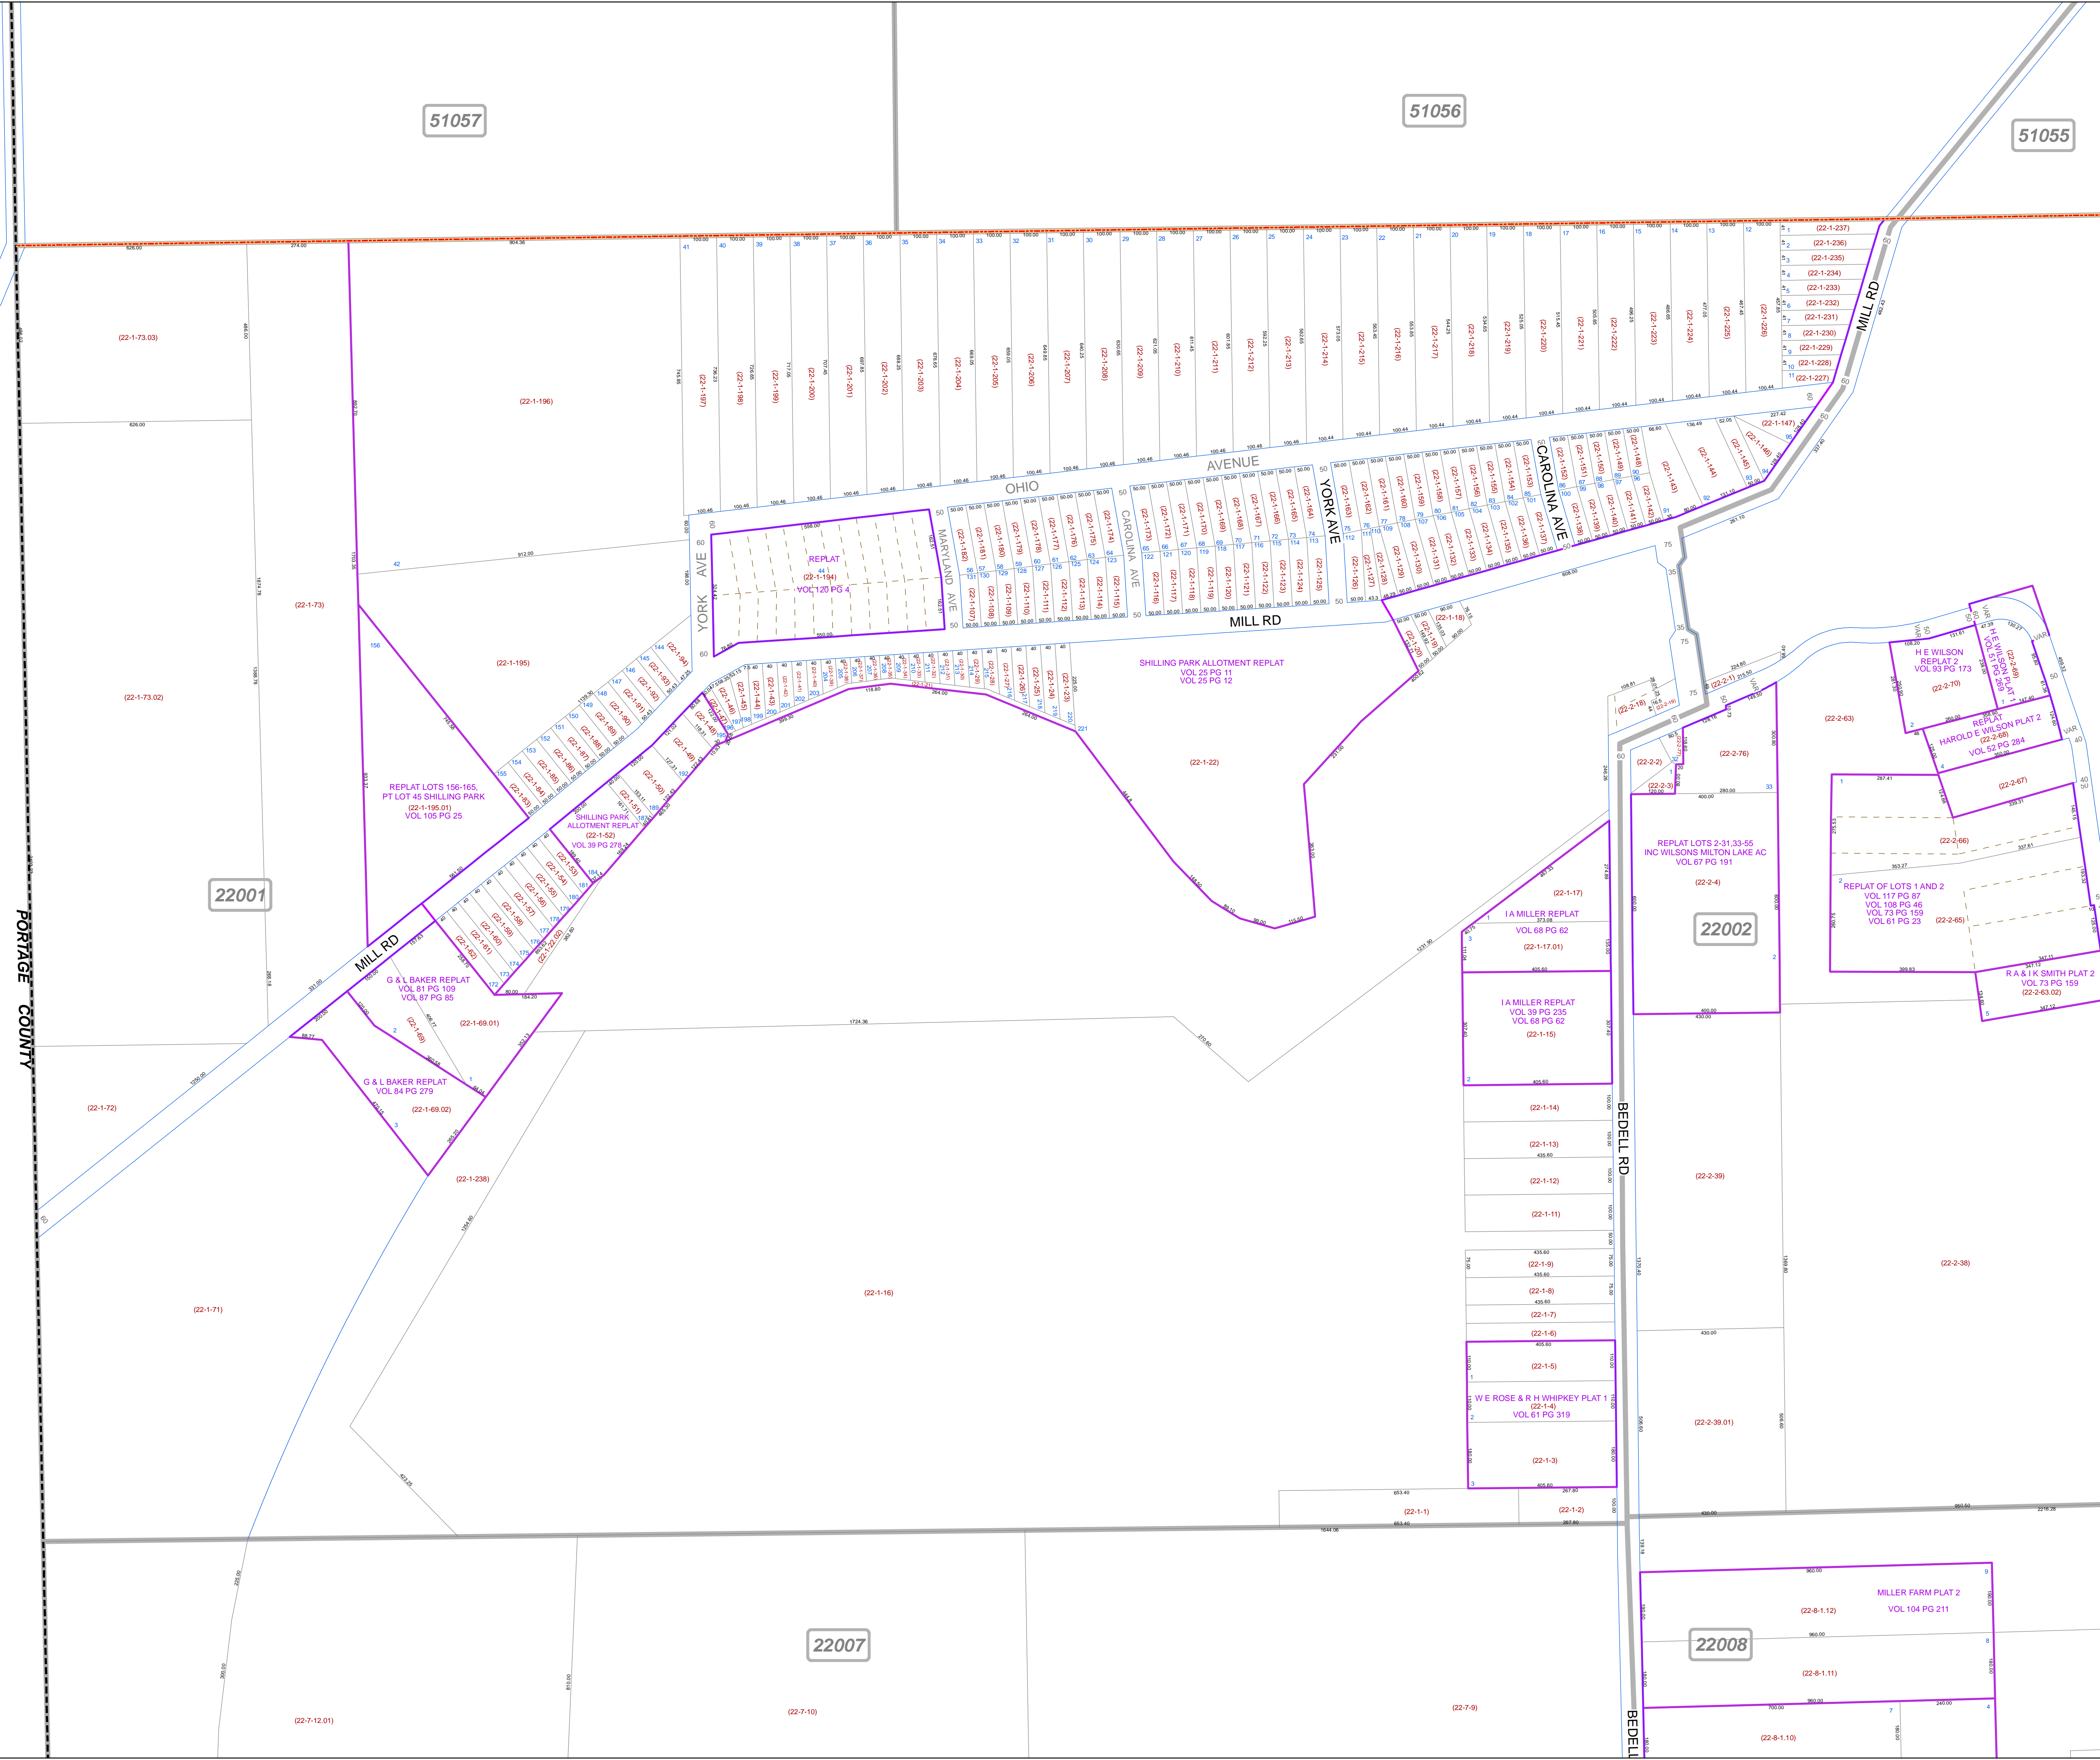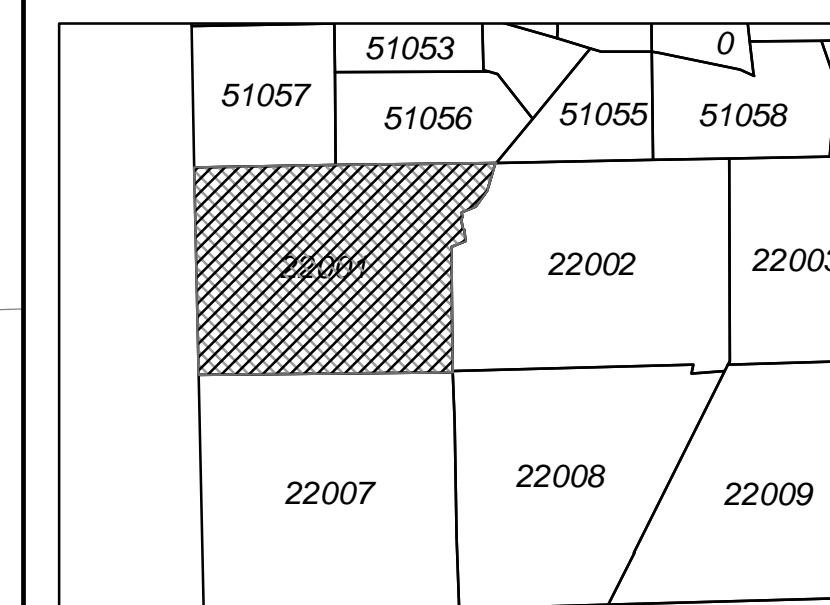

51057

51056

51055

22001

22002

22007

22008

PORTAGE COUNTY