

**MAHONING COUNTY
OHIO
ELLSWORTH TOWNSHIP**

**TAX MAP
23009**

SCALE
1 inch = 200 feet
Approximate



0 50 100 200 300 Feet


Print Date Dec 31, 2011

LEGEND

- COUNTY LINE
- TOWNSHIP LINE
- CITY LINE
- VILLAGE LINE
- PLAT OUTLINE
- PARCEL LINE
- OLD PARCEL LINE
- PHASE LINE
- ROAD ROW LINE
- RAILROAD ROW LINE
- PARCEL ID NUMBER
- LOT NUMBER
- PLAT NAME
- TAX MAP NUMBER

**ELLSWORTH TOWNSHIP
Index Map**

51148	51147	50001	50020
22006	23010	23011	
22012	23009	23012	
22017	23008	23013	
	23007	23014	

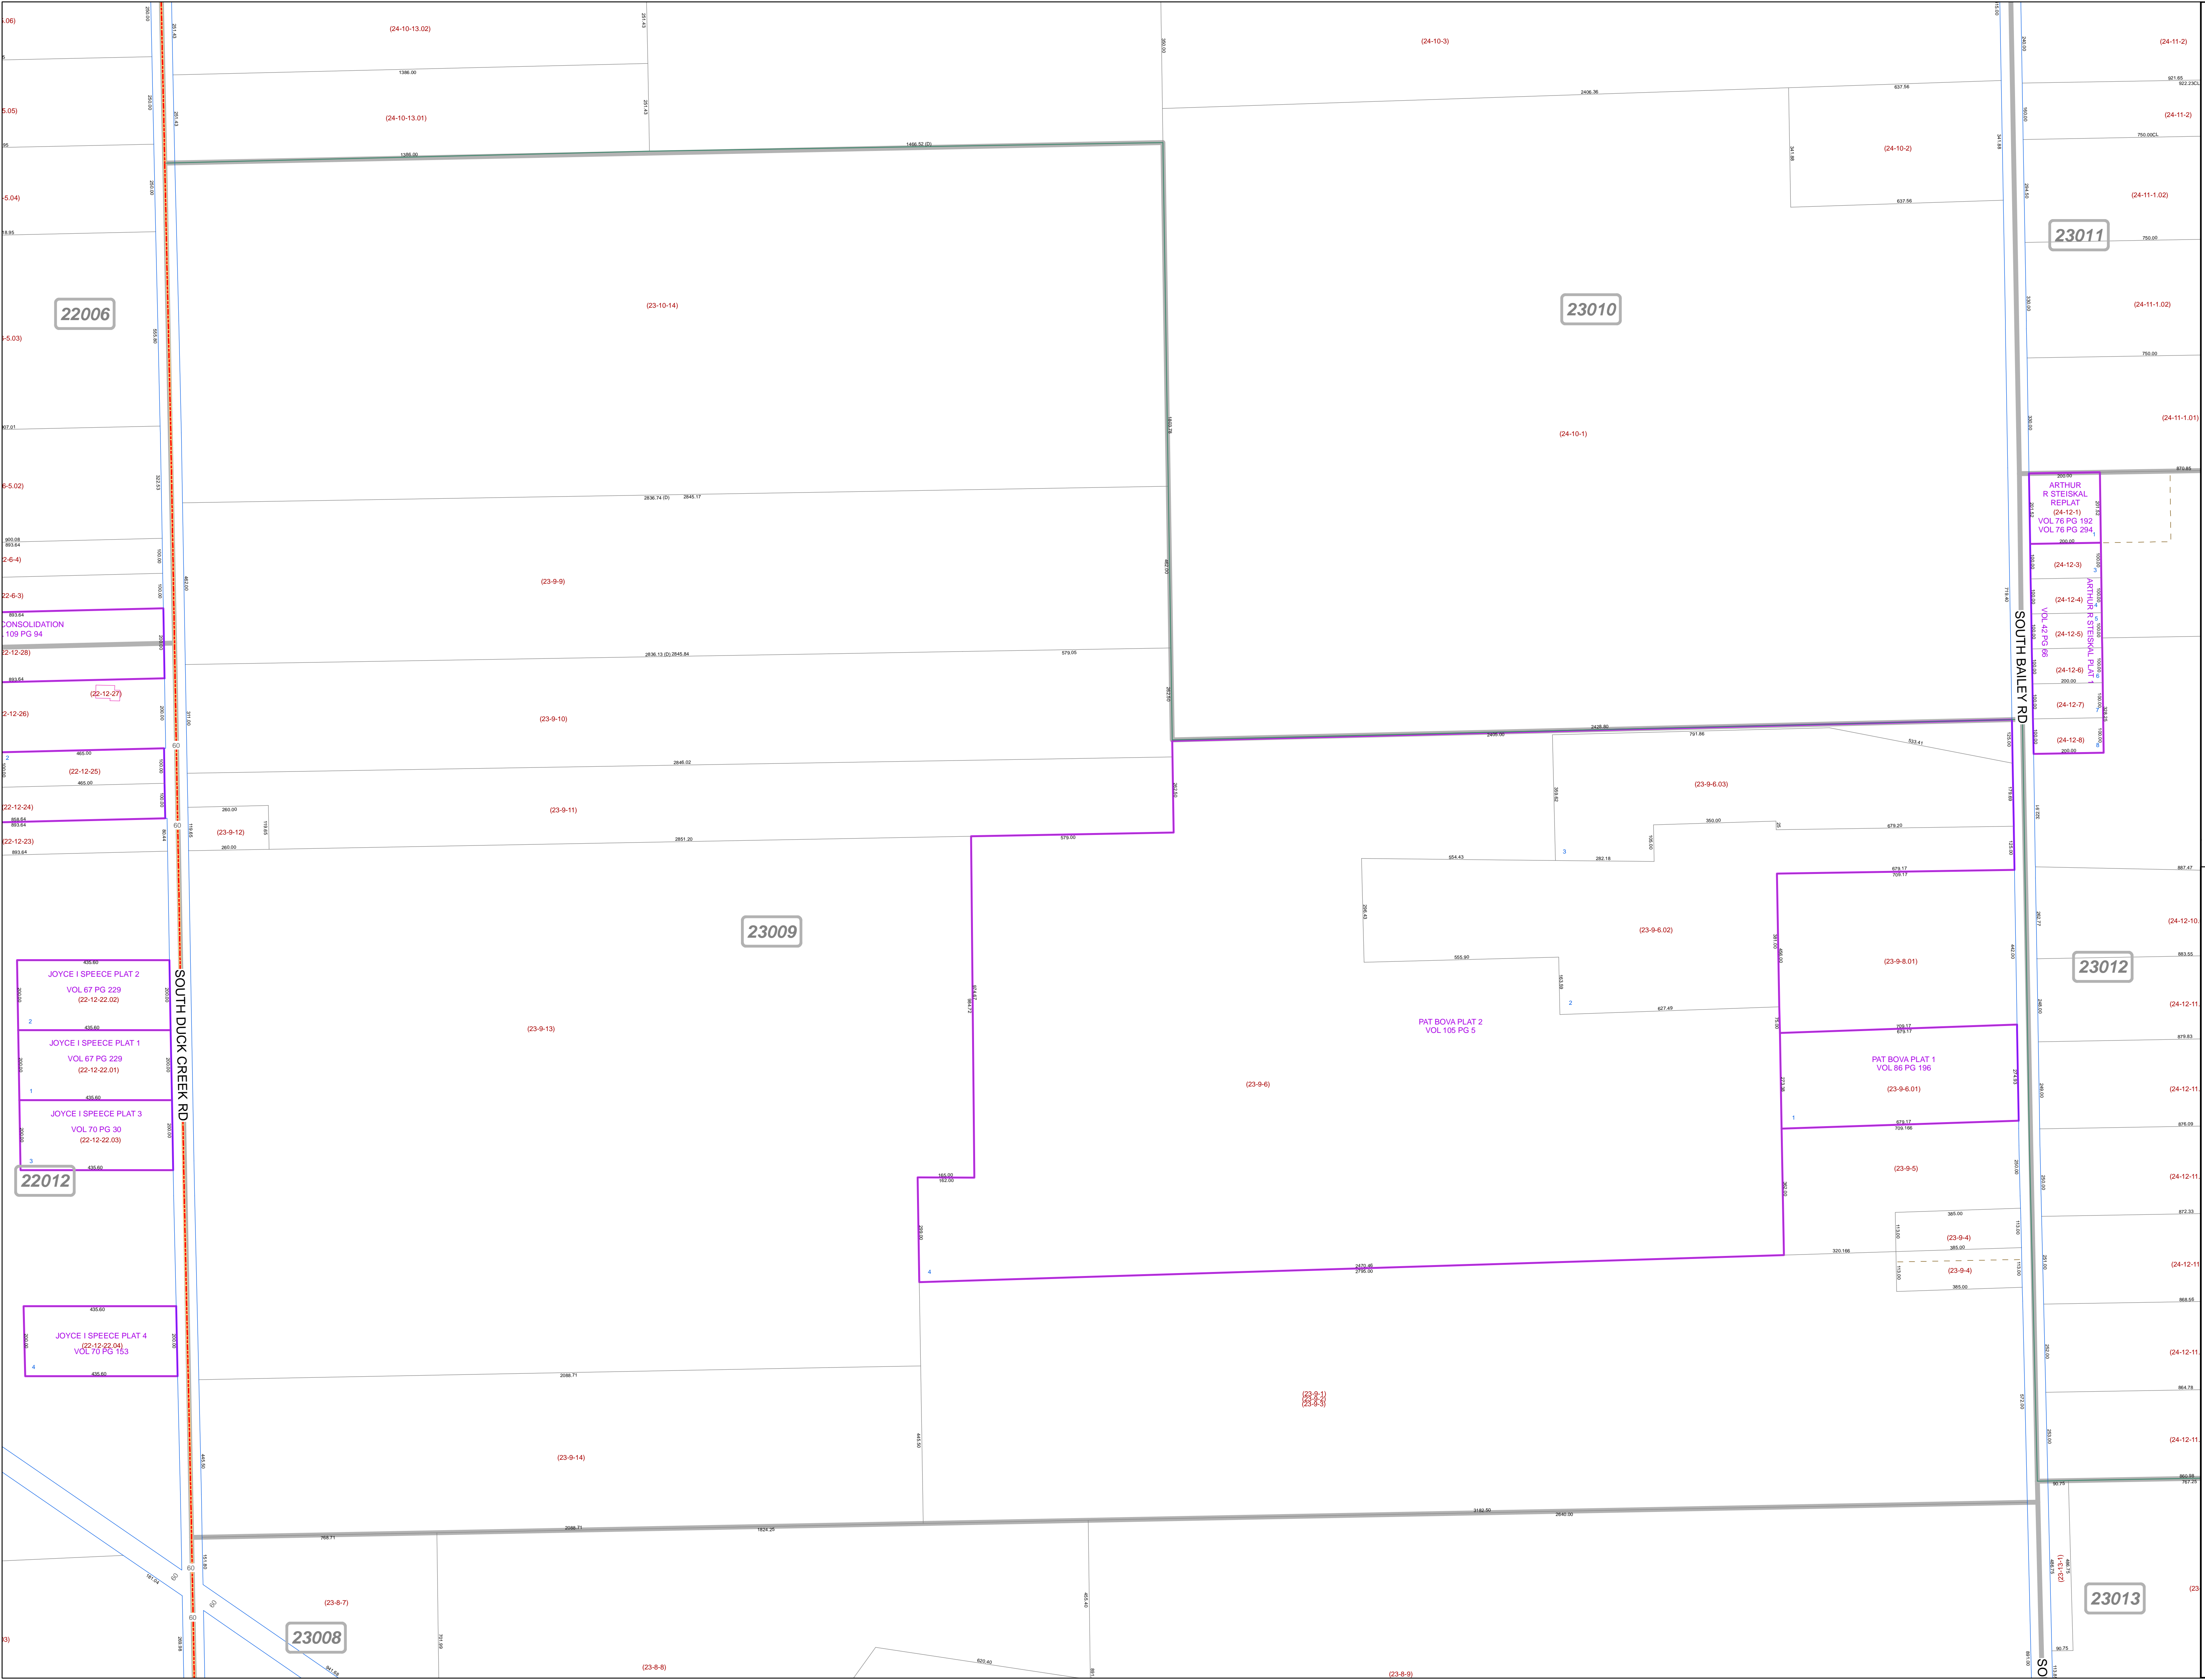

22006

23010

23011

23009

23012

22012

23013

23008