

**MAHONING COUNTY  
OHIO  
ELLSWORTH TOWNSHIP**

**TAX MAP  
23033**

SCALE  
1 inch = 200 feet  
Approximate



0 50 100 200 300 Feet


Print Date Dec 31, 2011

**LEGEND**

- COUNTY LINE
- TOWNSHIP LINE
- CITY LINE
- VILLAGE LINE
- PLAT OUTLINE
- PARCEL LINE
- OLD PARCEL LINE
- PHASE LINE
- ROAD ROW LINE
- RAILROAD ROW LINE
- (01-20-1.03) PARCEL ID NUMBER
- 345 LOT NUMBER
- BELL PLAT 1 PLAT NAME
- 01004 TAX MAP NUMBER

**ELLSWORTH TOWNSHIP  
Index Map**

|        |        |       |
|--------|--------|-------|
| 23026  | 23031  | 23046 |
| 23025  | 23032  | 23045 |
| 23050N | 23051N | 23044 |
| 23049N | 23052N | 23034 |
| 23049S | 23052S | 23043 |
| 23024  | 23035  | 23042 |

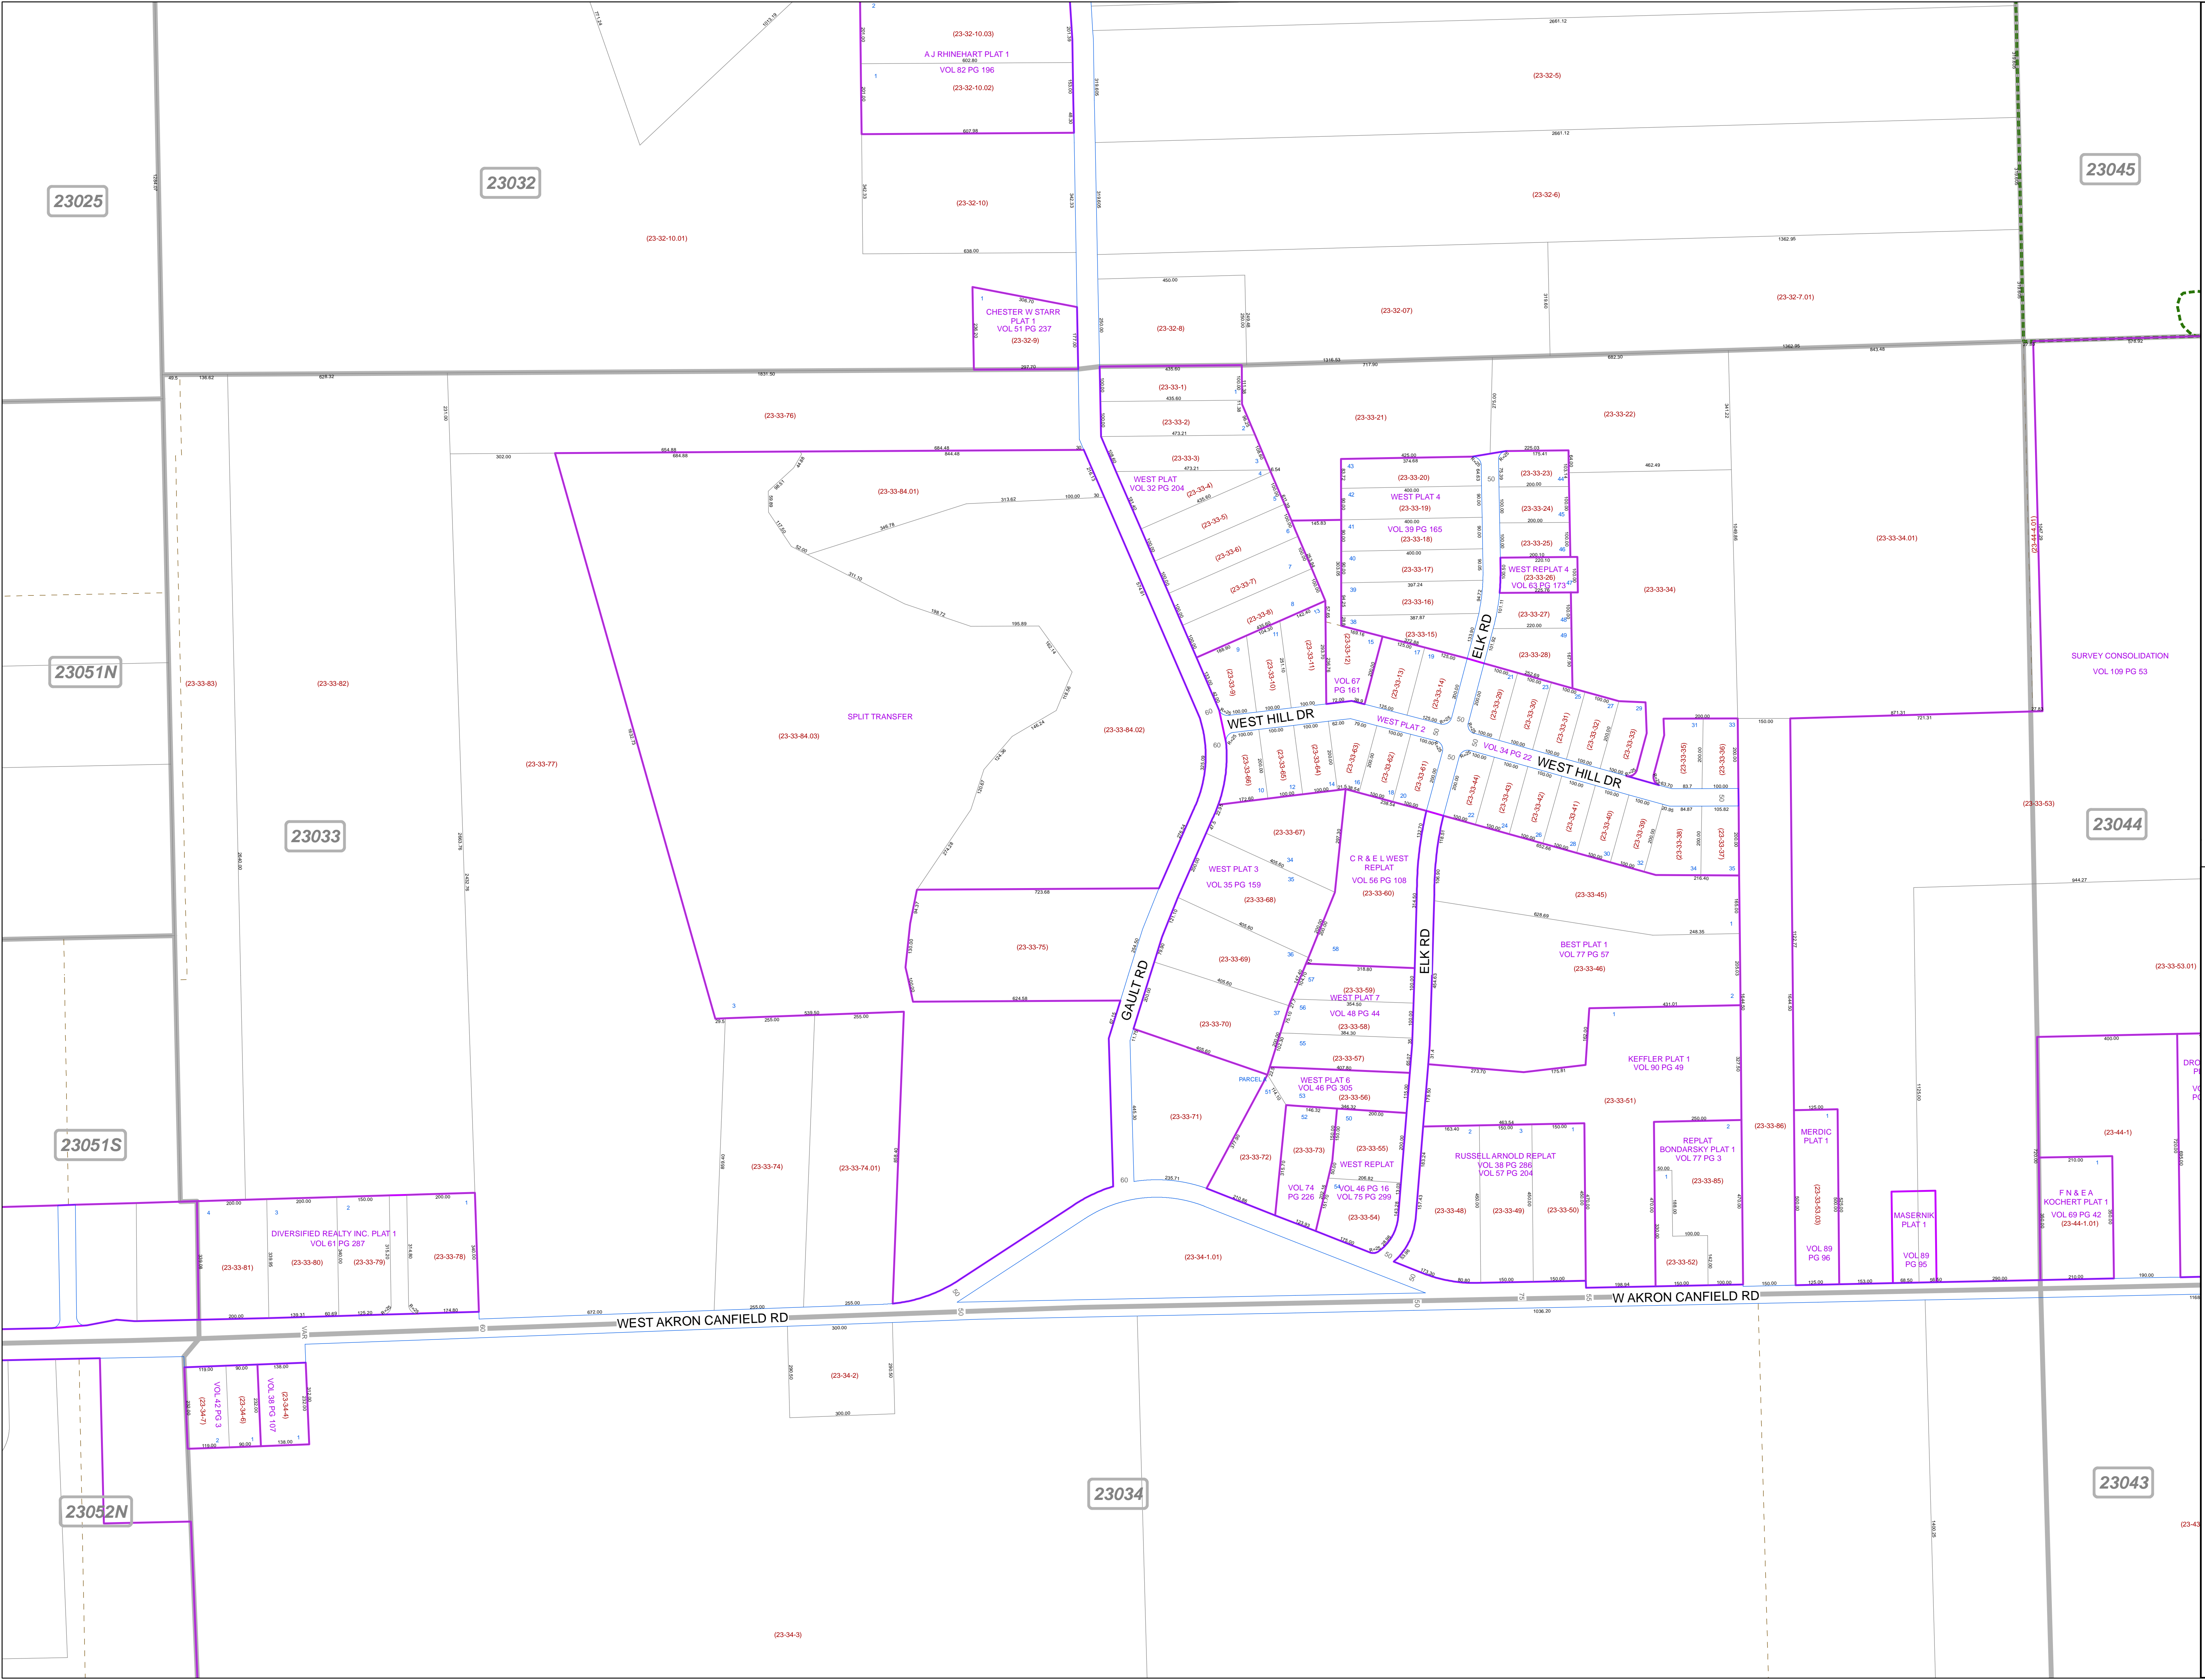

23025

23032

23045

23051N

23033

23044

23051S

23034

23043

23052N