

**MAHONING COUNTY
OHIO
CANFIELD TOWNSHIP**

**TAX MAP
26059**

SCALE
1 inch = 120 feet
Approximate





0 50 100 200 300 Feet

Print Date Dec 31, 2011

LEGEND

- COUNTY LINE
- TOWNSHIP LINE
- CITY LINE
- VILLAGE LINE
- PLAT OUTLINE
- PARCEL LINE
- OLD PARCEL LINE
- PHASE LINE
- ROAD ROW LINE
- RAILROAD ROW LINE
- (01-20-1.03) PARCEL ID NUMBER
- 345 LOT NUMBER
- BELL PLAT 1 PLAT NAME
- 01004 TAX MAP NUMBER

**CANFIELD TOWNSHIP
Index Map**

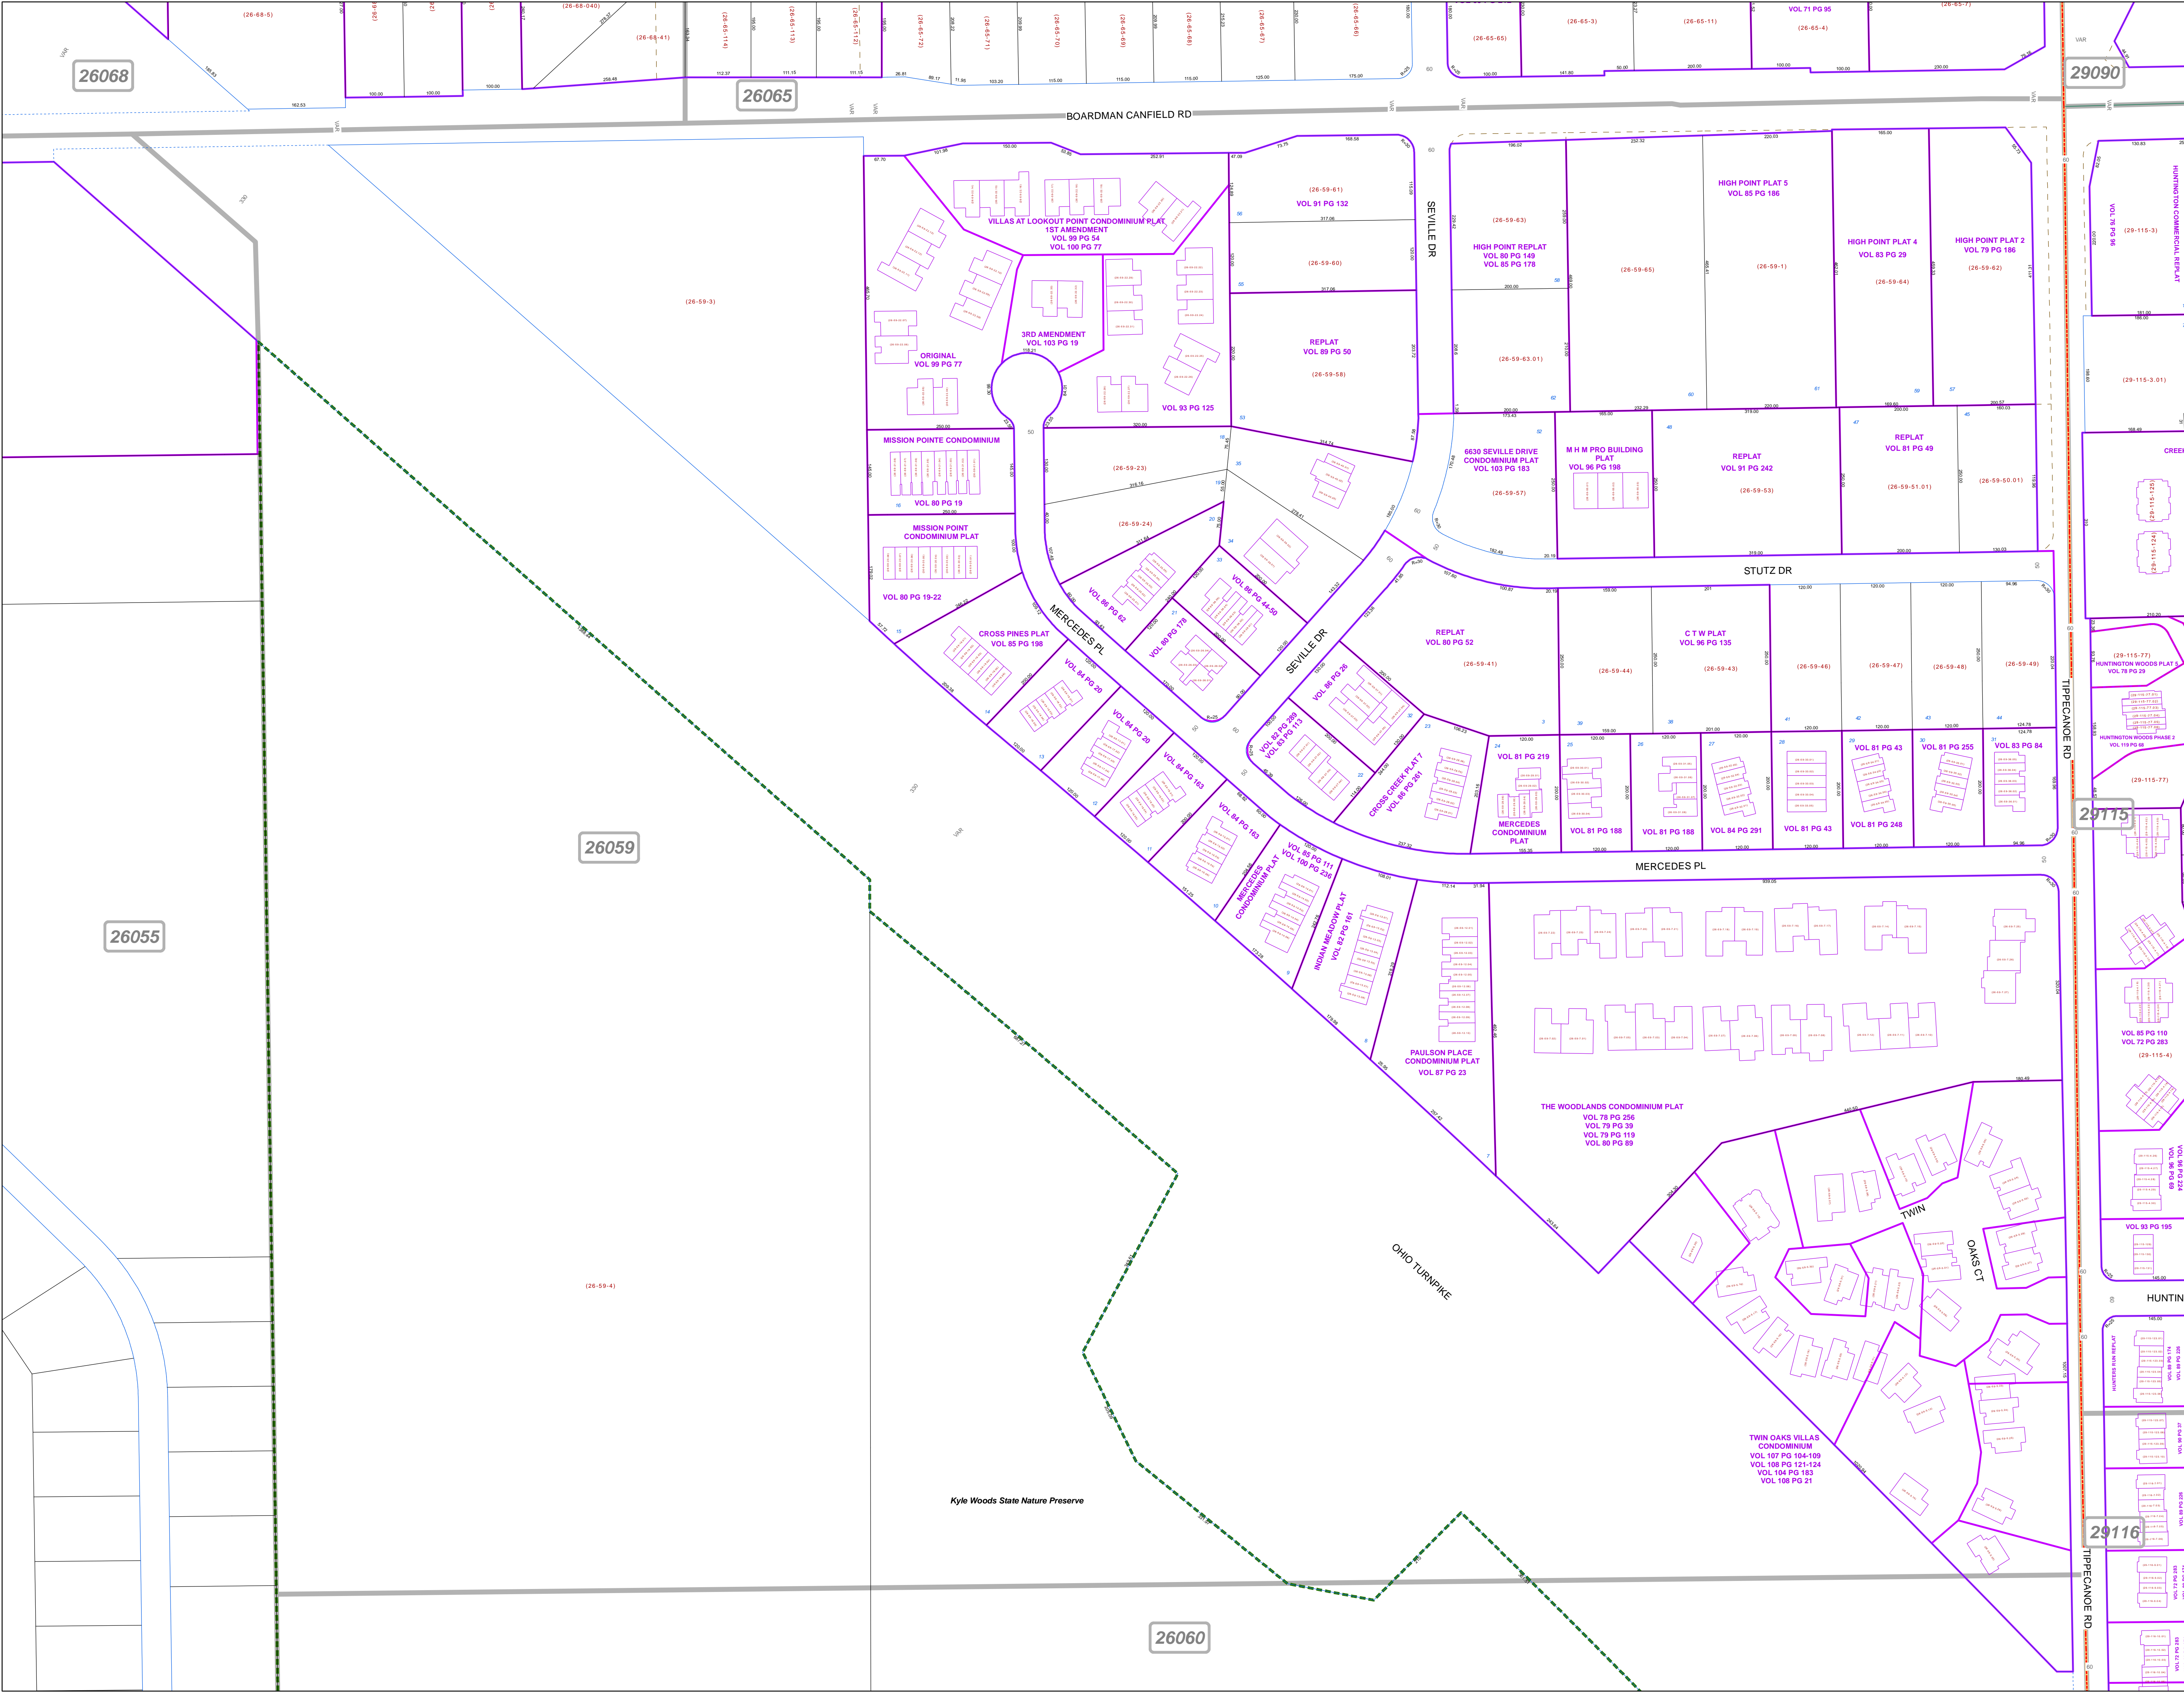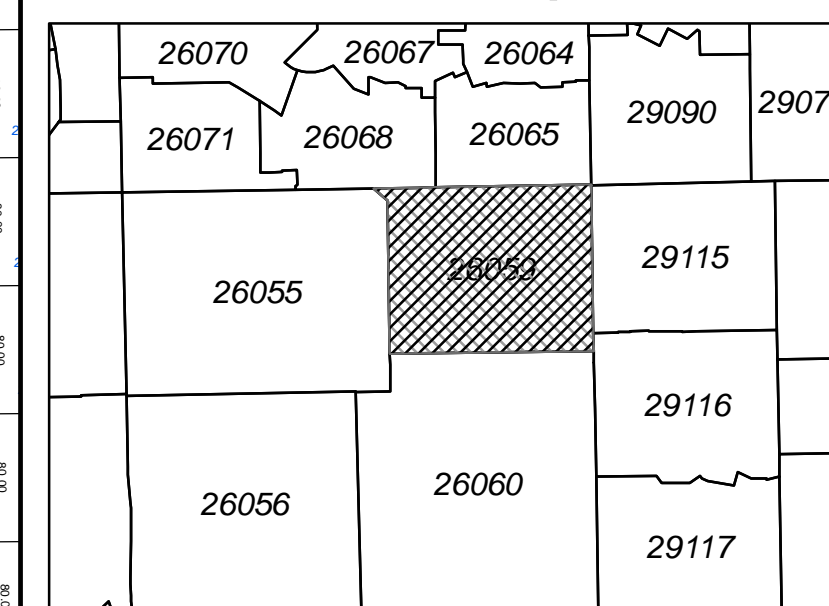

26068

26065

29090

26059

26055

26060

29115

29116

Kyle Woods State Nature Preserve