

**MAHONING COUNTY
OHIO
CANFIELD TOWNSHIP**

**TAX MAP
26060**

SCALE
1 inch = 200 feet
Approximate



0 50 100 200 300 Feet


Print Date Dec 31, 2011

LEGEND

- COUNTY LINE
- TOWNSHIP LINE
- CITY LINE
- VILLAGE LINE
- PLAT OUTLINE
- PARCEL LINE
- OLD PARCEL LINE
- PHASE LINE
- ROAD ROW LINE
- RAILROAD ROW LINE
- PARCEL ID NUMBER
- LOT NUMBER
- PLAT NAME
- TAX MAP NUMBER

**CANFIELD TOWNSHIP
Index Map**

26051	26055	26059	29115	29114
26052	26056	26060	29116	29113
26053	26057	26061	29117	29112
			29118	29111
			29119	29110

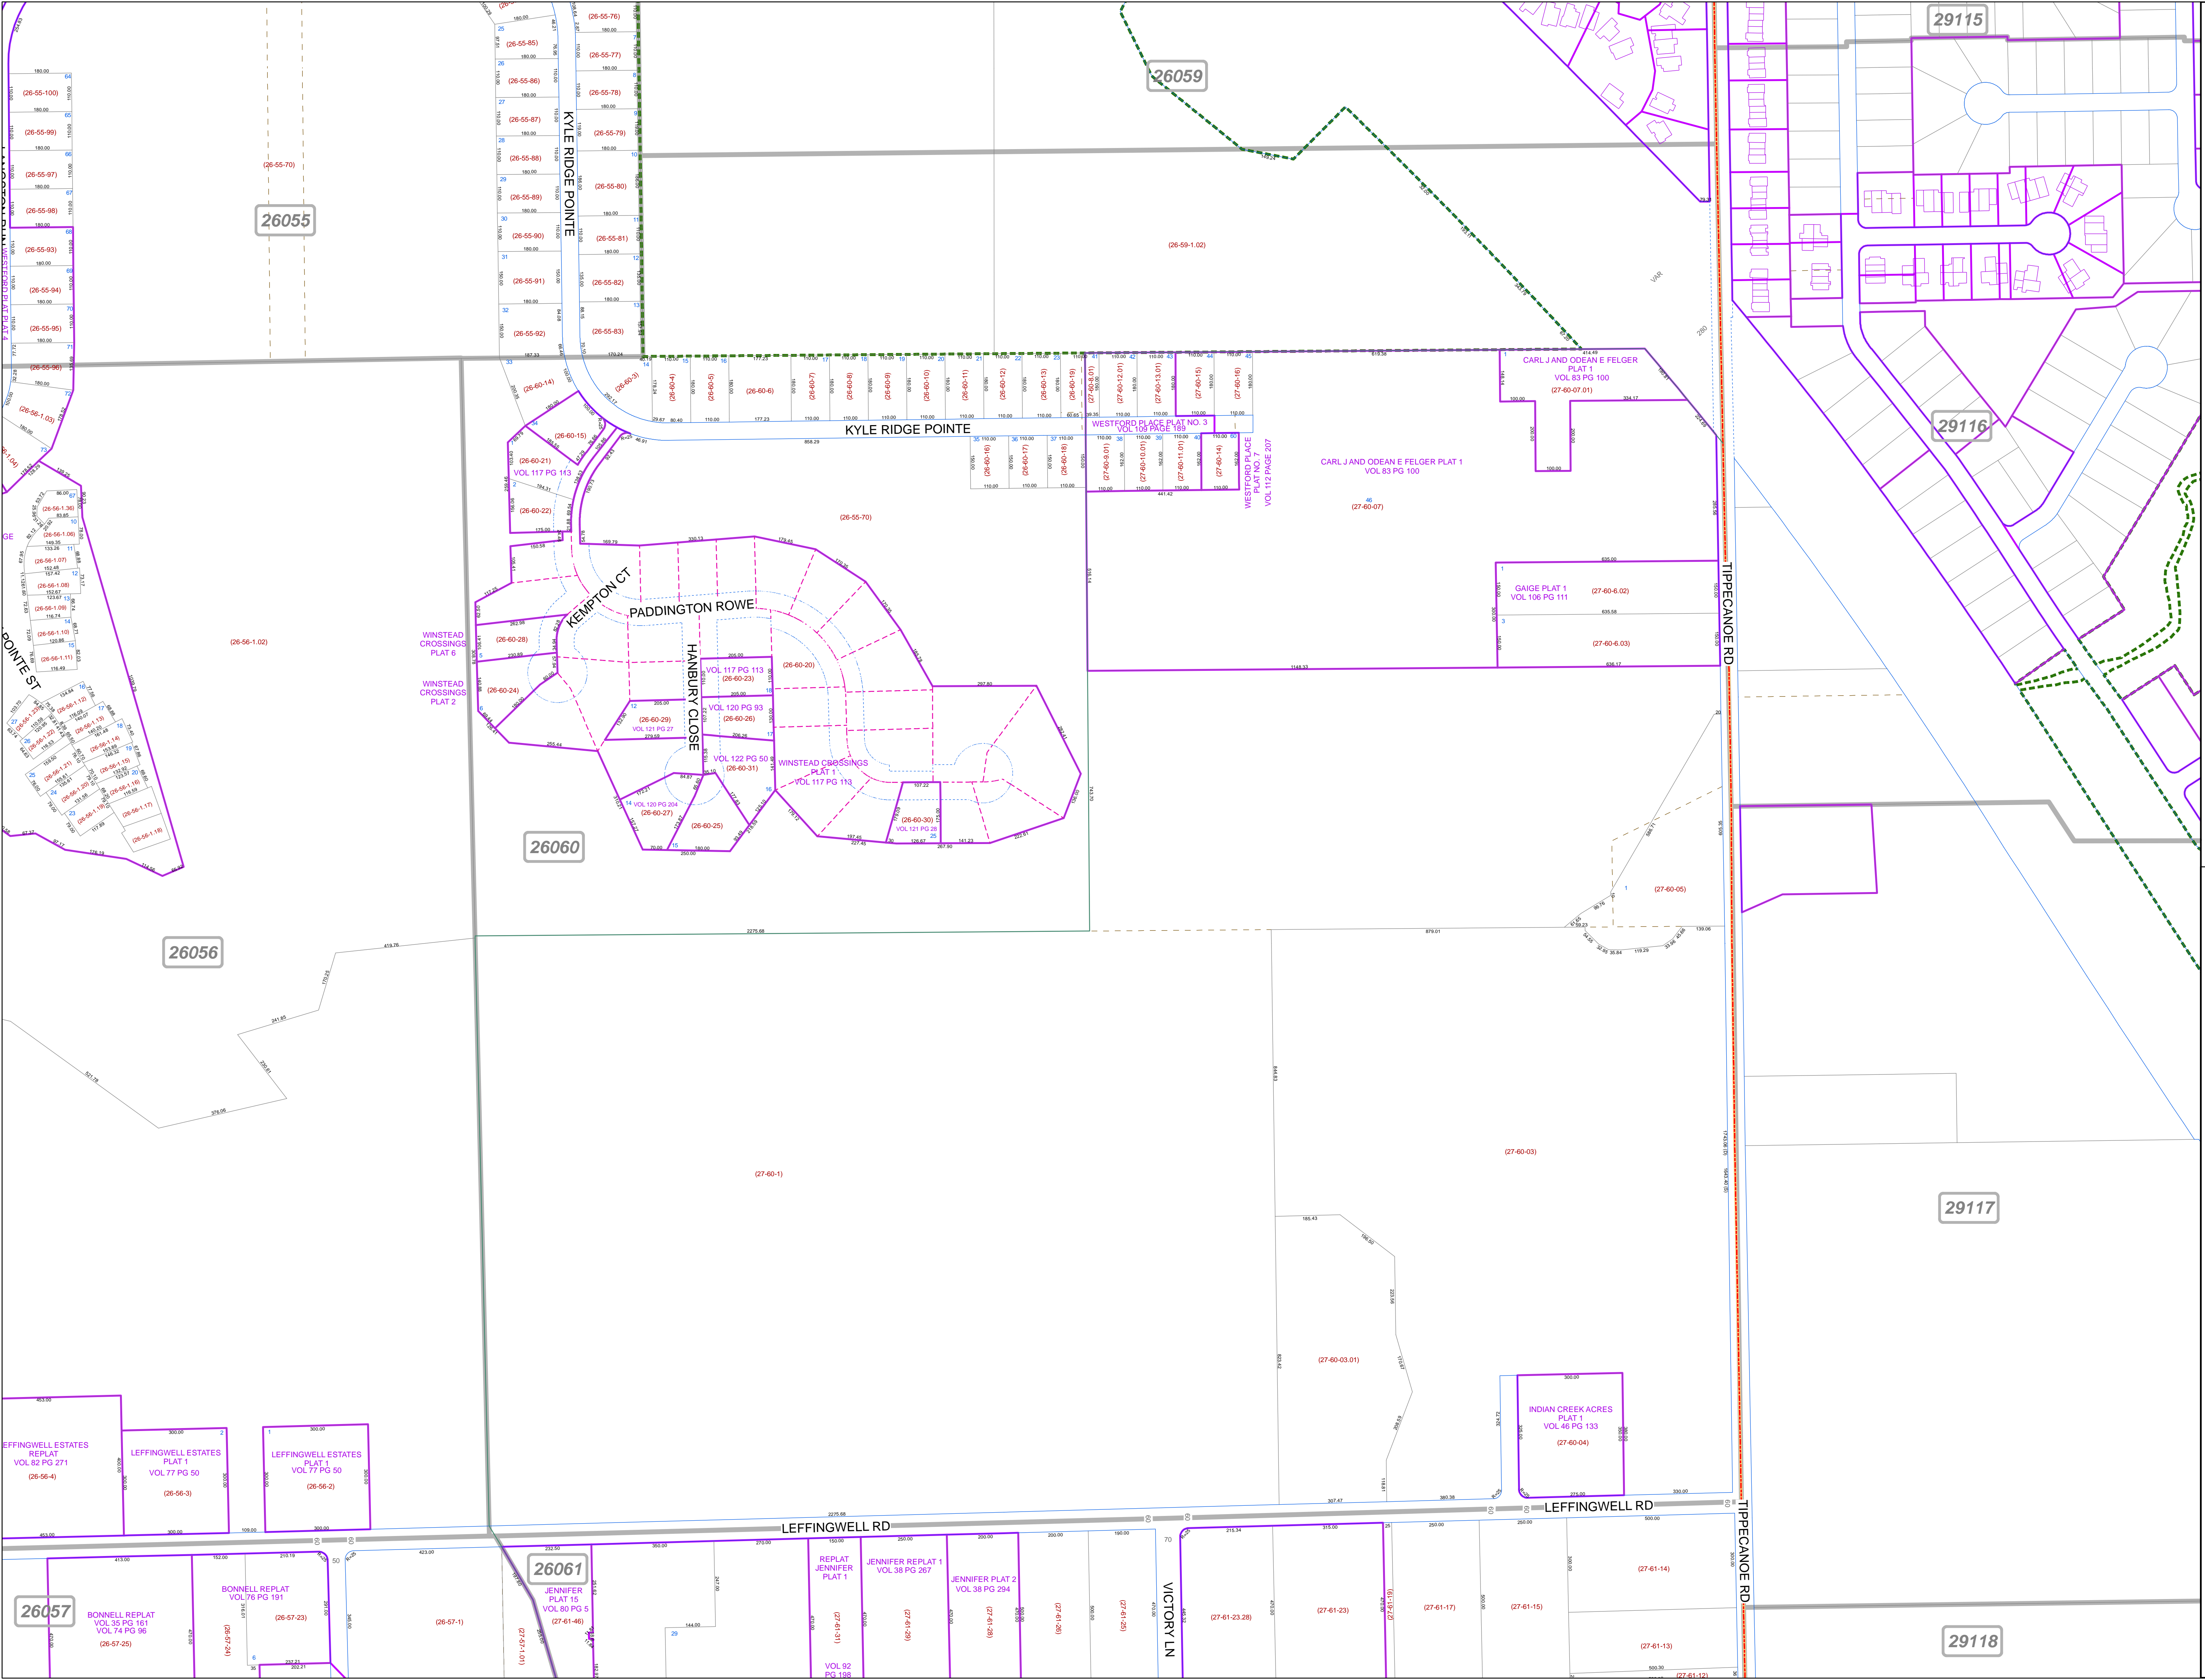

26055

29115

26059

29116

26060

26056

29117

26061

26057

29118