

**MAHONING COUNTY
OHIO
CANFIELD CITY**

**TAX MAP
28036**

SCALE
1 inch = 100 feet
Approximate





0 50 100 200 300 Feet

Print Date Dec 31, 2011

LEGEND

- COUNTY LINE
- TOWNSHIP LINE
- CITY LINE
- VILLAGE LINE
- PLAT OUTLINE
- PARCEL LINE
- OLD PARCEL LINE
- PHASE LINE
- ROAD ROW LINE
- RAILROAD ROW LINE
- (01-20-1.03) PARCEL ID NUMBER
- 345 LOT NUMBER
- BELL PLAT 1 PLAT NAME
- 01004 TAX MAP NUMBER

**CANFIELD CITY
Index Map**

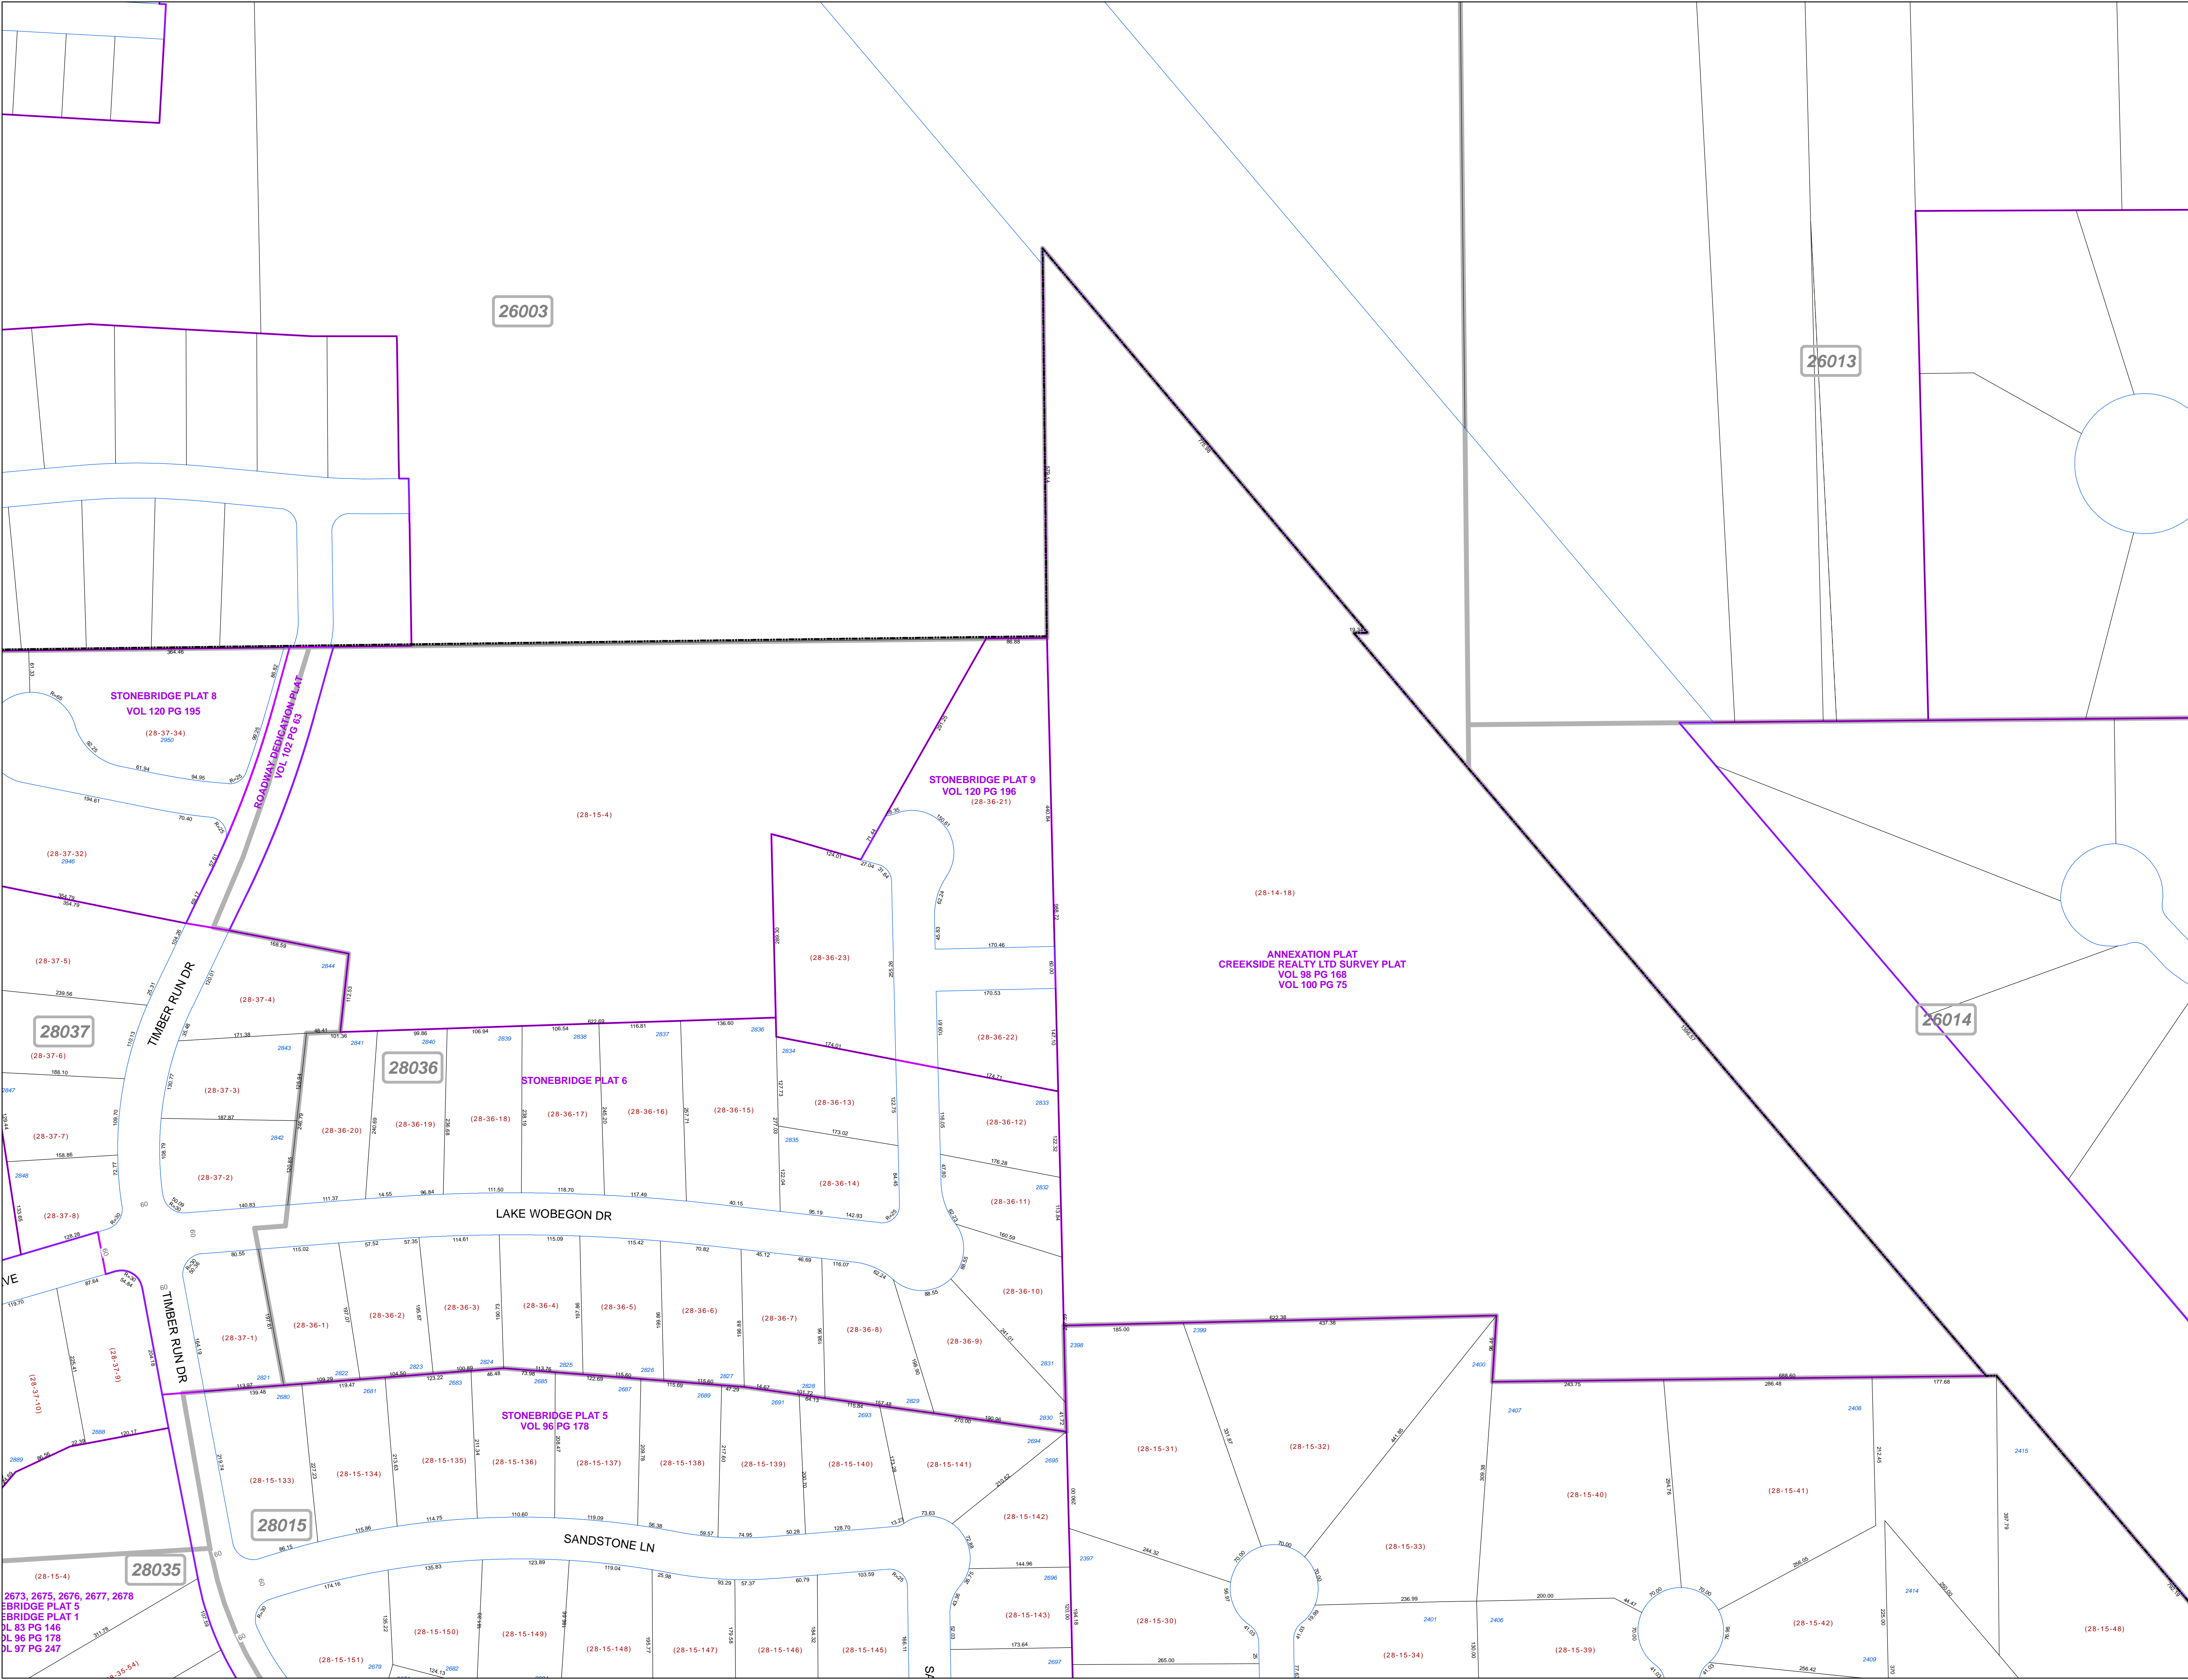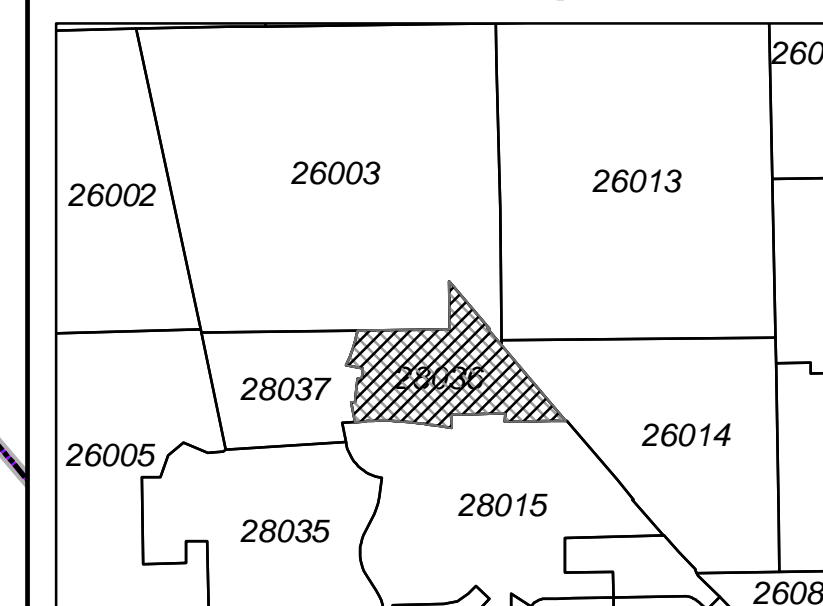

2673, 2675, 2676, 2677, 2678
EBRIDGE PLAT 5
EBRIDGE PLAT 1
DL 83 PG 146
DL 96 PG 178
DL 97 PG 247