

**MAHONING COUNTY
OHIO
BOARDMAN TOWNSHIP**

**TAX MAP
29100**

SCALE
1 inch = 100 feet
Approximate





Print Date Dec 31, 2011

LEGEND

- COUNTY LINE
- TOWNSHIP LINE
- CITY LINE
- VILLAGE LINE
- PLAT OUTLINE
- PARCEL LINE
- OLD PARCEL LINE
- PHASE LINE
- ROAD ROW LINE
- RAILROAD ROW LINE
- (01-20-1.03) PARCEL ID NUMBER
- 345 LOT NUMBER
- BELL PLAT 1 PLAT NAME
- 01004 TAX MAP NUMBER

**BOARDMAN TOWNSHIP
Index Map**

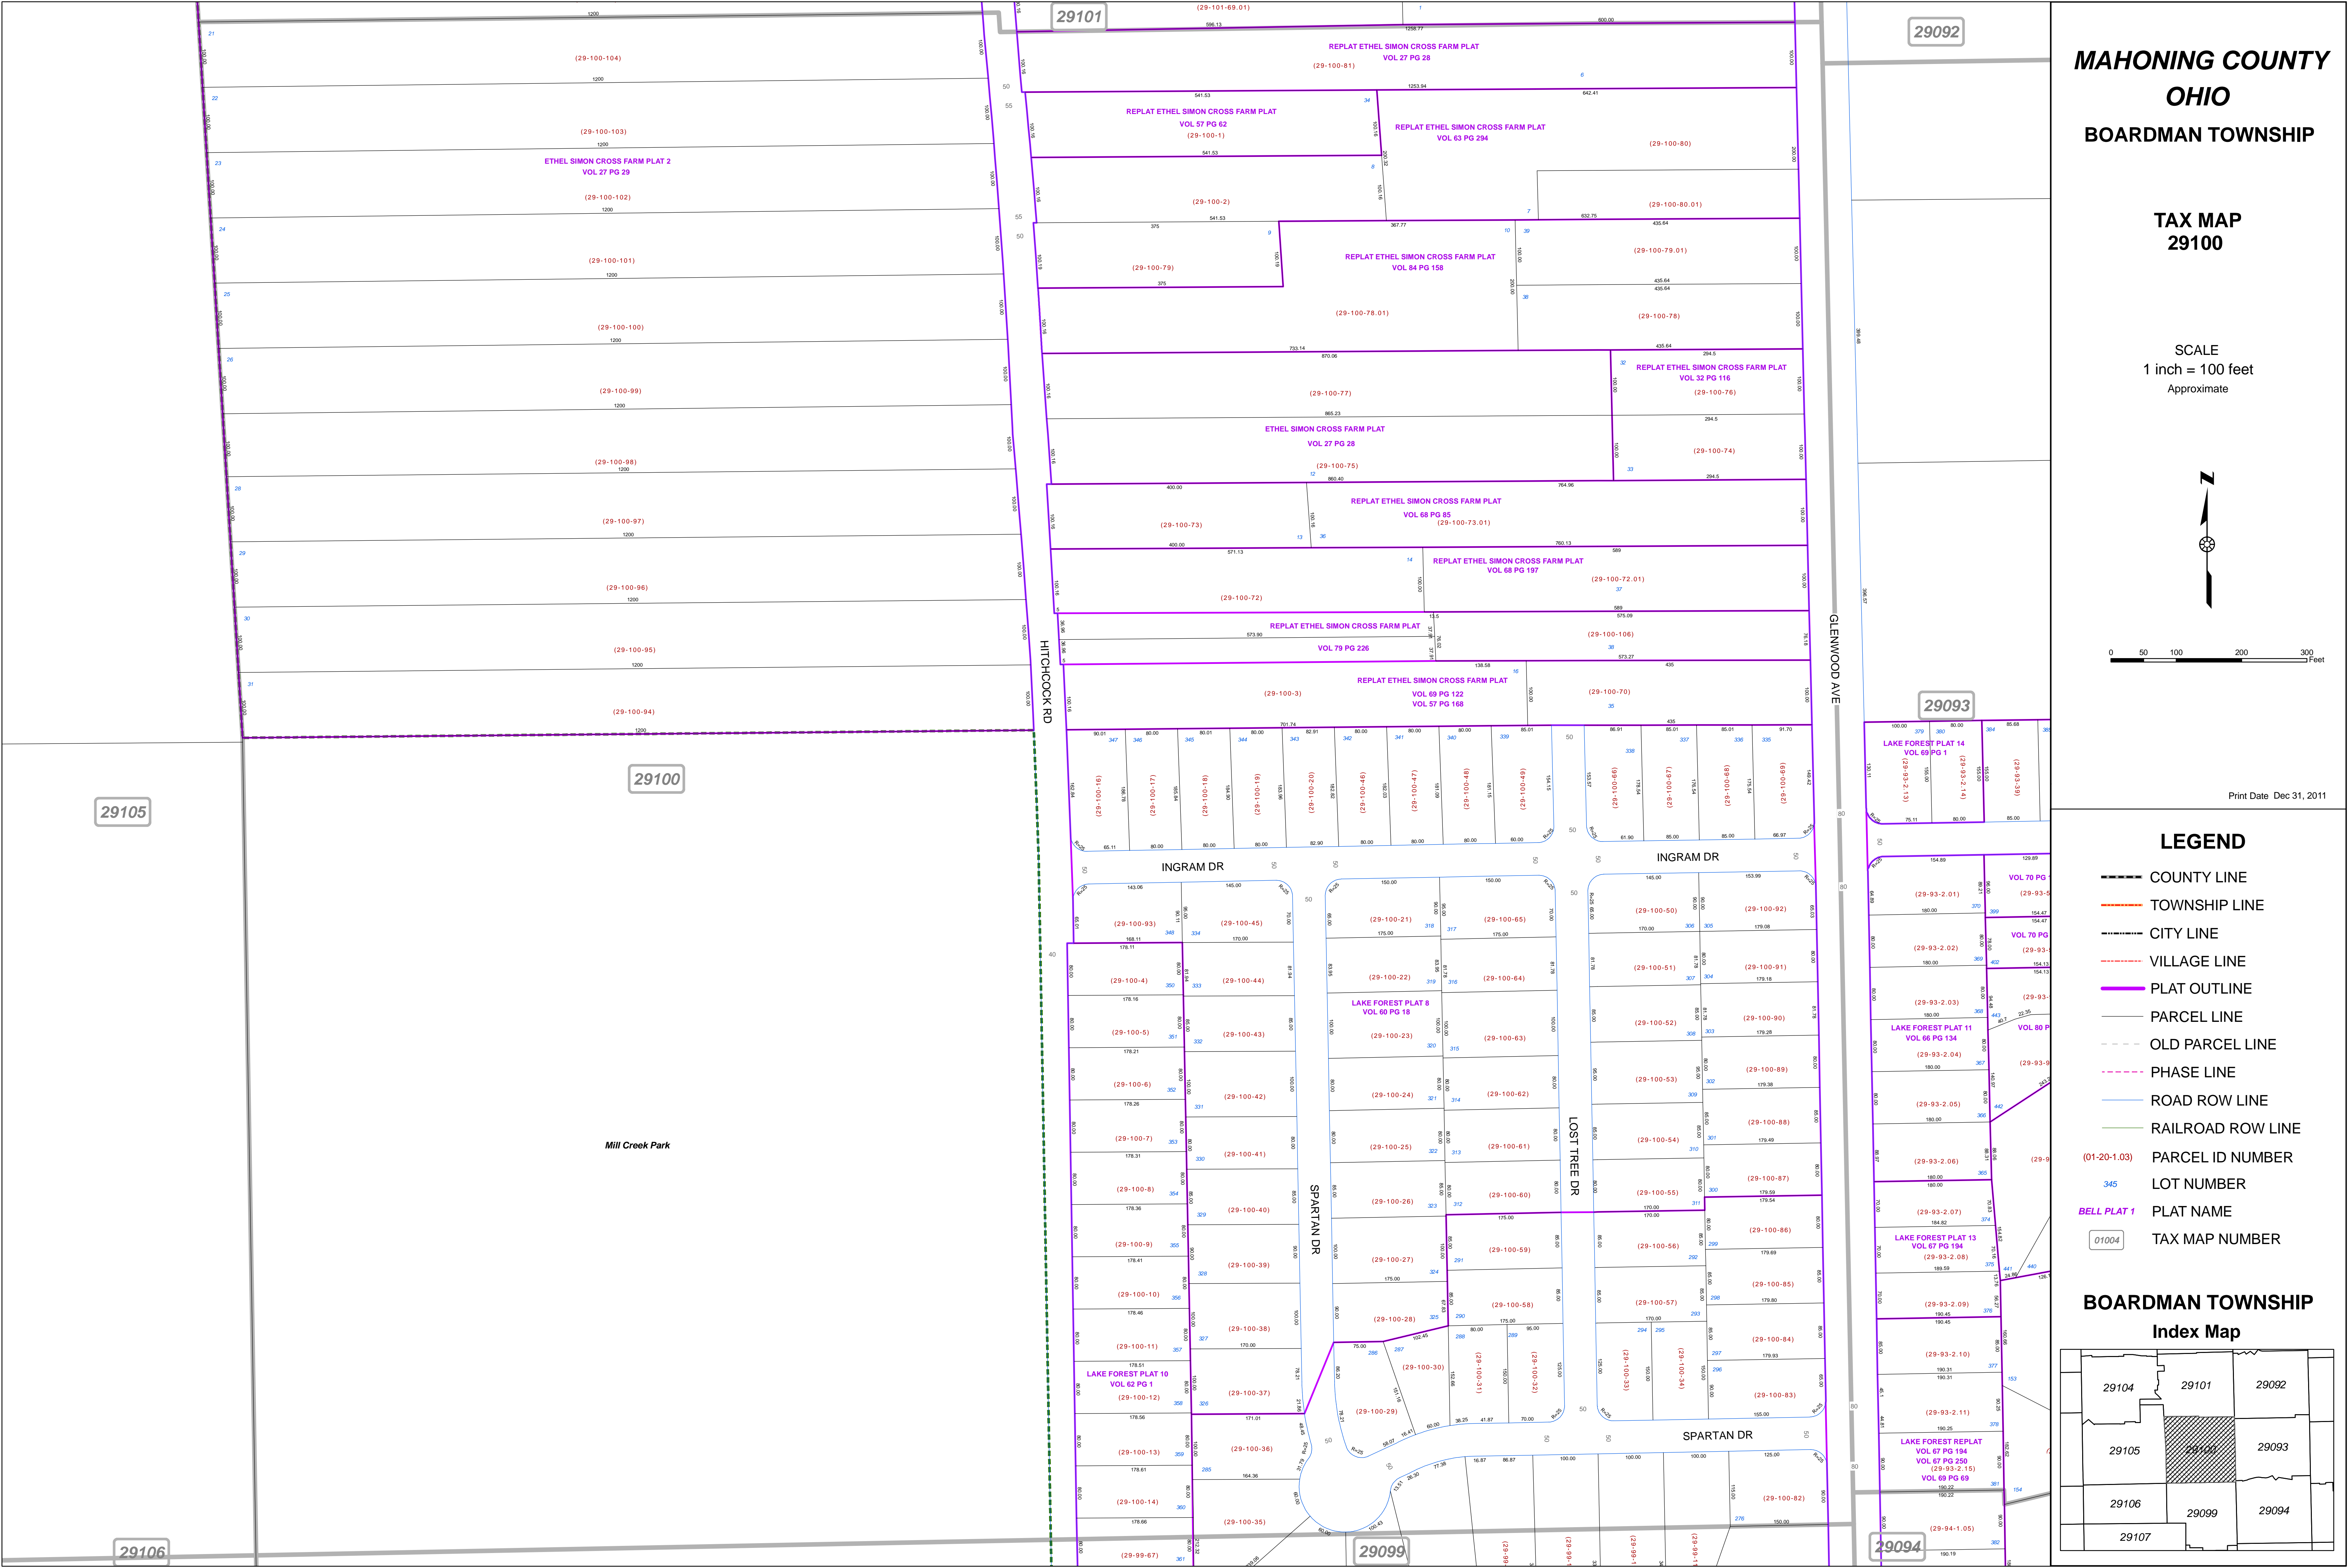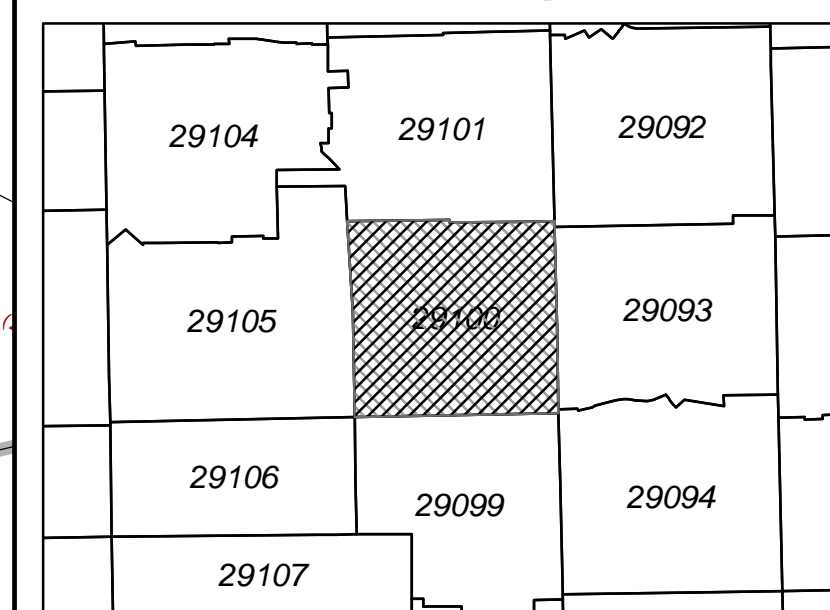

Mill Creek Park

GLENWOOD AVE

HITCHCOCK RD

INGRAM DR

INGRAM DR

LOST TREE DR

SPARTAN DR

SPARTAN DR

29105

29100

29101

29092

29093

29106

29099

29094