

**MAHONING COUNTY
OHIO
BOARDMAN TOWNSHIP**

**TAX MAP
29105**

SCALE
1 inch = 120 feet
Approximate




Print Date Dec 31, 2011

LEGEND

- COUNTY LINE
- TOWNSHIP LINE
- CITY LINE
- VILLAGE LINE
- PLAT OUTLINE
- PARCEL LINE
- OLD PARCEL LINE
- PHASE LINE
- ROAD ROW LINE
- RAILROAD ROW LINE
- (01-20-1.03) PARCEL ID NUMBER
- 345 LOT NUMBER
- BELL PLAT 1 PLAT NAME
- 01004 TAX MAP NUMBER

**BOARDMAN TOWNSHIP
Index Map**

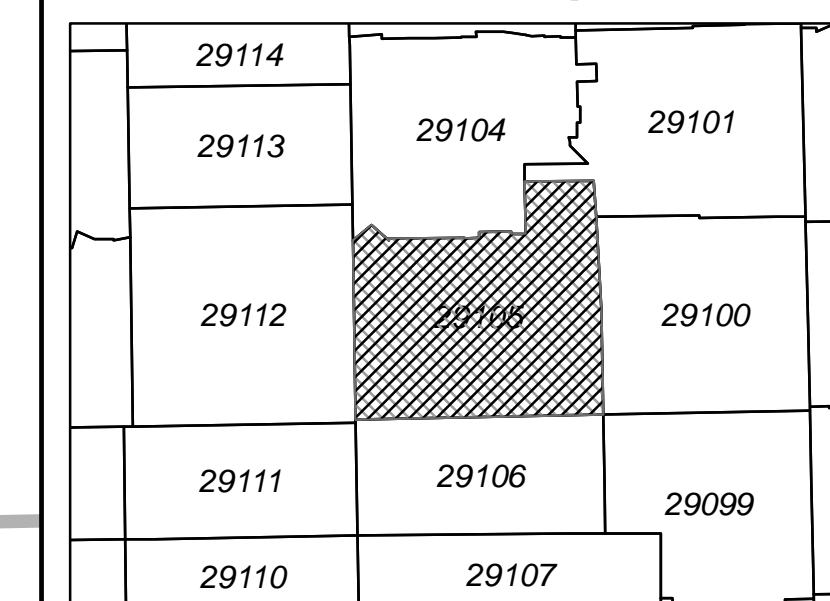

29113

29104

29101


29112

29105

29100

29106

29099

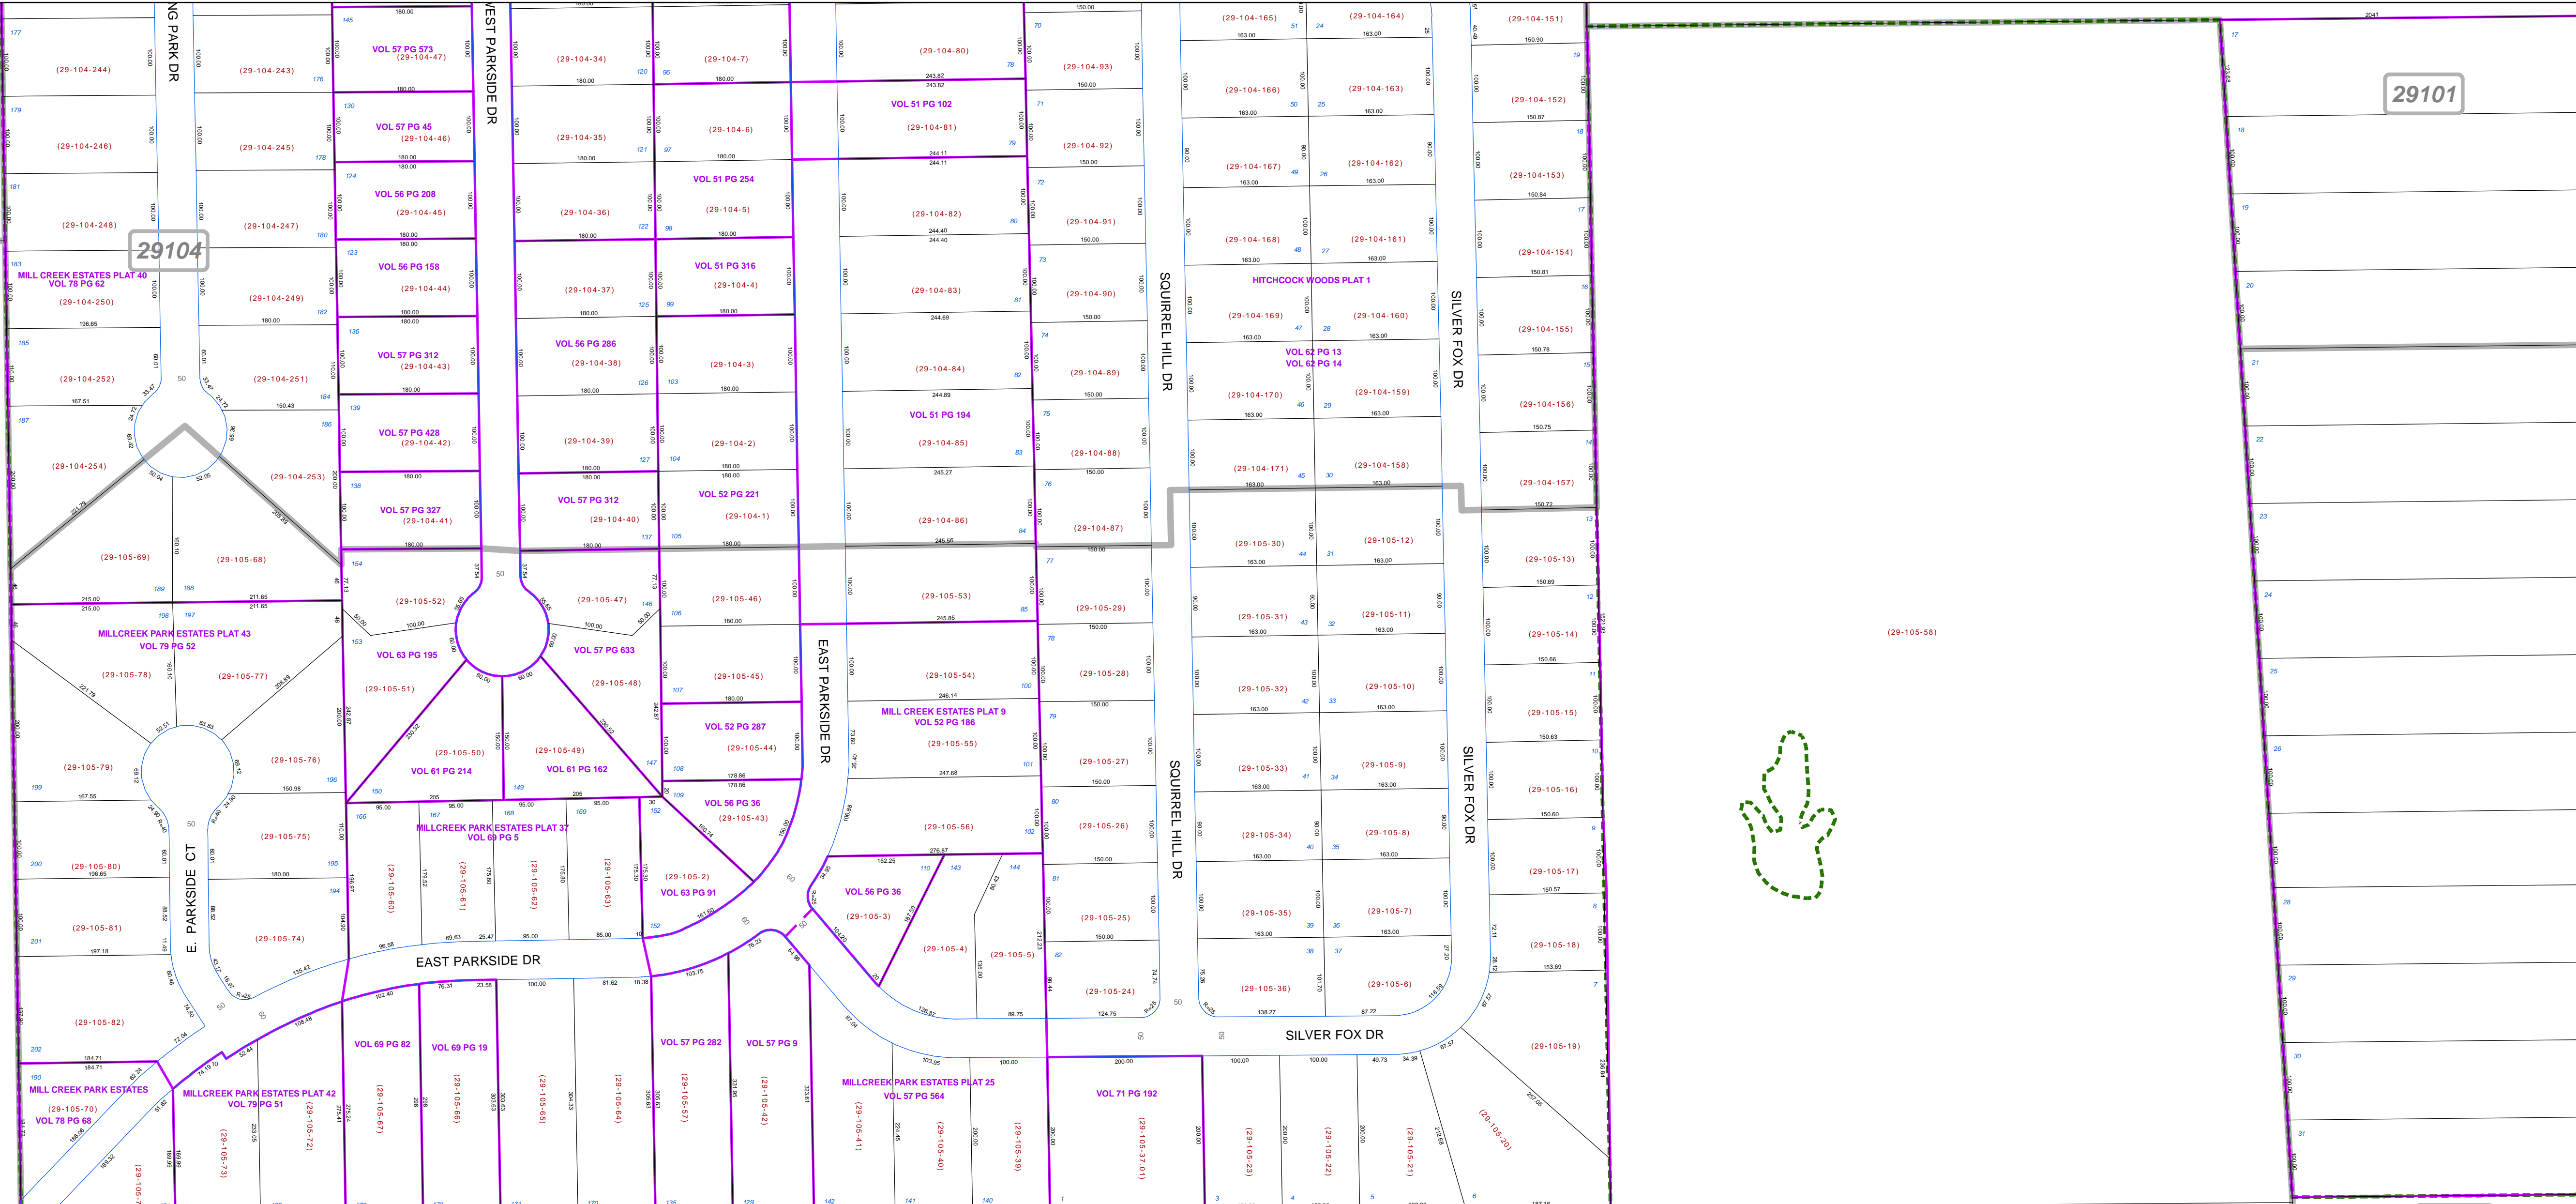

Mill Creek Park

(29-99-64)