

**MAHONING COUNTY  
OHIO  
COITSVILLE TOWNSHIP**

**TAX MAP  
42012**

SCALE  
1 inch = 100 feet  
Approximate




Print Date Dec 31, 2011

**LEGEND**

- COUNTY LINE
- TOWNSHIP LINE
- CITY LINE
- VILLAGE LINE
- PLAT OUTLINE
- PARCEL LINE
- OLD PARCEL LINE
- PHASE LINE
- ROAD ROW LINE
- RAILROAD ROW LINE
- (01-20-1.03) PARCEL ID NUMBER
- 345 LOT NUMBER
- BELL PLAT 1 PLAT NAME
- 01004 TAX MAP NUMBER

**COITSVILLE TOWNSHIP  
Index Map**

42013	42010	42008
42014	42011	42009
42015	42012	42009
42016	42019	42022
	42020	42023

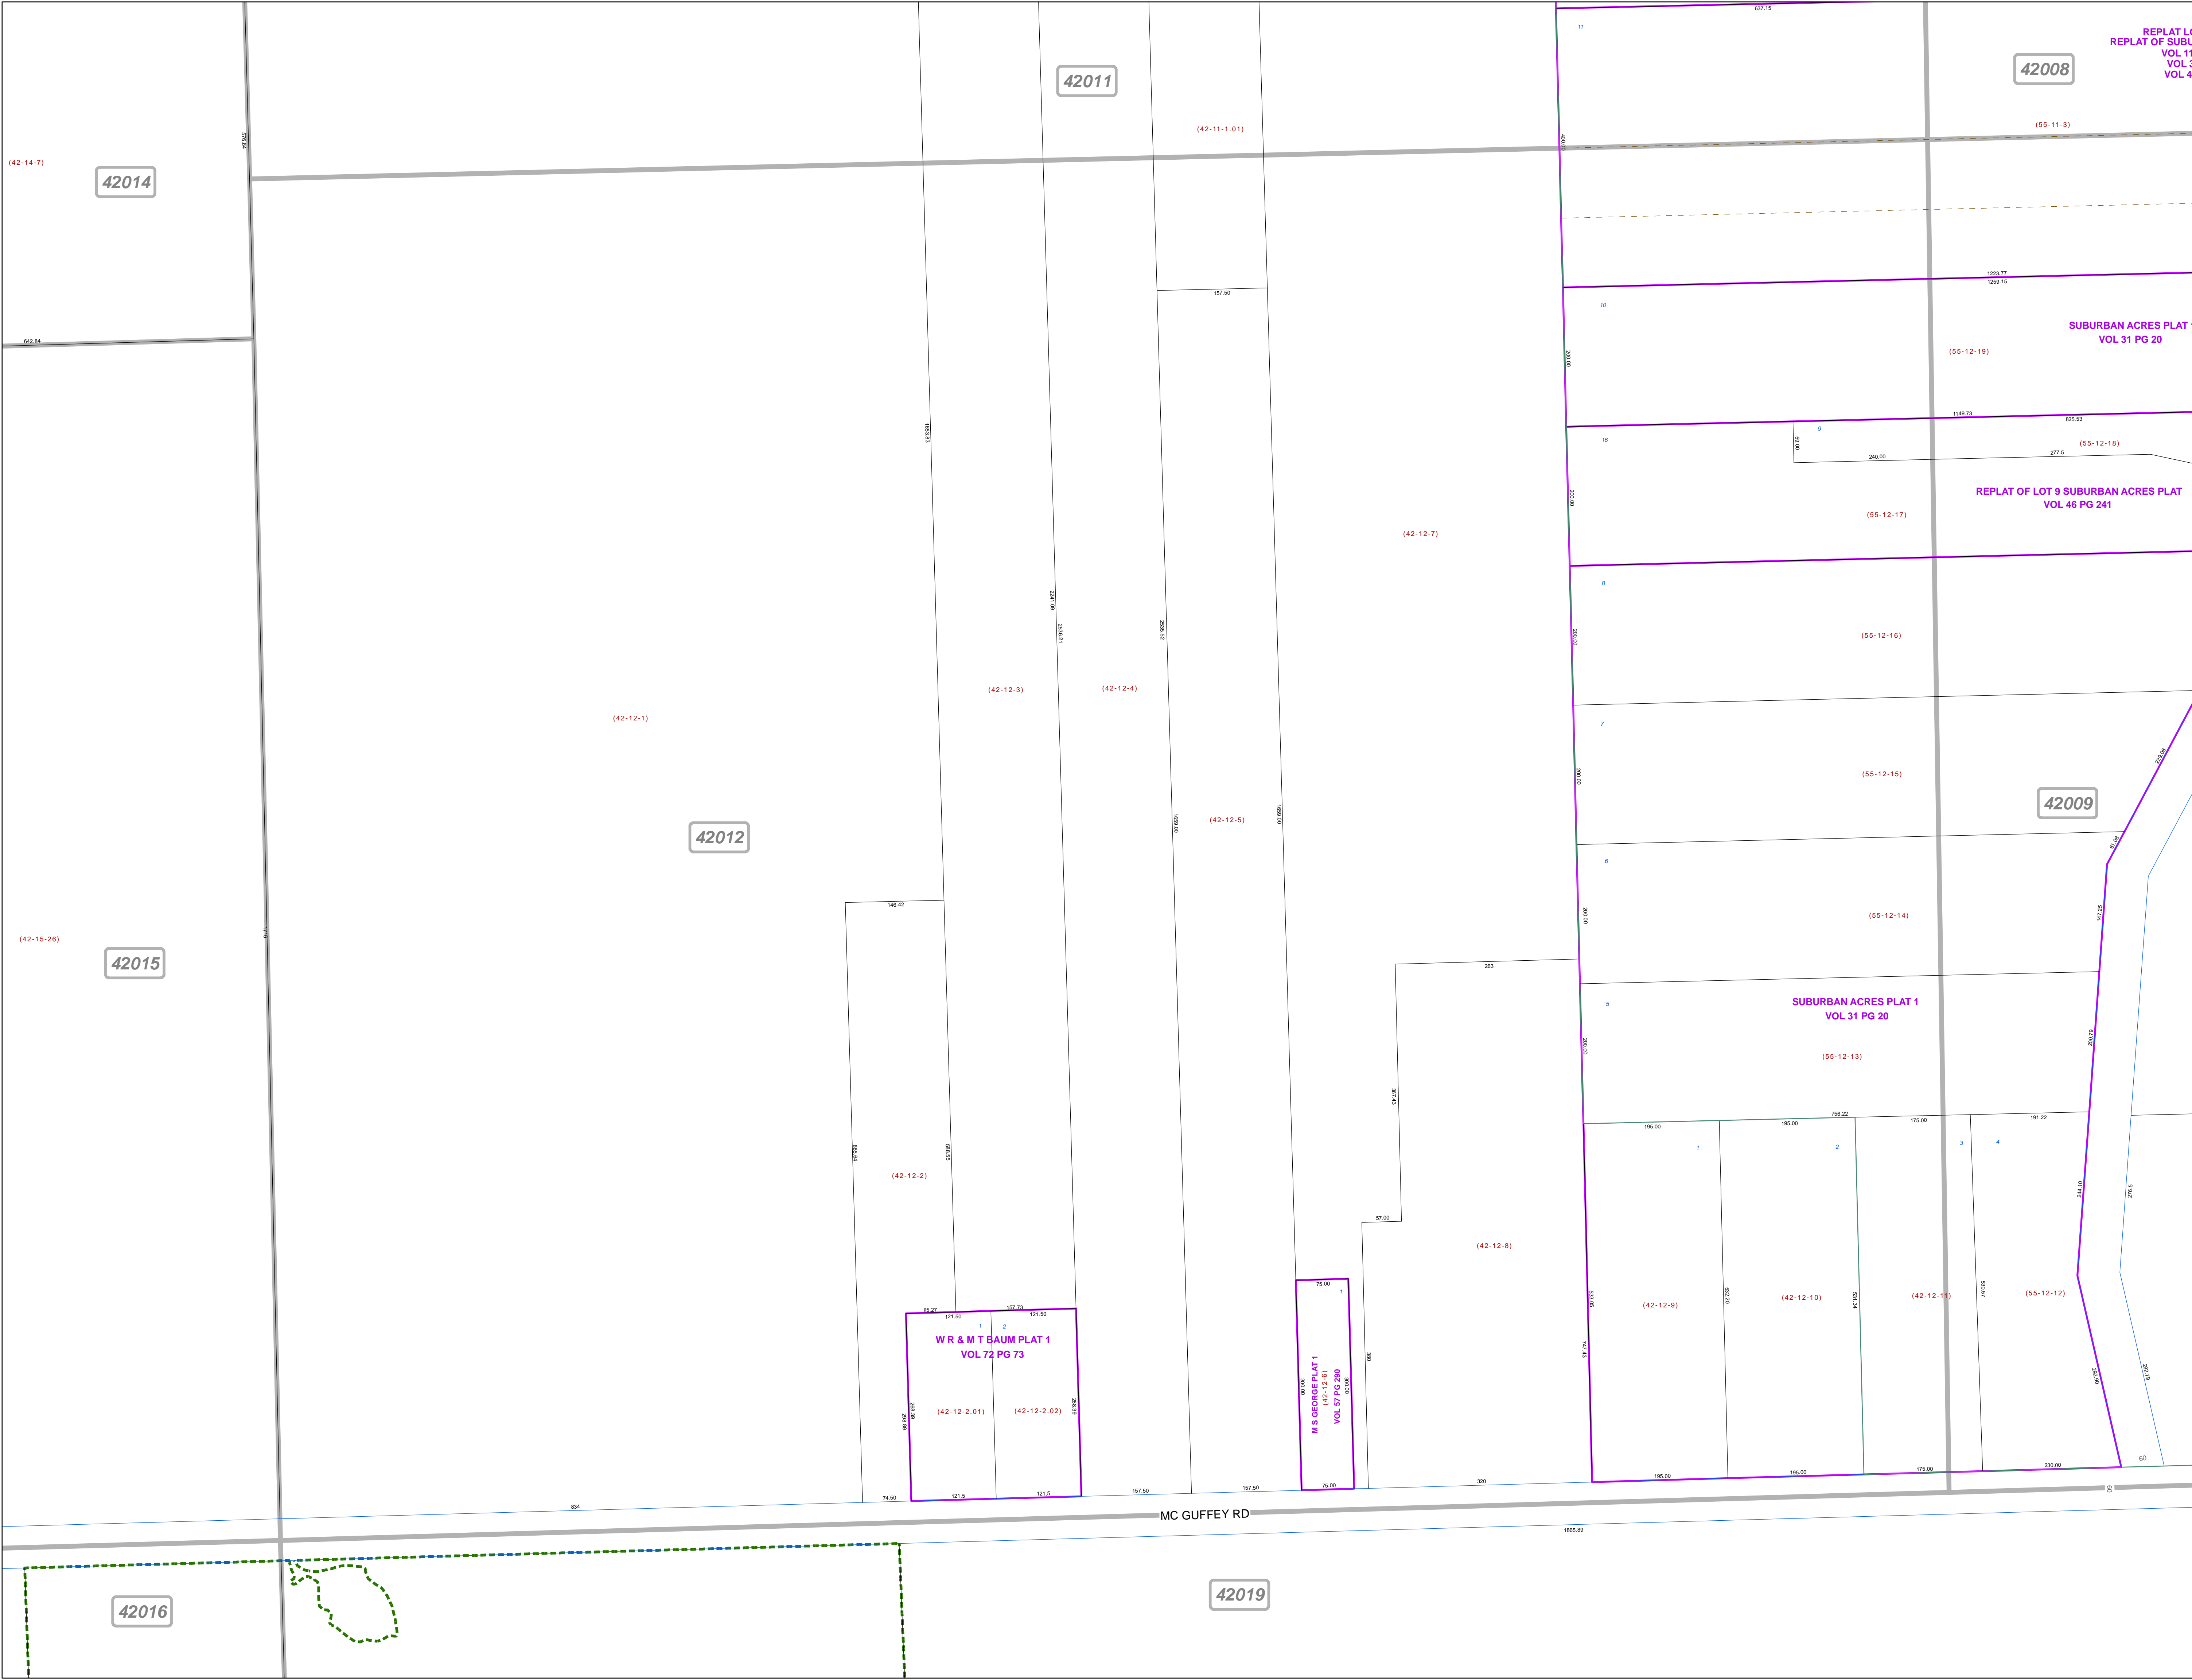

REPLAT LO  
REPLAT OF SUBU  
VOL 114  
VOL 3  
VOL 43

SUBURBAN ACRES PLAT 1  
VOL 31 PG 20

REPLAT OF LOT 9 SUBURBAN ACRES PLAT  
VOL 46 PG 241

WR & M T BAUM PLAT 1  
VOL 72 PG 73

M S GEECH PLAT 1  
VOL 57 PG 230

42019

42016

42015

42012

42014

42009

42008

42011