

48045

48044

48043

**MAHONING COUNTY
OHIO
AUSTINTOWN TOWNSHIP**

**TAX MAP
48049**

SCALE
1 inch = 100 feet
Approximate





0 50 100 200 300 Feet

Print Date Dec 31, 2011

LEGEND

- COUNTY LINE
- TOWNSHIP LINE
- CITY LINE
- VILLAGE LINE
- PLAT OUTLINE
- PARCEL LINE
- OLD PARCEL LINE
- PHASE LINE
- ROAD ROW LINE
- RAILROAD ROW LINE
- PARCEL ID NUMBER
- LOT NUMBER
- PLAT NAME
- TAX MAP NUMBER

**AUSTINTOWN TOWNSHIP
Index Map**

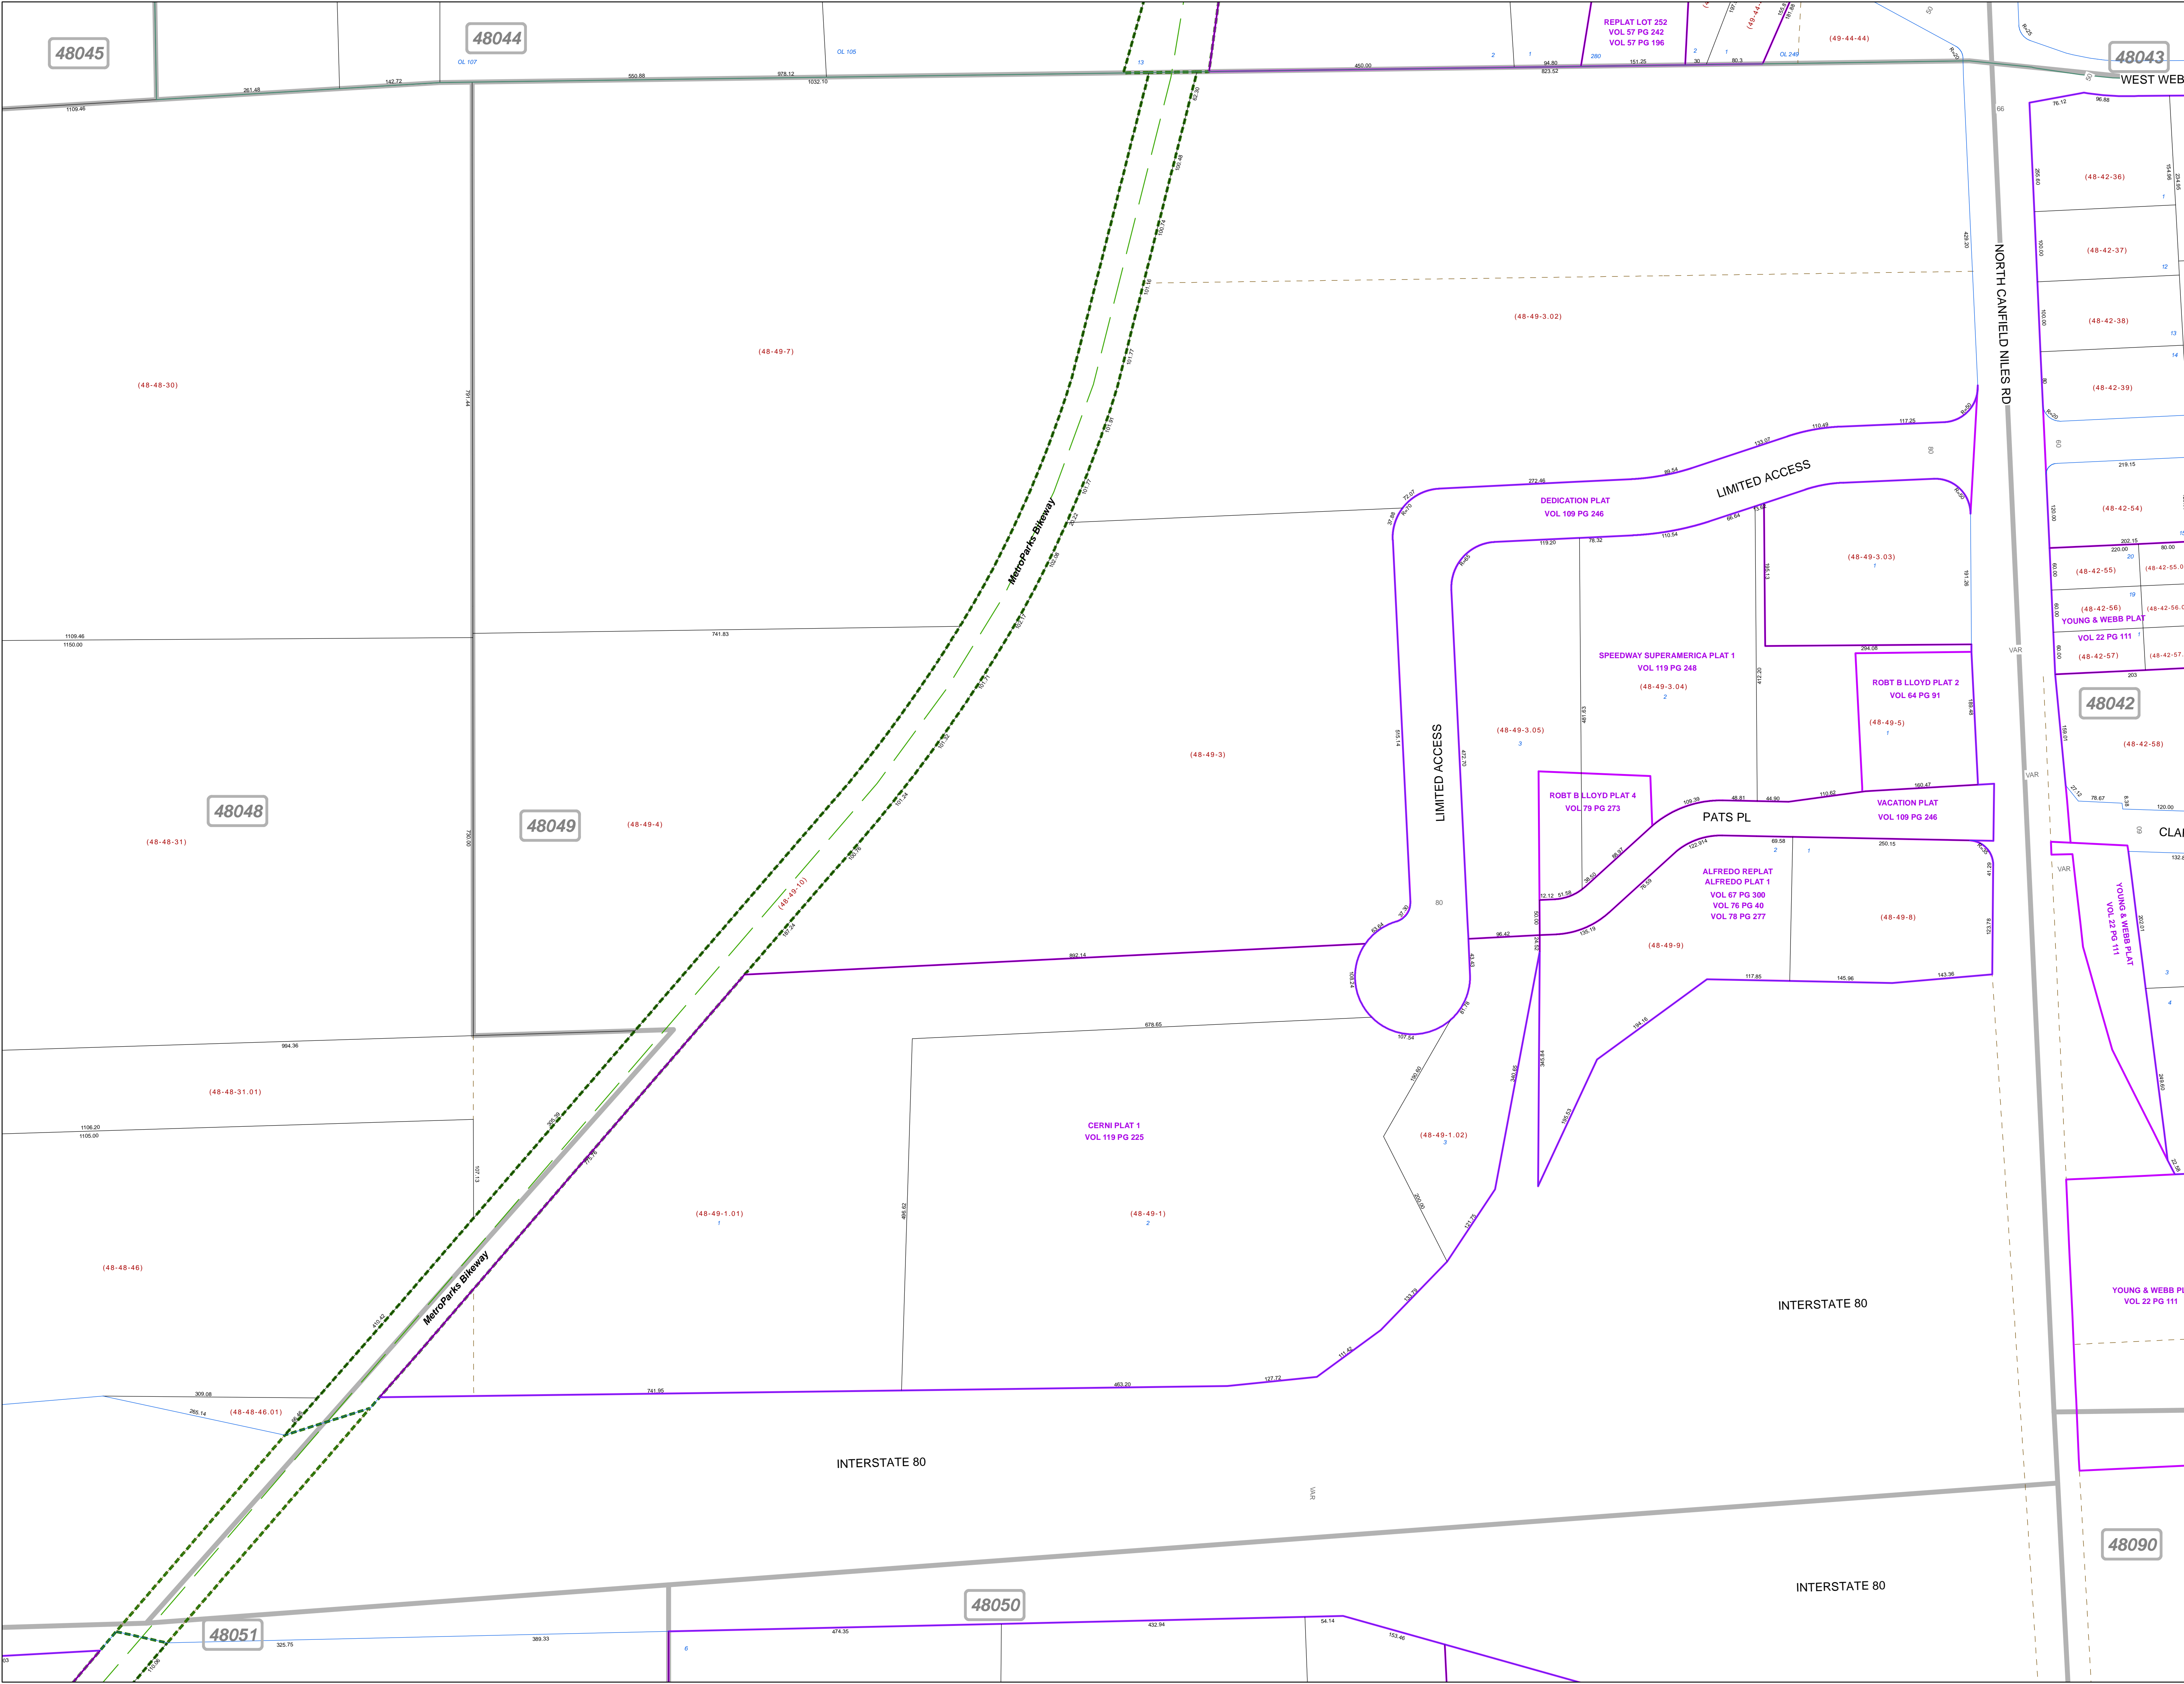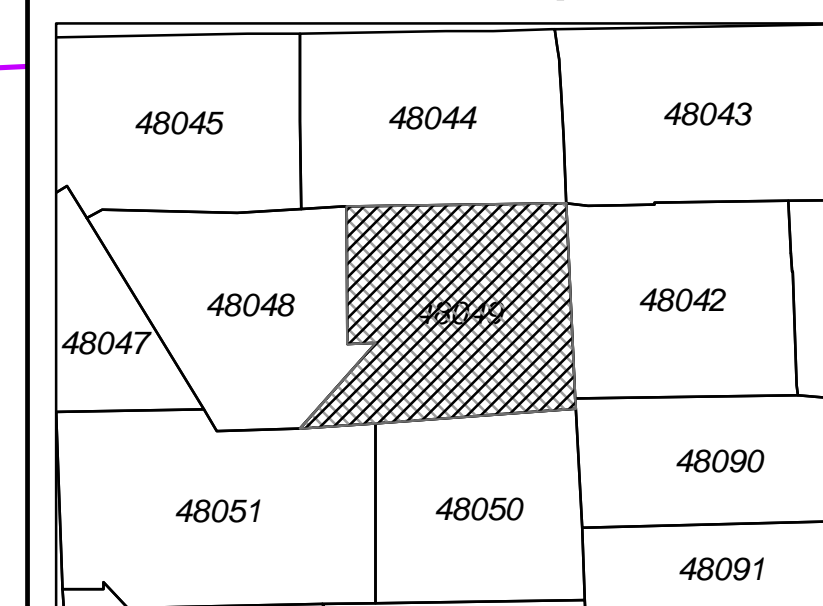

48048

48049

48042

48090

48051

48050