

MAHONING COUNTY
OHIO
AUSTINTOWN TOWNSHIP

TAX MAP
48076

SCALE
1 inch = 100 feet
Approximate



0 50 100 200 300 Feet



Print Date Dec 31, 2011

LEGEND

- COUNTY LINE
- TOWNSHIP LINE
- CITY LINE
- VILLAGE LINE
- PLAT OUTLINE
- PARCEL LINE
- OLD PARCEL LINE
- PHASE LINE
- ROAD ROW LINE
- RAILROAD ROW LINE
- PARCEL ID NUMBER
- LOT NUMBER
- PLAT NAME
- TAX MAP NUMBER

AUSTINTOWN TOWNSHIP

Index Map

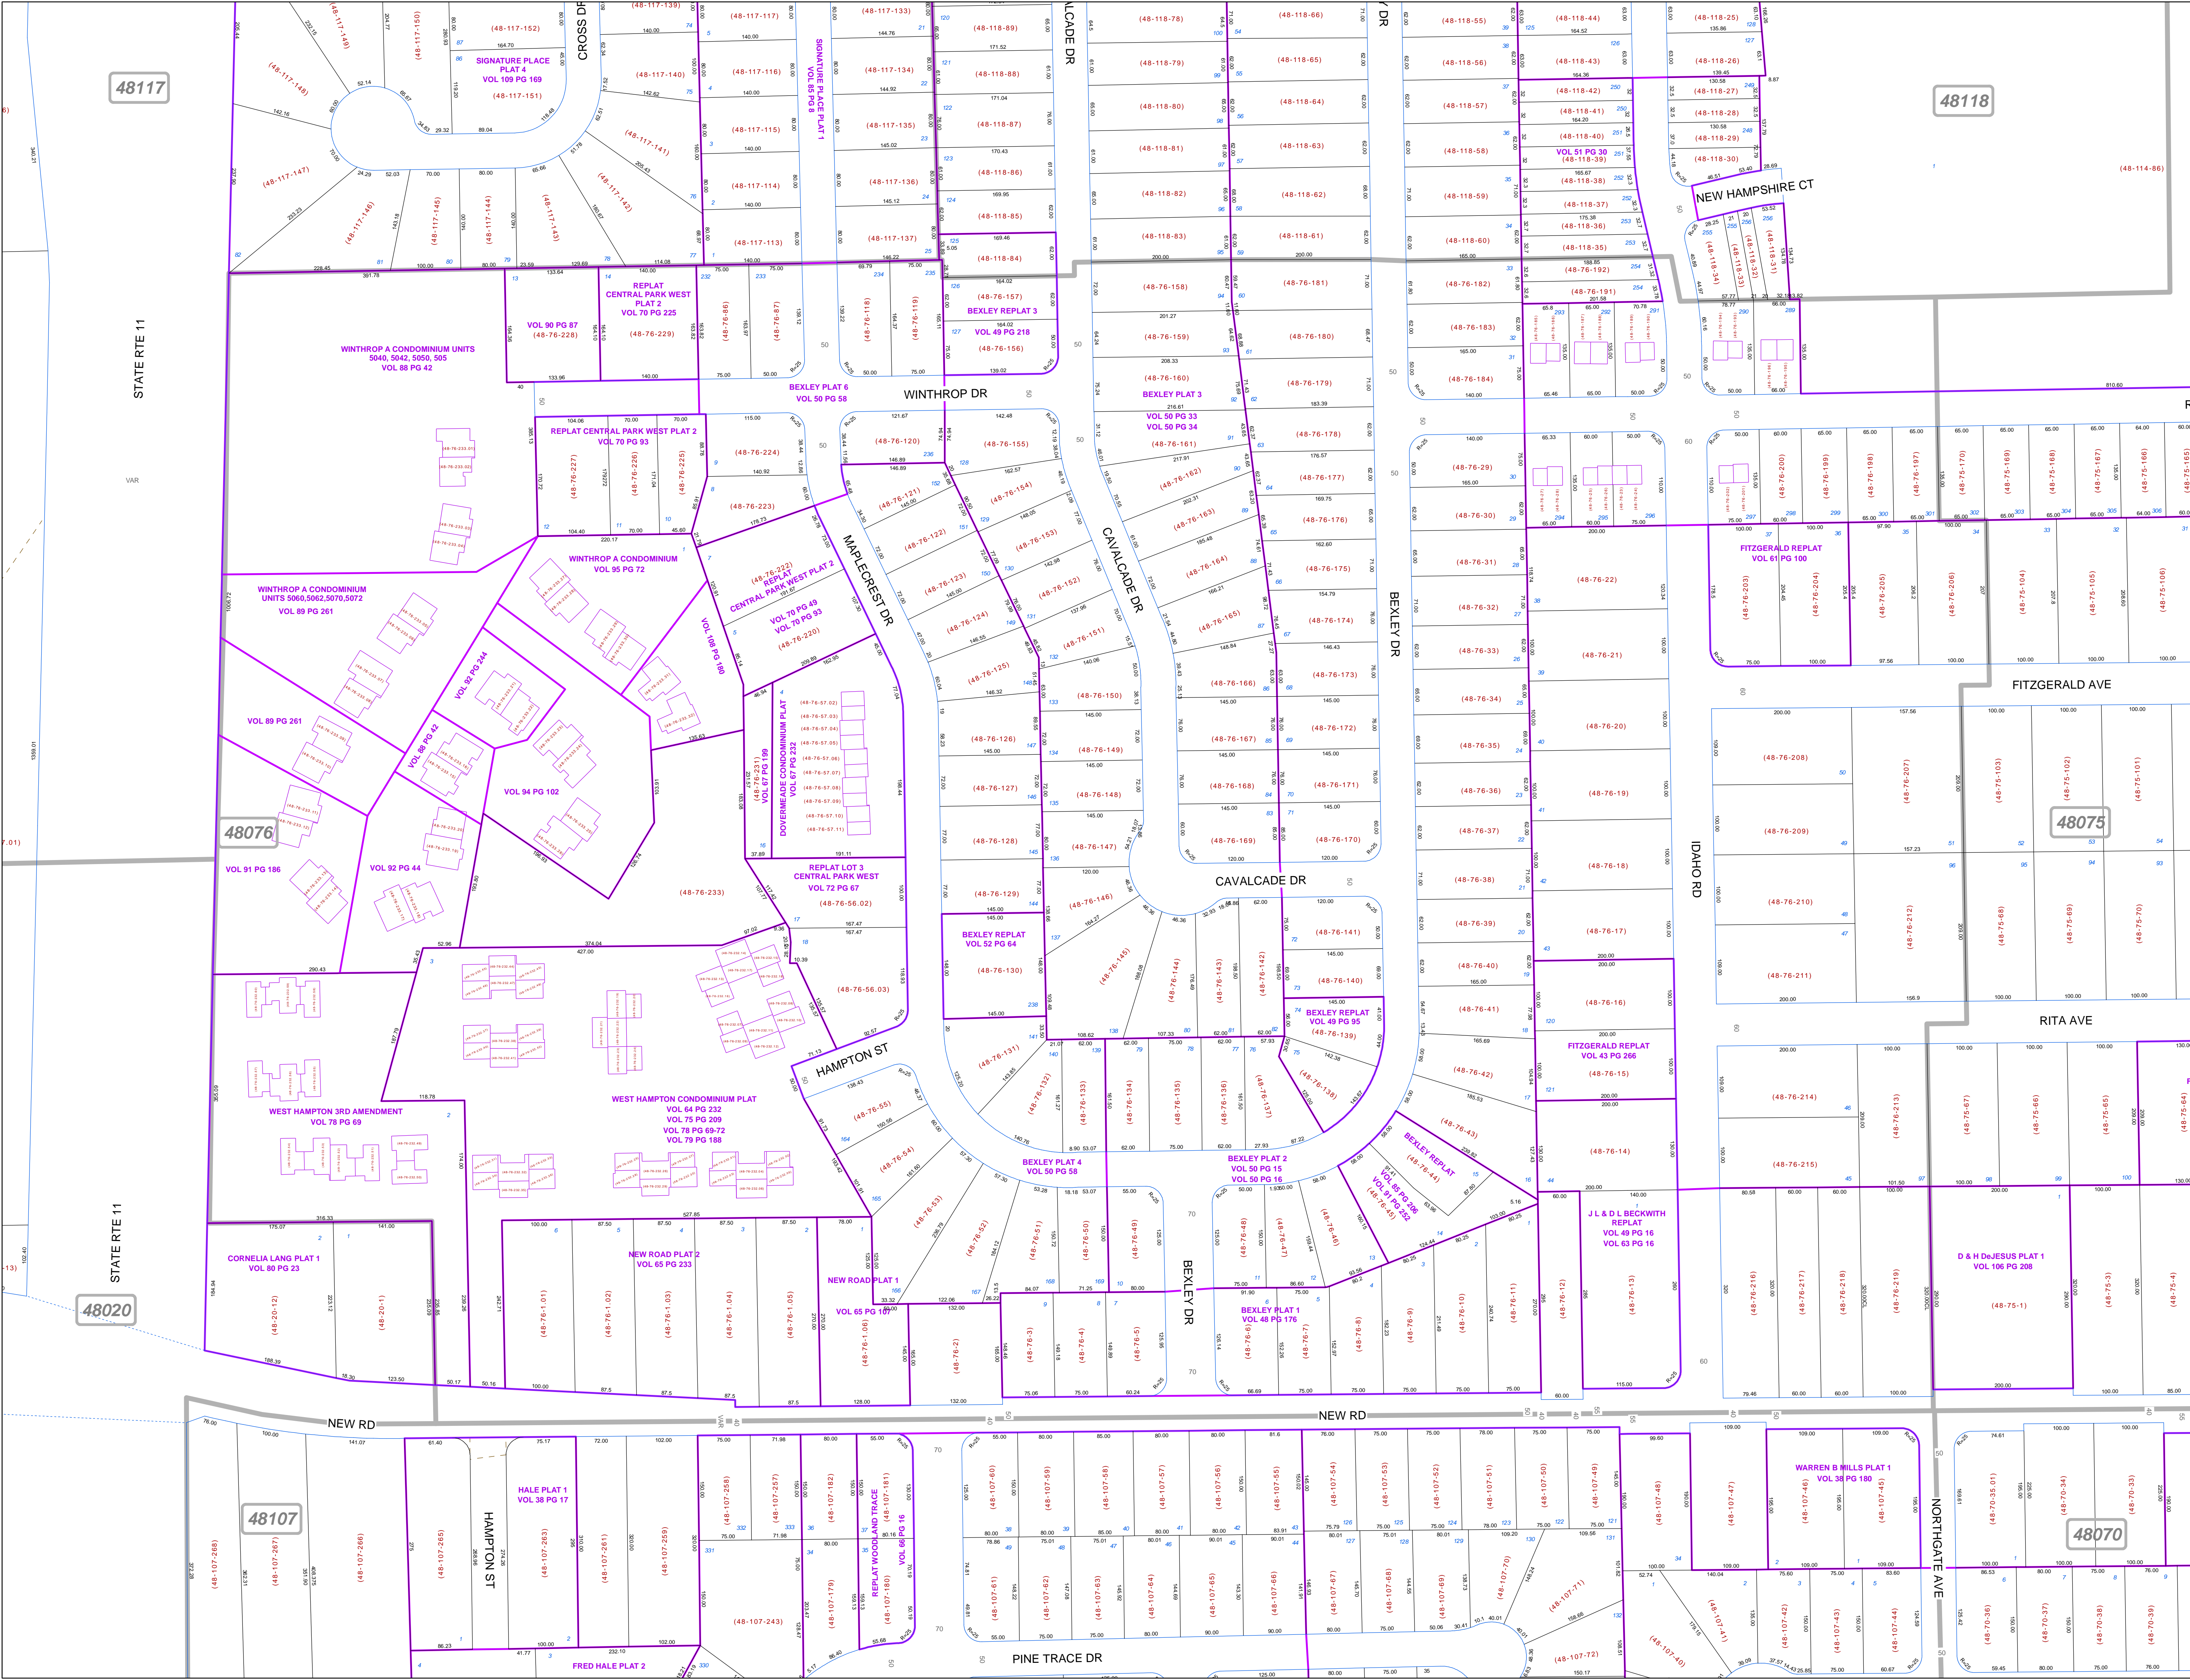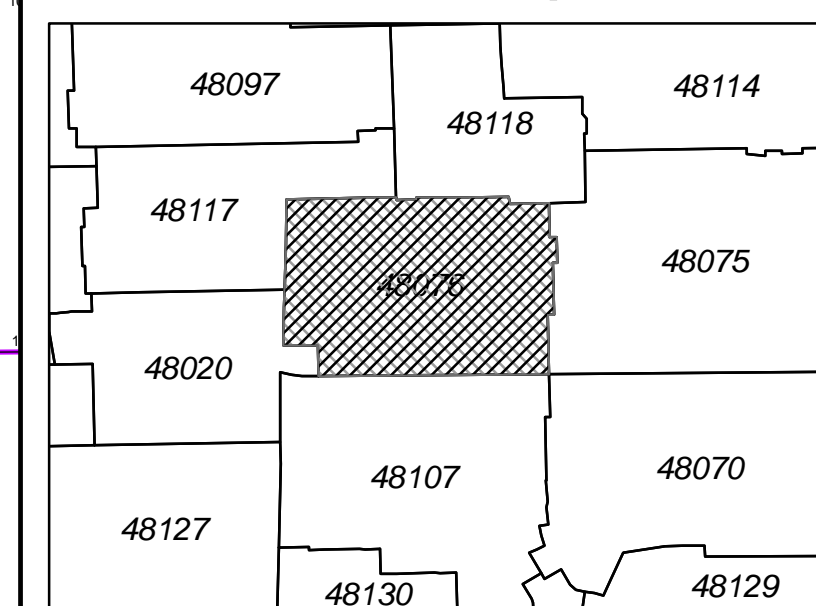

48117

48118

48075

48070

48076

48020

48107