

MAHONING COUNTY
OHIO
AUSTINTOWN TOWNSHIP

TAX MAP
48095

SCALE
1 inch = 120 feet
Approximate





0 50 100 200 300 Feet

Print Date Dec 31, 2011

LEGEND

- COUNTY LINE
- TOWNSHIP LINE
- CITY LINE
- VILLAGE LINE
- PLAT OUTLINE
- PARCEL LINE
- OLD PARCEL LINE
- PHASE LINE
- ROAD ROW LINE
- RAILROAD ROW LINE
- (01-20-1.03) PARCEL ID NUMBER
- 345 LOT NUMBER
- BELL PLAT 1 PLAT NAME
- 01004 TAX MAP NUMBER

AUSTINTOWN TOWNSHIP
Index Map

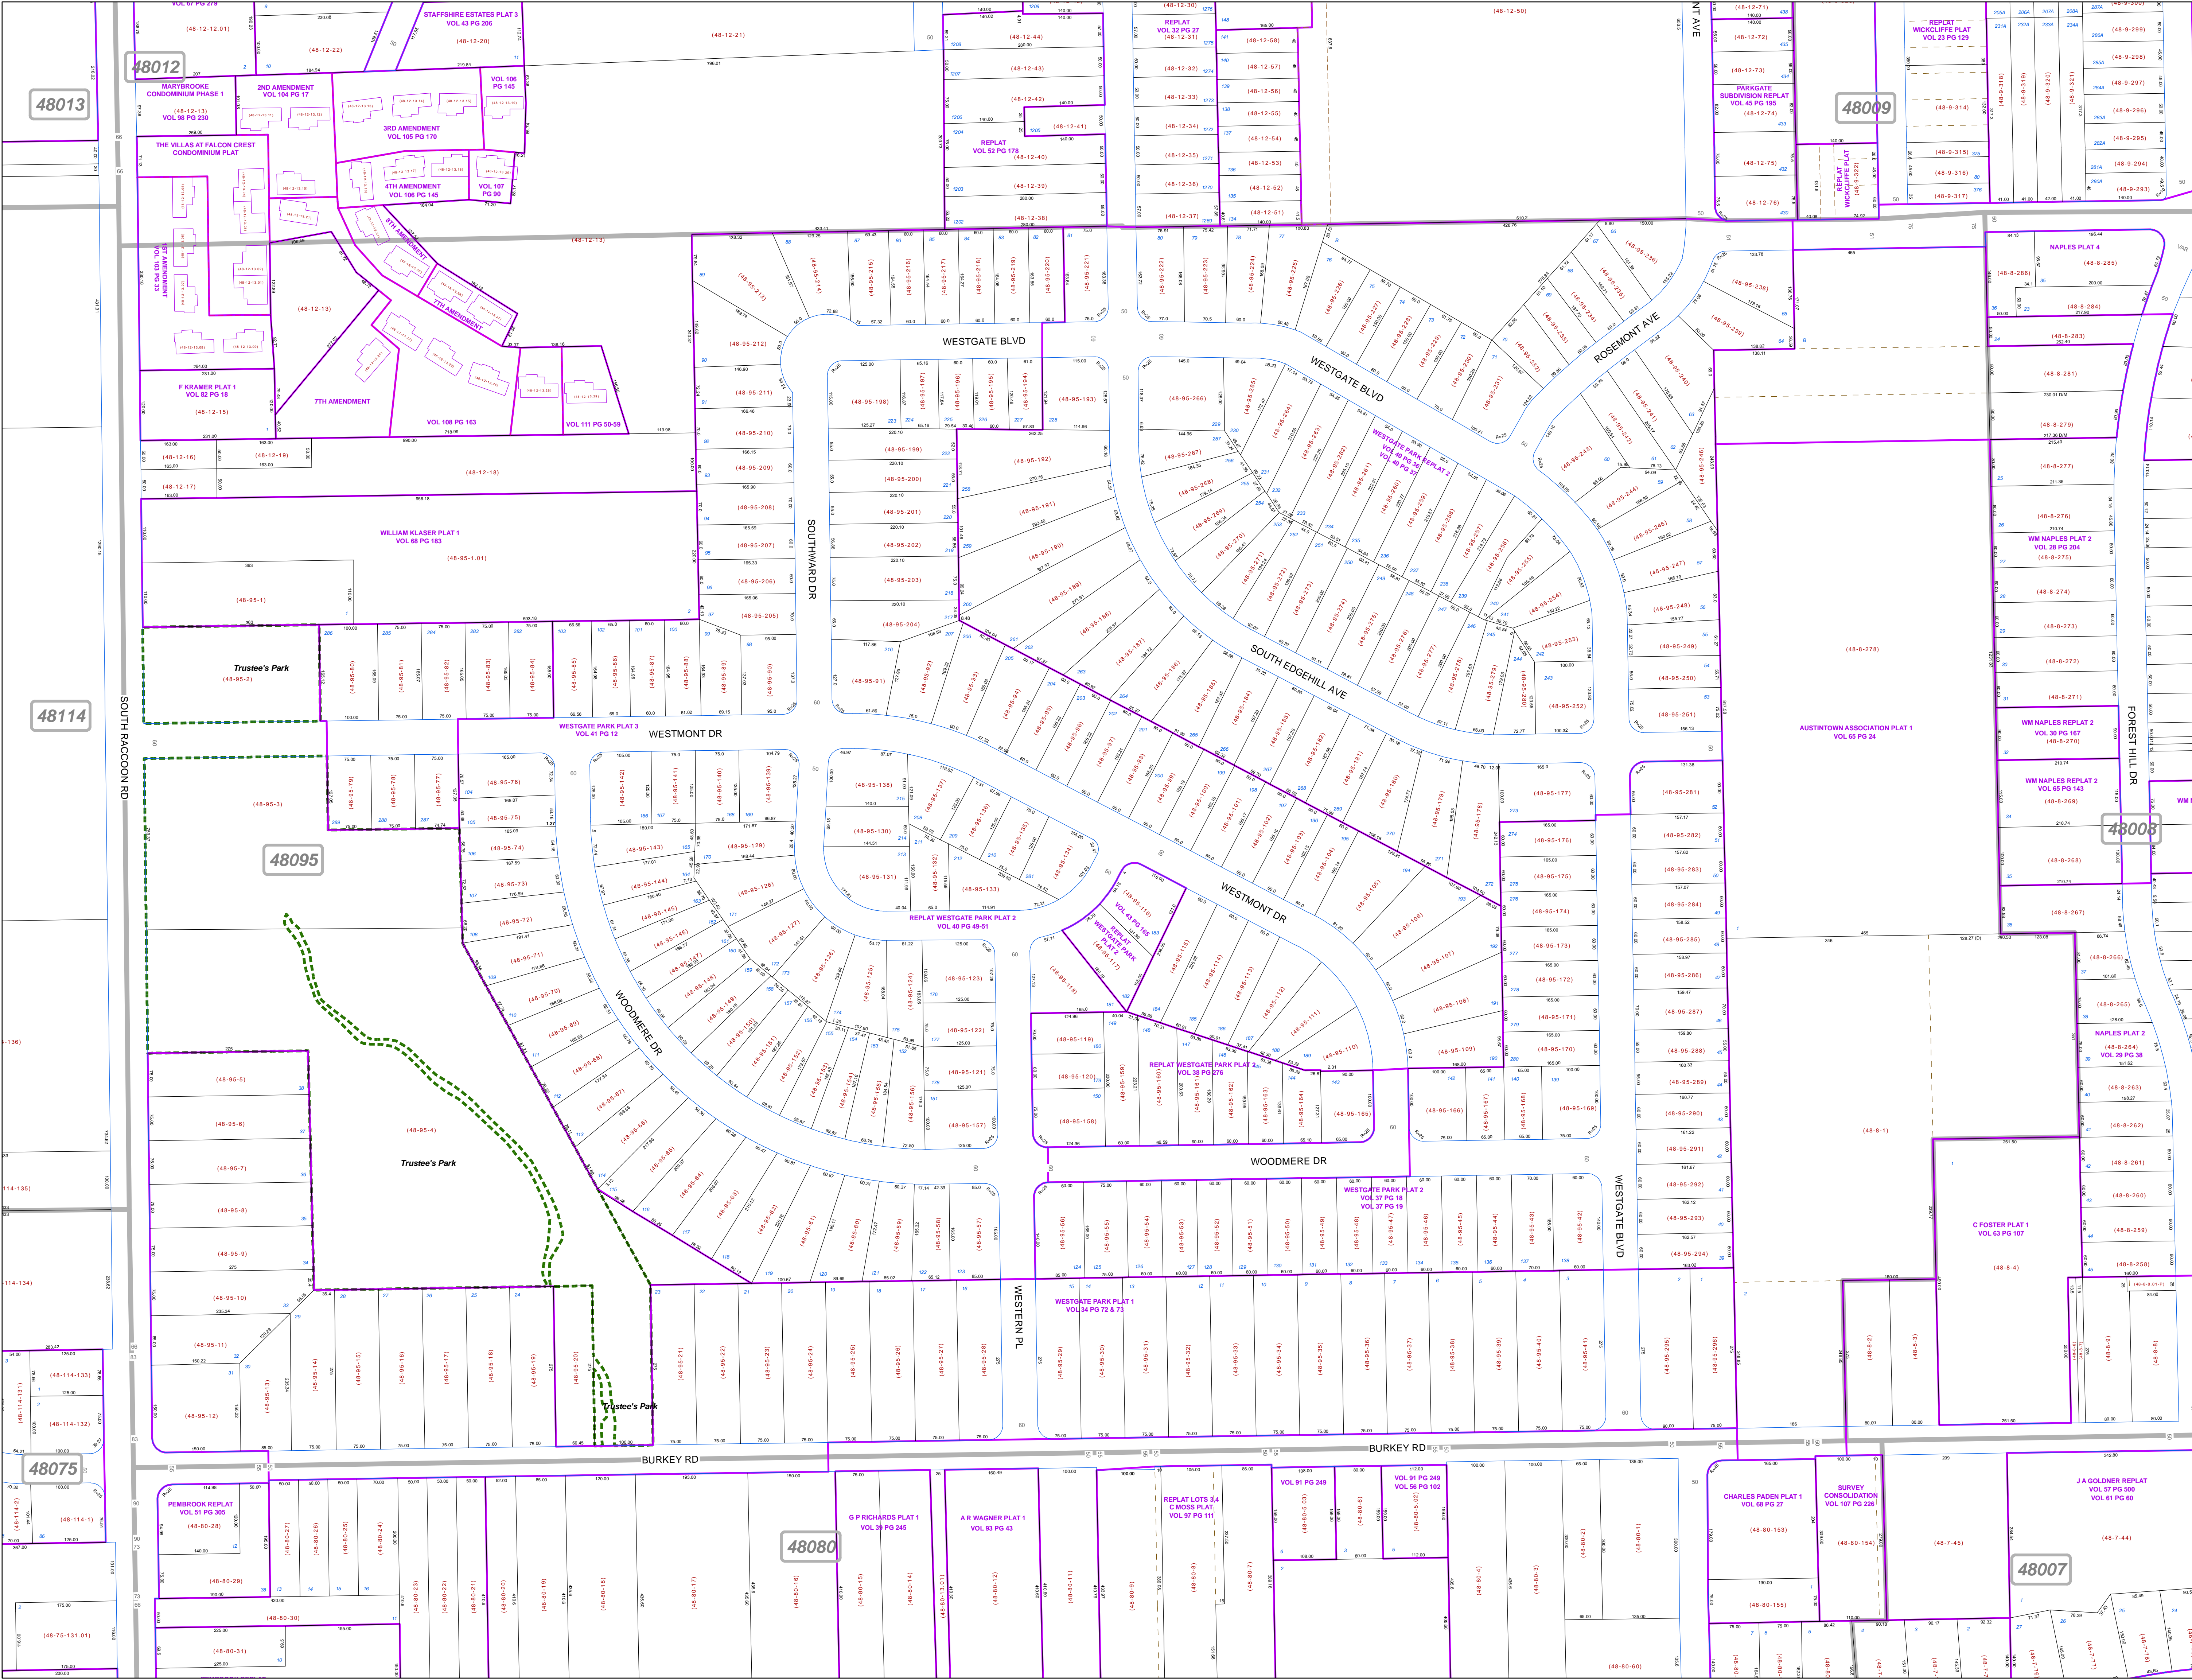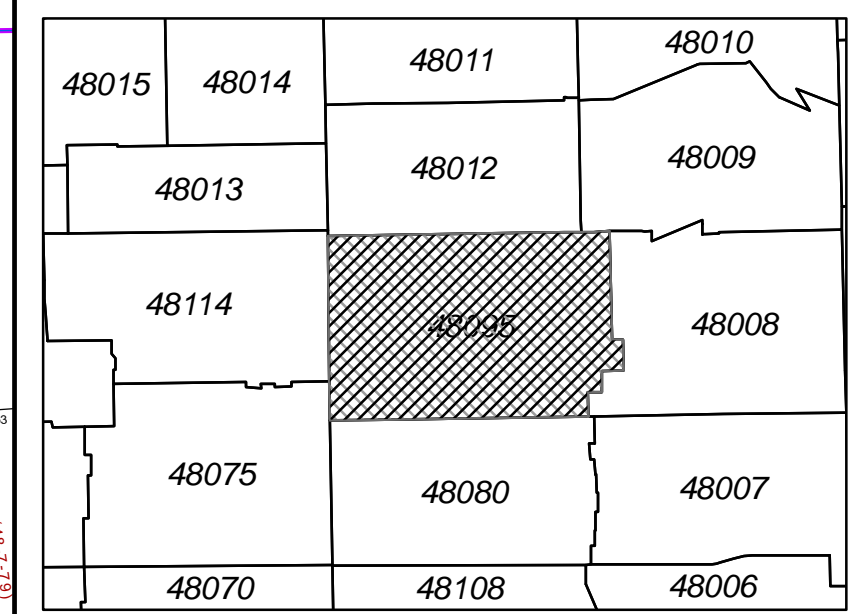

48012

48114

48095

48075

48080

48009

48008

48007