

**MAHONING COUNTY
OHIO
AUSTINTOWN TOWNSHIP**

**TAX MAP
48099**

SCALE
1 inch = 100 feet
Approximate





0 50 100 200 300 Feet

Print Date Dec 31, 2011

LEGEND

- COUNTY LINE
- TOWNSHIP LINE
- CITY LINE
- VILLAGE LINE
- PLAT OUTLINE
- PARCEL LINE
- OLD PARCEL LINE
- PHASE LINE
- ROAD ROW LINE
- RAILROAD ROW LINE
- (01-20-1.03) PARCEL ID NUMBER
- 345 LOT NUMBER
- BELL PLAT 1 PLAT NAME
- 01004 TAX MAP NUMBER

**AUSTINTOWN TOWNSHIP
Index Map**

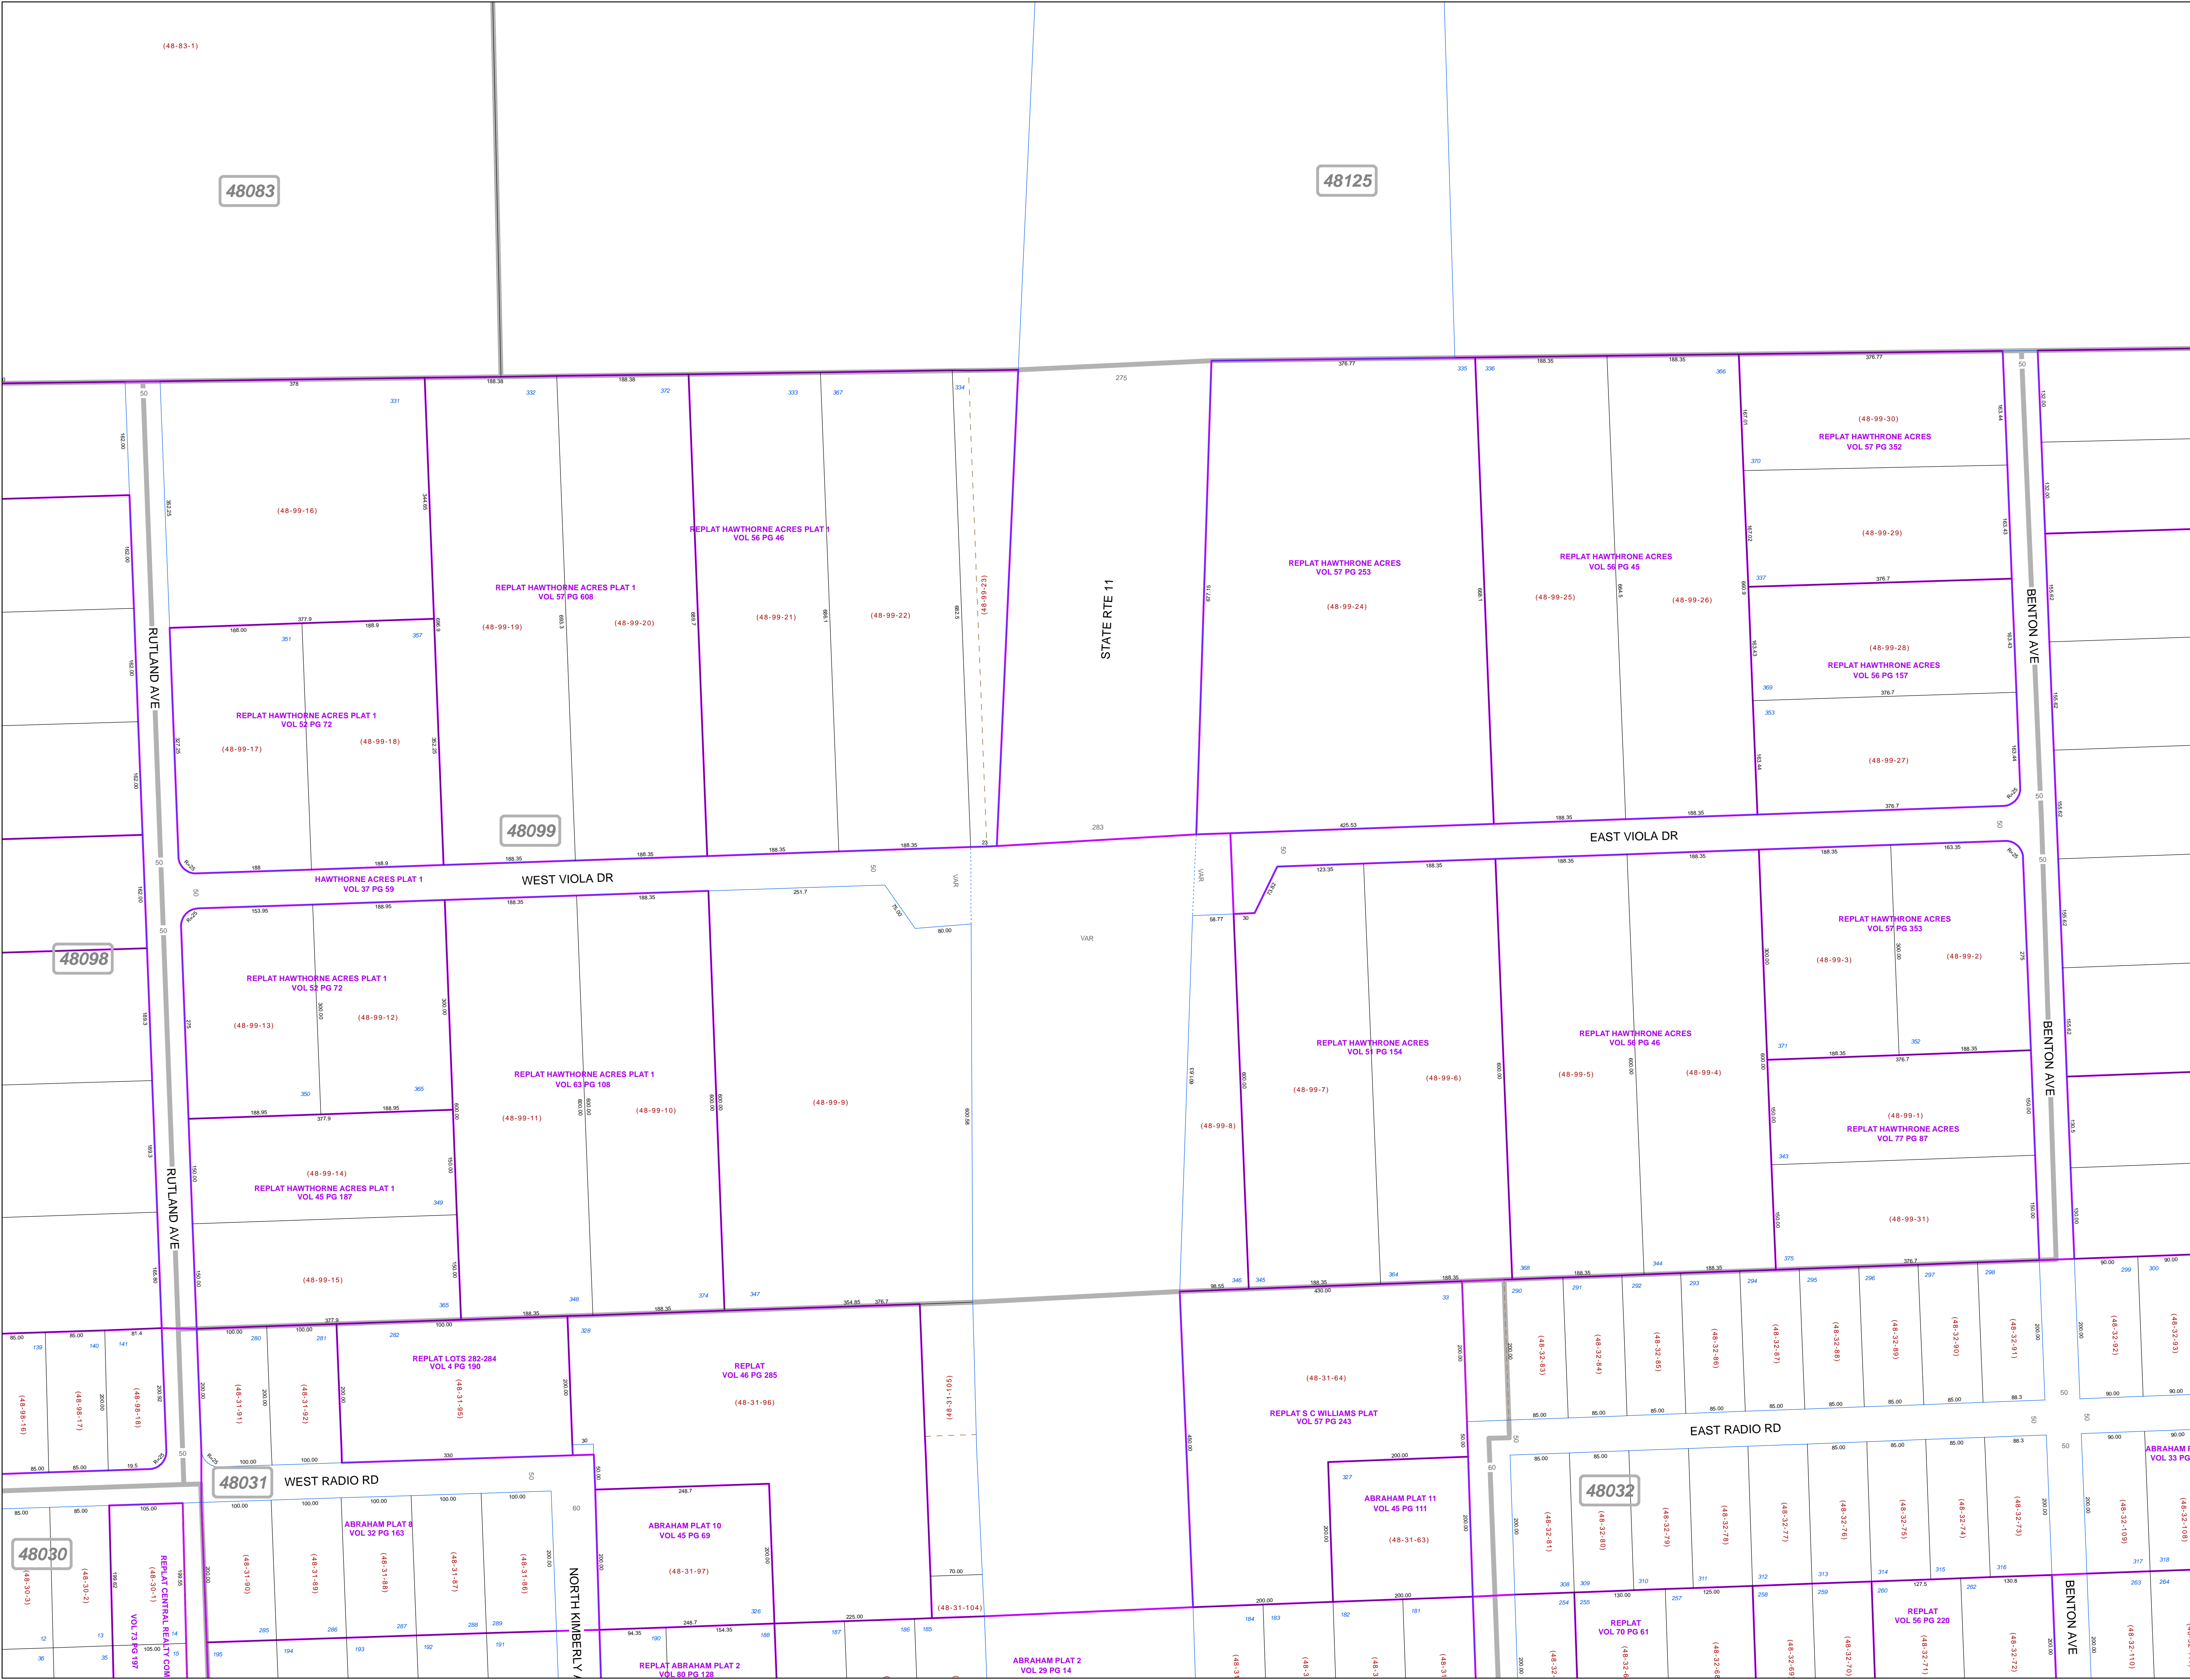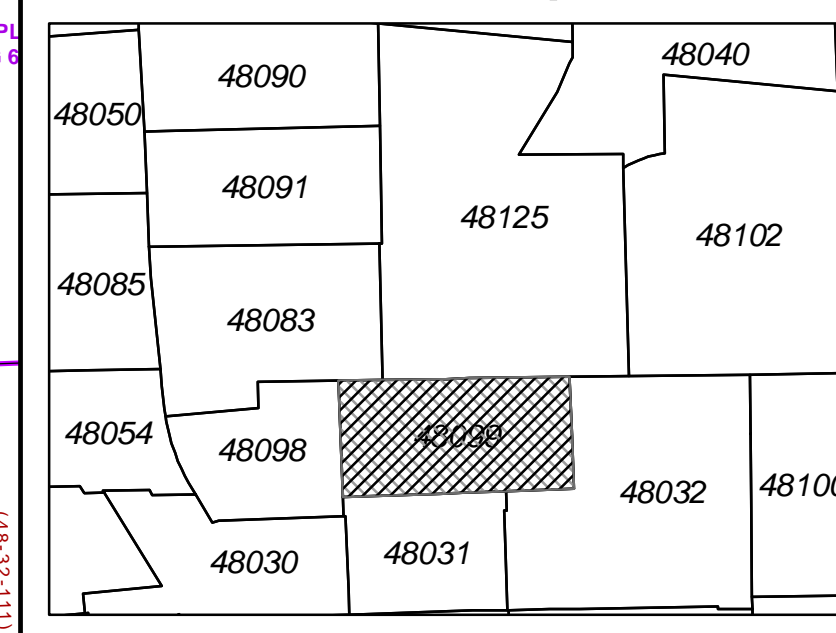

(48-83-1)

48083

48125

48099

48098

48031

48030

48032