

**MAHONING COUNTY
OHIO
JACKSON TOWNSHIP**

**TAX MAP
50006**

SCALE
1 inch = 200 feet
Approximate



0 50 100 200 300 Feet


Print Date Dec 31, 2011

LEGEND

- COUNTY LINE
- TOWNSHIP LINE
- CITY LINE
- VILLAGE LINE
- PLAT OUTLINE
- PARCEL LINE
- OLD PARCEL LINE
- PHASE LINE
- ROAD ROW LINE
- RAILROAD ROW LINE
- PARCEL ID NUMBER
- LOT NUMBER
- PLAT NAME
- TAX MAP NUMBER

**JACKSON TOWNSHIP
Index Map**

51103	50008	50013
51104	50007	50014
51113	50006	50015
51114	50005	50016
51123	50004	50017

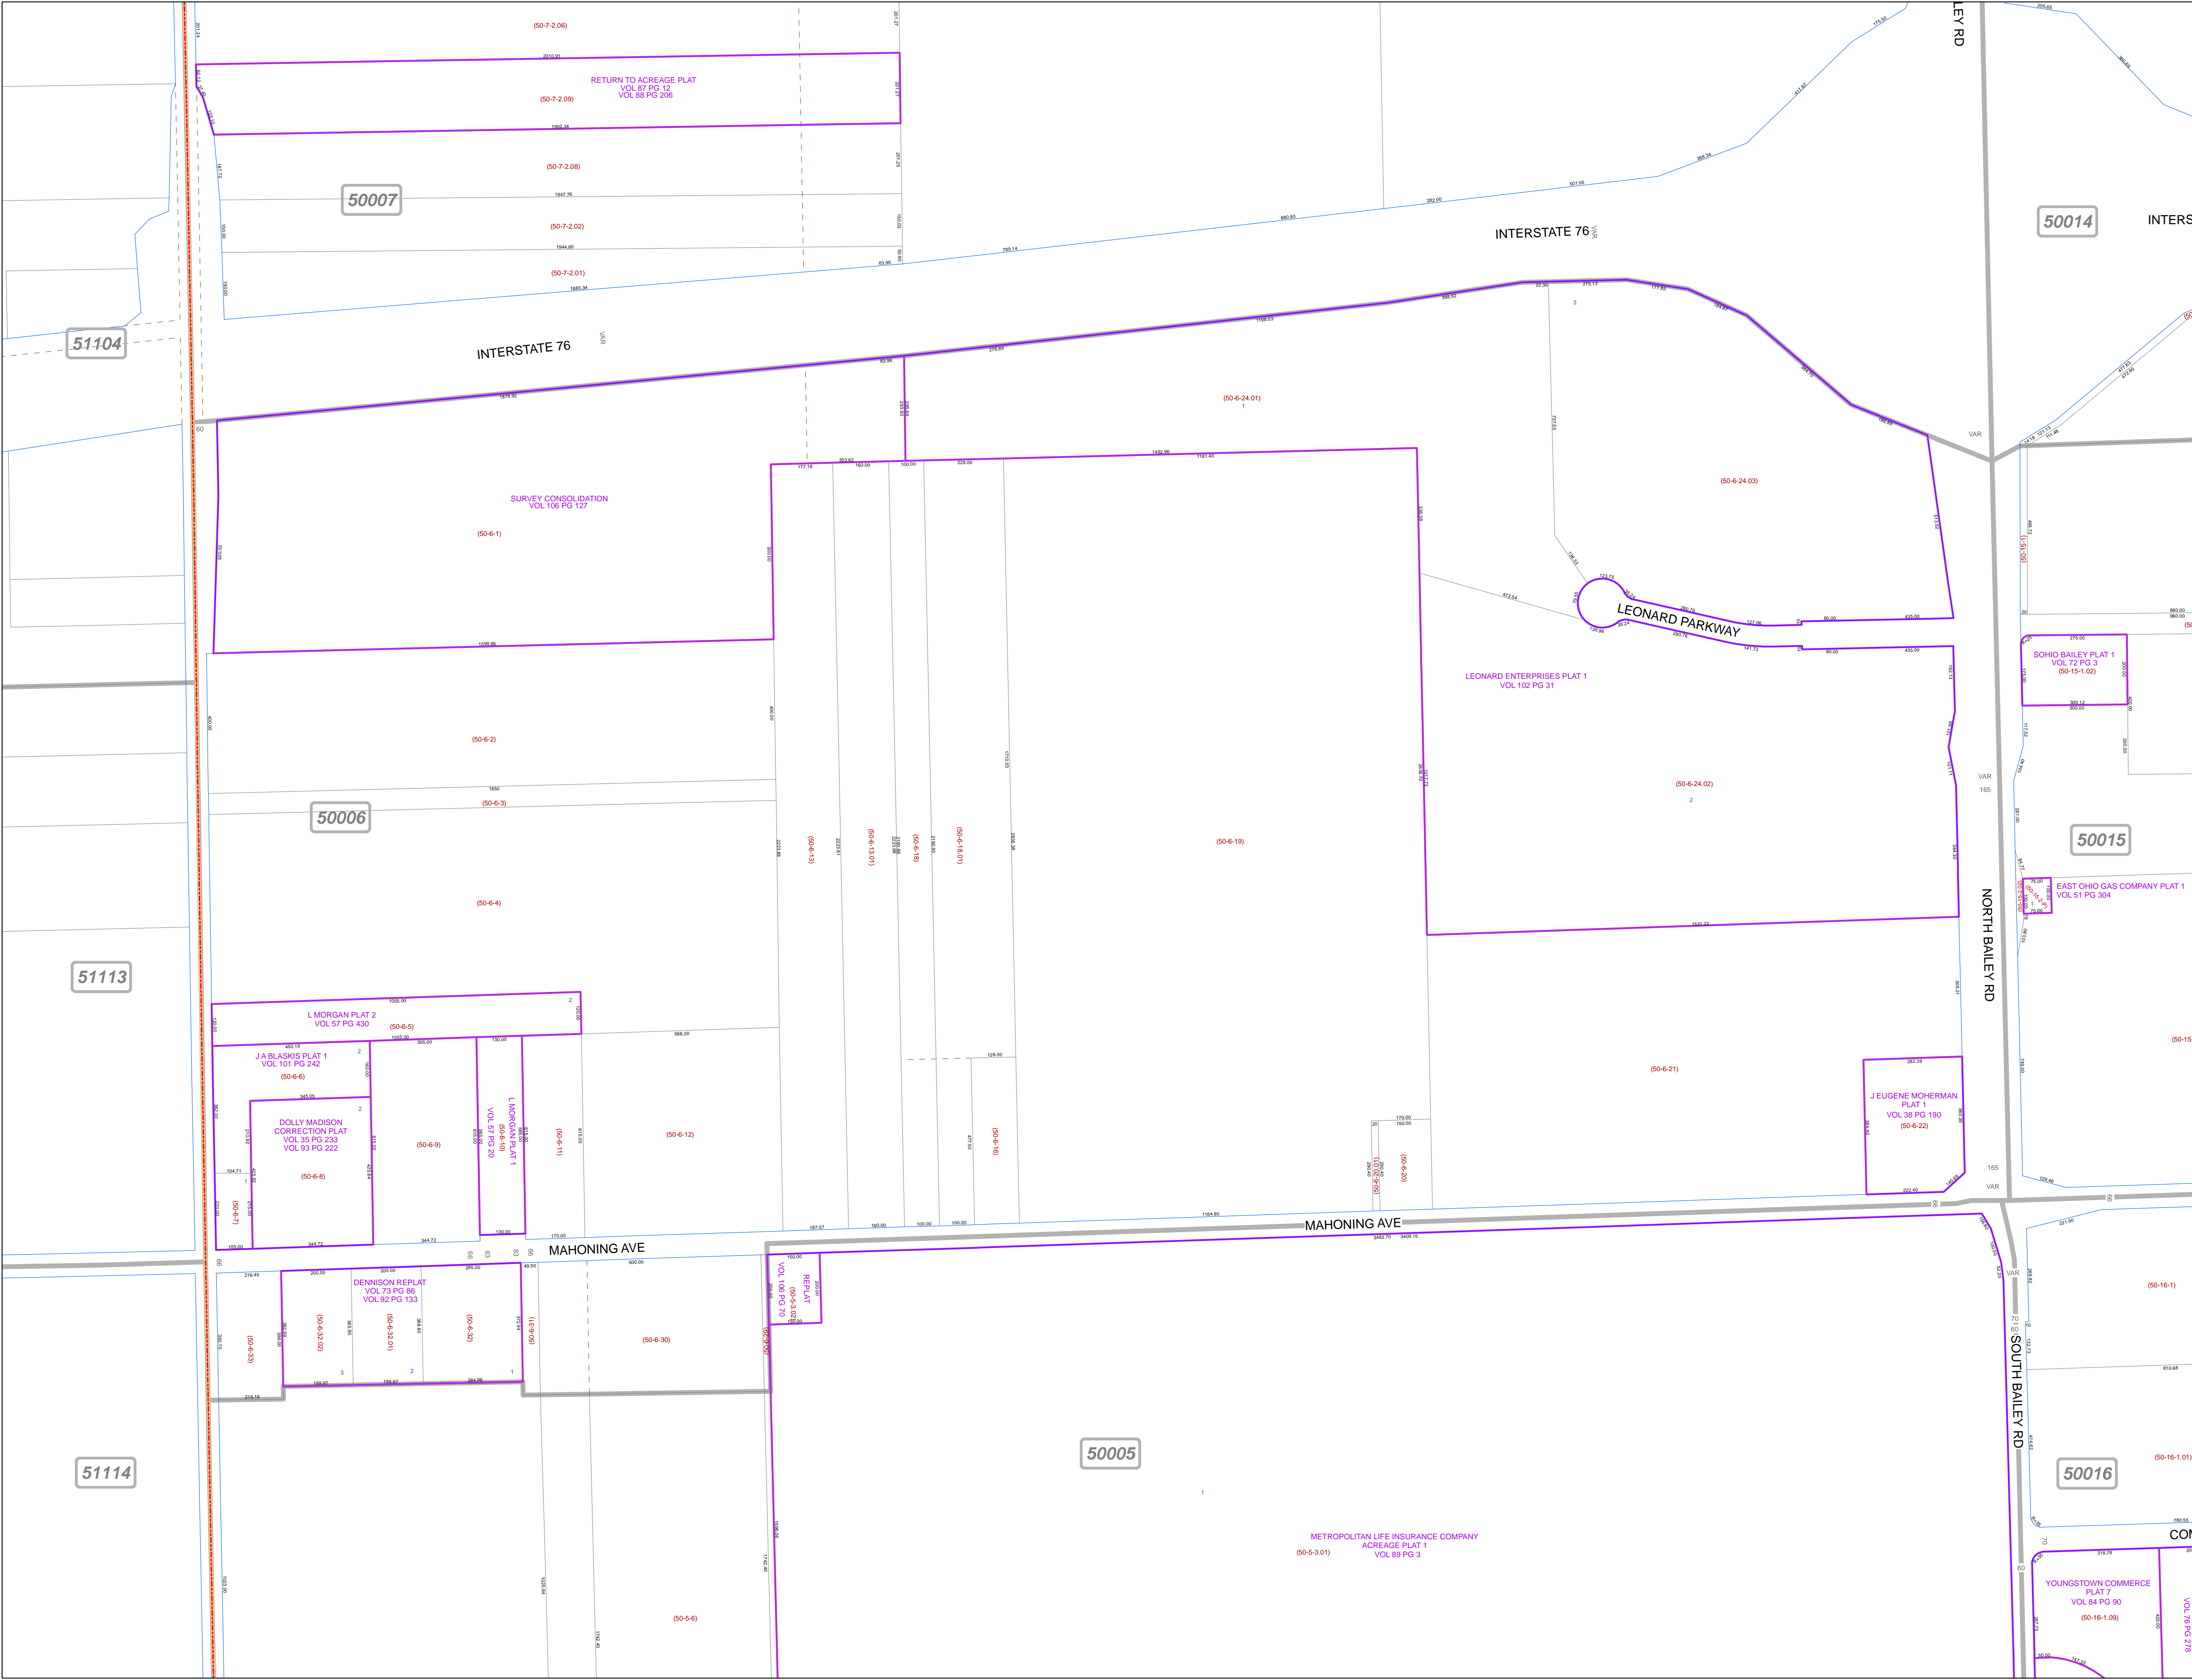

51104

50007

50014

50006

50015

51113

51114

50005

50016