

**MAHONING COUNTY
OHIO
JACKSON TOWNSHIP**

**TAX MAP
50027**

SCALE
1 inch = 200 feet
Approximate



0 50 100 200 300 Feet


Print Date Dec 31, 2011

LEGEND

- COUNTY LINE
- TOWNSHIP LINE
- CITY LINE
- VILLAGE LINE
- PLAT OUTLINE
- PARCEL LINE
- OLD PARCEL LINE
- PHASE LINE
- ROAD ROW LINE
- RAILROAD ROW LINE
- (01-20-1.03) PARCEL ID NUMBER
- 345 LOT NUMBER
- BELL PLAT 1 PLAT NAME
- 01004 TAX MAP NUMBER

**JACKSON TOWNSHIP
Index Map**

50013	50029	50034
50014	50028	50035
50015	50027	50036
50016	50026	50037
50017	50025	50038

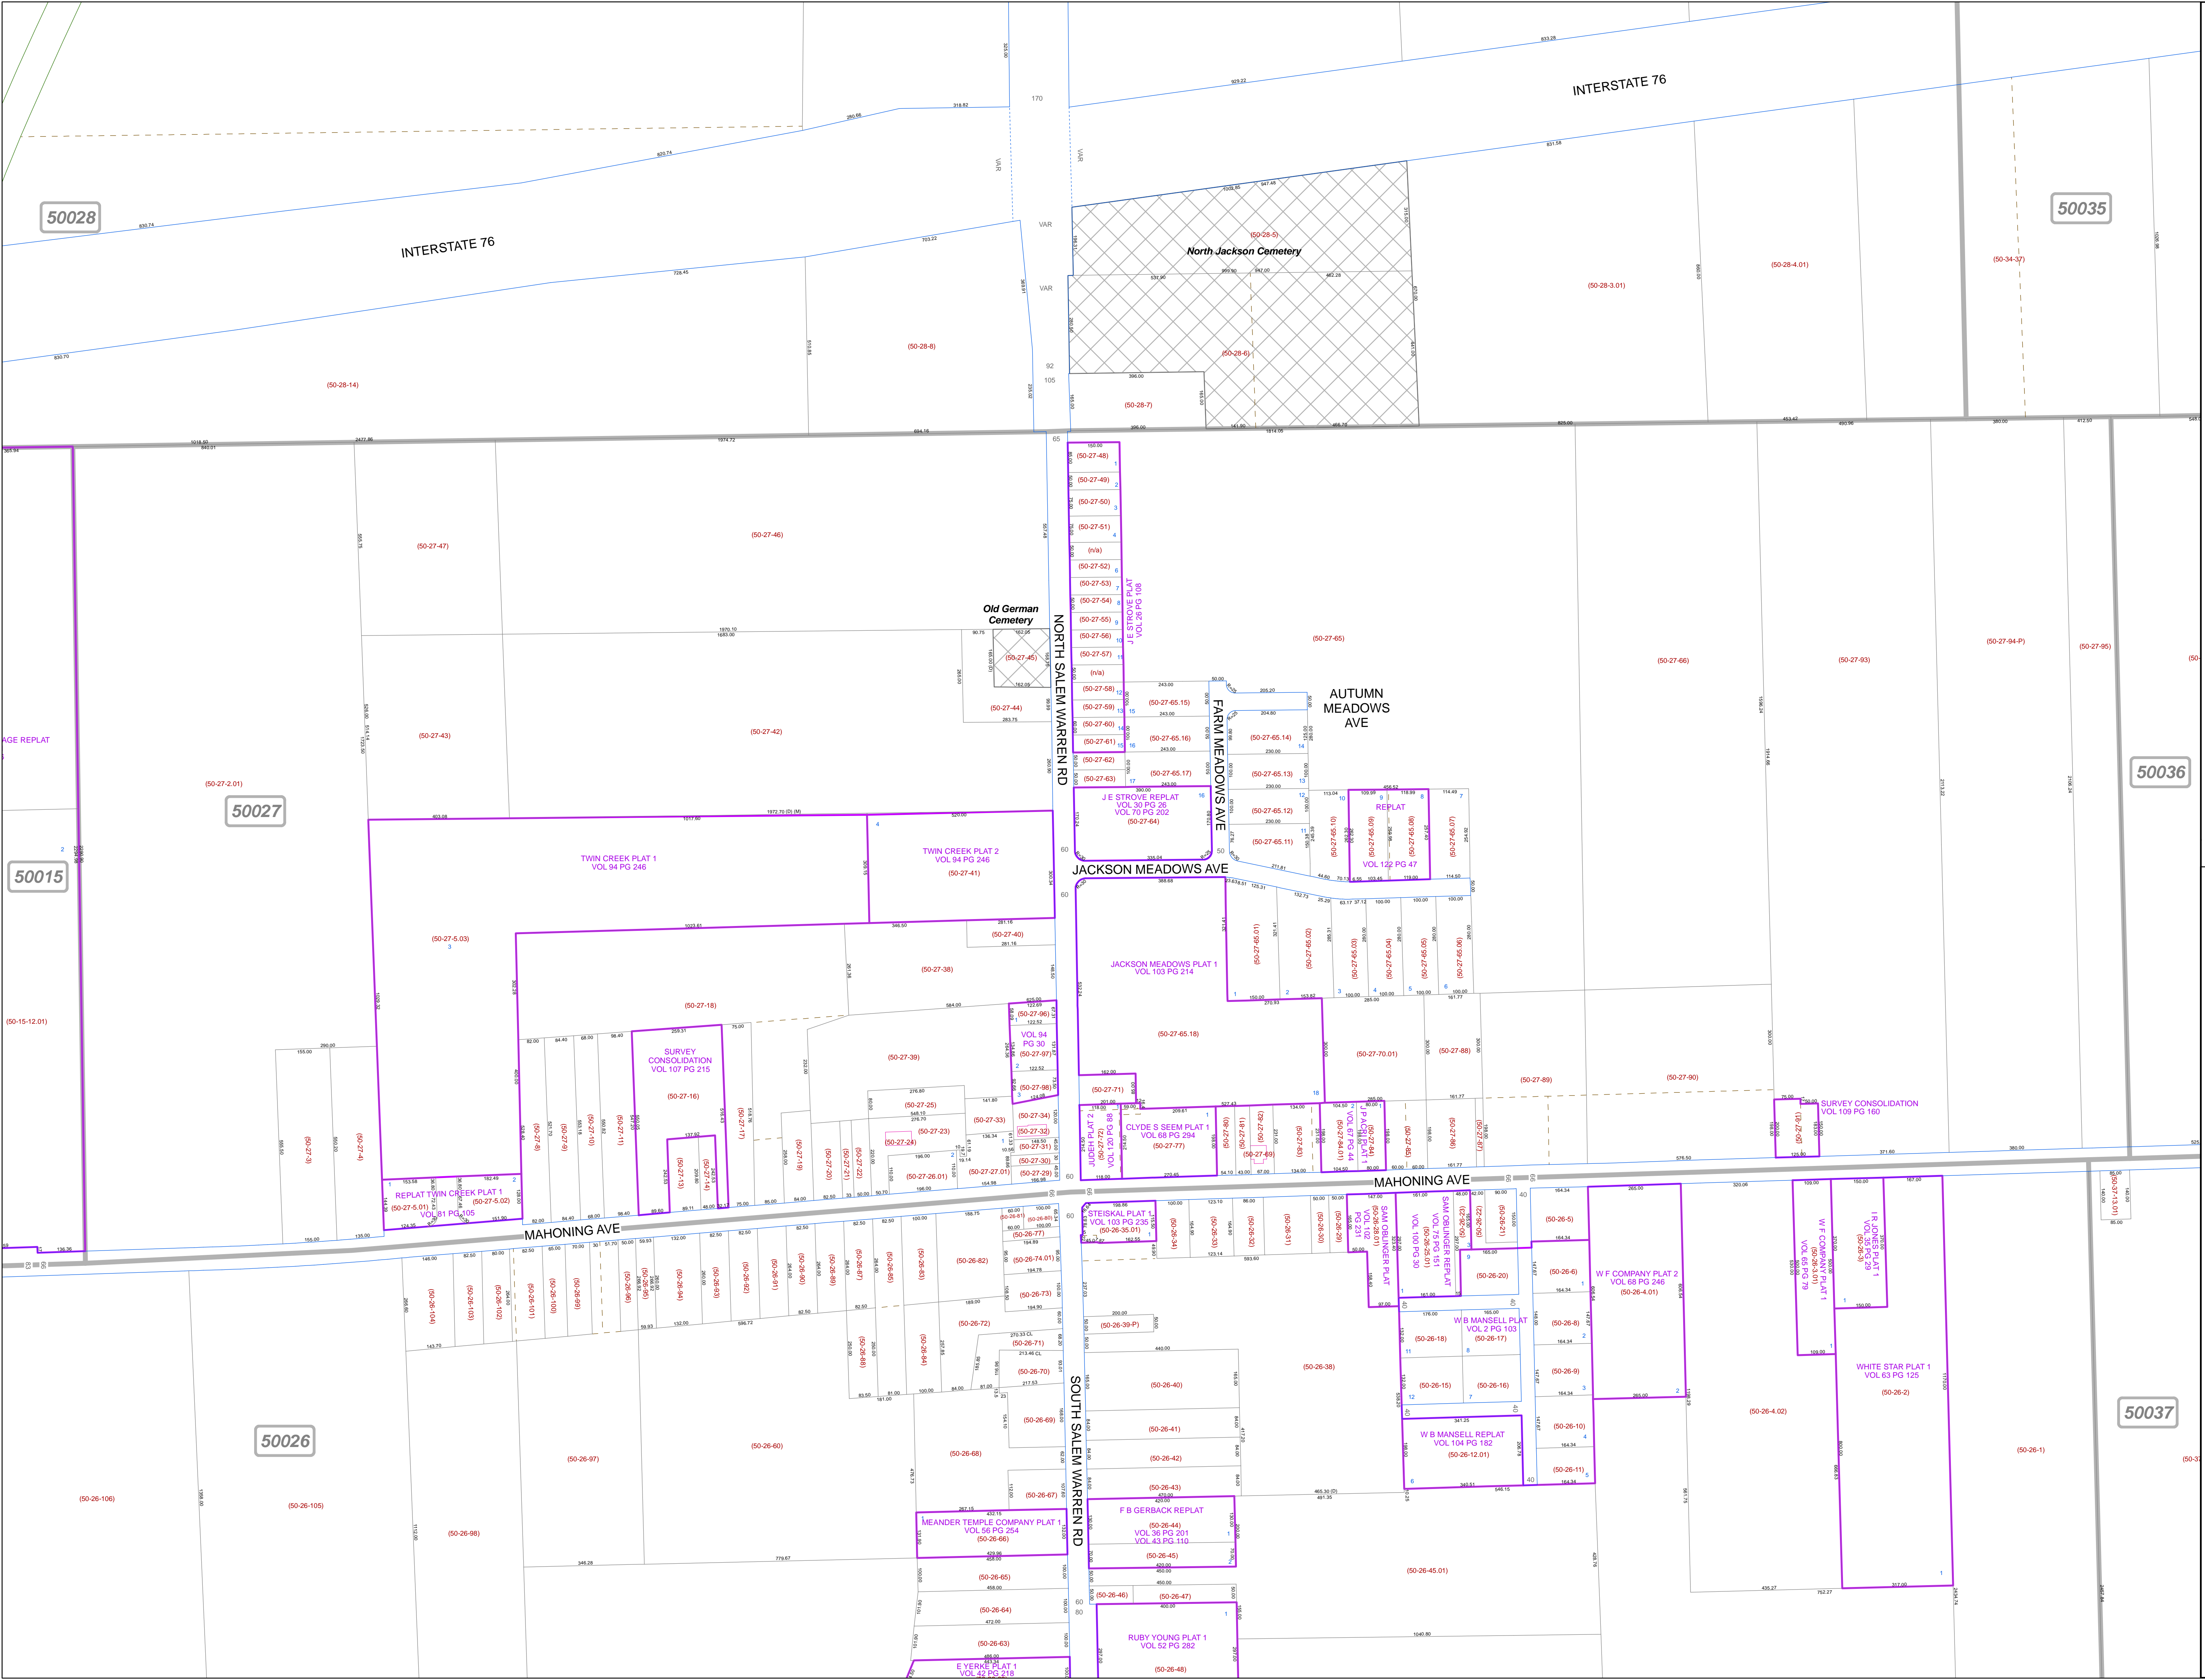

50028

50035

50027

50015

50036

50026

50037