

**MAHONING COUNTY
OHIO
JACKSON TOWNSHIP**

**TAX MAP
50050**

SCALE
1 inch = 200 feet
Approximate





0 50 100 200 300
Feet

Print Date Dec 31, 2011

LEGEND

- COUNTY LINE
- TOWNSHIP LINE
- CITY LINE
- VILLAGE LINE
- PLAT OUTLINE
- PARCEL LINE
- OLD PARCEL LINE
- PHASE LINE
- ROAD ROW LINE
- RAILROAD ROW LINE
- (01-20-1.03) PARCEL ID NUMBER
- 345 LOT NUMBER
- BELL PLAT 1 PLAT NAME
- 01004 TAX MAP NUMBER

**JACKSON TOWNSHIP
Index Map**

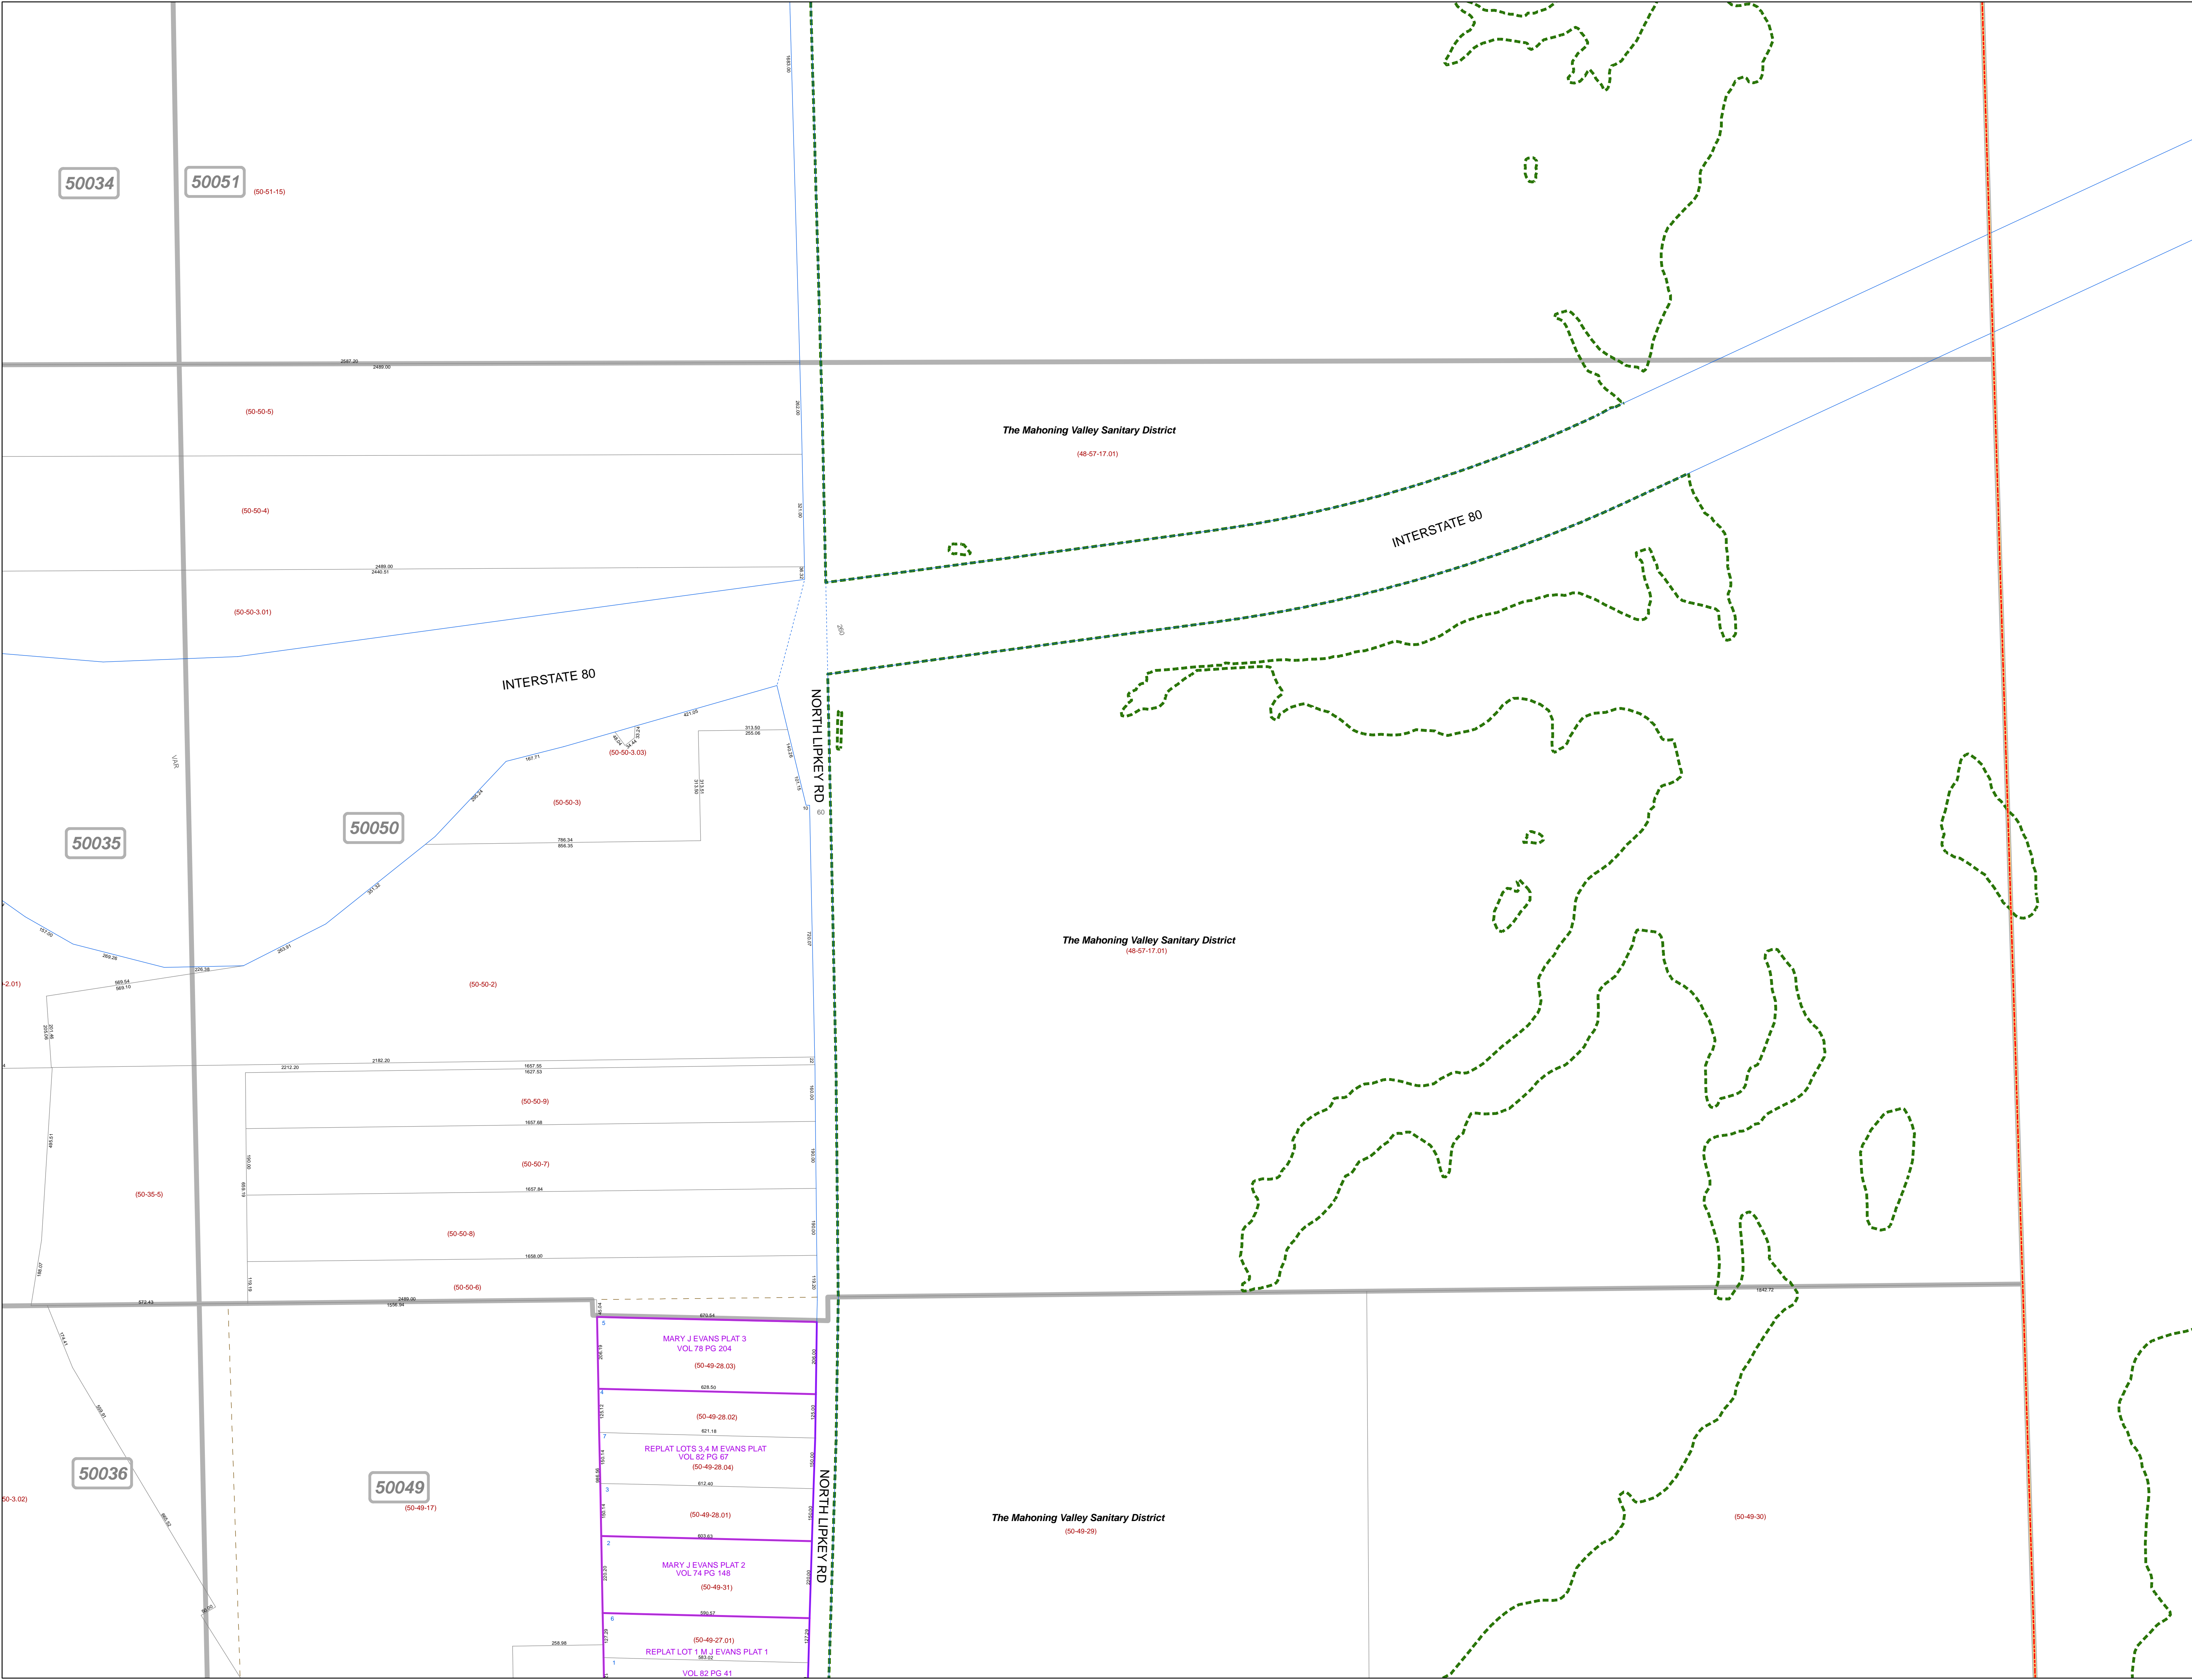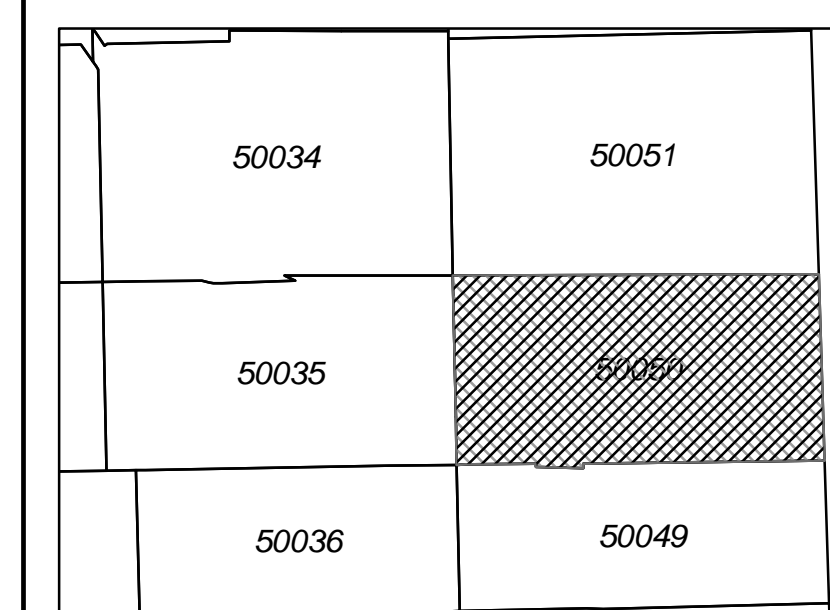

50034

50051

50035

50050

50036

50049

The Mahoning Valley Sanitary District

The Mahoning Valley Sanitary District

The Mahoning Valley Sanitary District

INTERSTATE 80

INTERSTATE 80

NORTH LIPEY RD

NORTH LIPEY RD

MARY J EVANS PLAT 3
VOL 78 PG 204
(50-49-28.03)

(50-49-28.02)

REPLAT LOTS 3, 4 M EVANS PLAT
VOL 82 PG 67
(50-49-28.04)

(50-49-28.01)

MARY J EVANS PLAT 2
VOL 74 PG 148
(50-49-31)

(50-49-27.01)

REPLAT LOT 1 M J EVANS PLAT 1
VOL 82 PG 41