

MAHONING COUNTY
OHIO
MILTON TOWNSHIP

TAX MAP
51045

SCALE
 1 inch = 100 feet
 Approximate




0 50 100 200 300 Feet

Print Date Dec 31, 2011

LEGEND


- COUNTY LINE
- TOWNSHIP LINE
- CITY LINE
- VILLAGE LINE
- PLAT OUTLINE
- PARCEL LINE
- OLD PARCEL LINE
- PHASE LINE
- ROAD ROW LINE
- RAILROAD ROW LINE
- (01-20-1.03) PARCEL ID NUMBER
- 345 LOT NUMBER
- BELL PLAT 1 PLAT NAME
- 01004 TAX MAP NUMBER

MILTON TOWNSHIP
Index Map

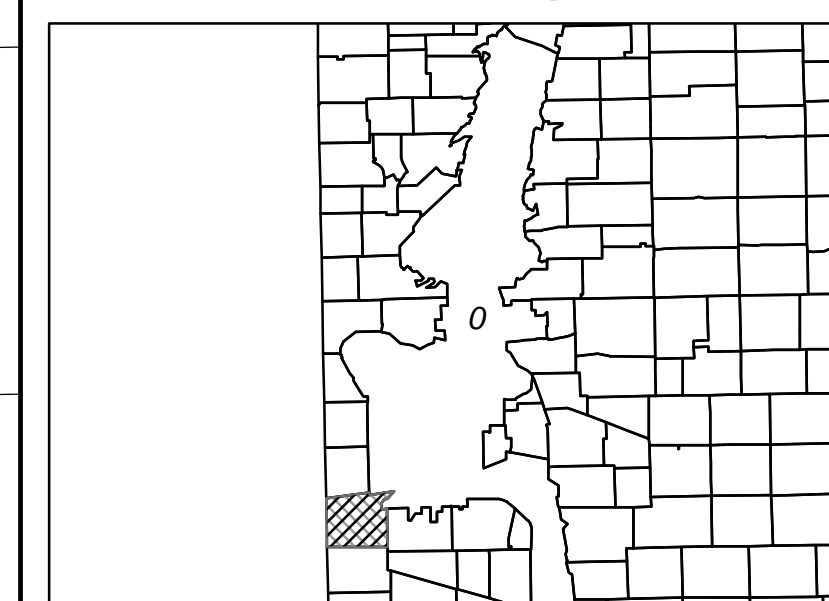

PORTAGE COUNTY

MAHONING PORTAGE CO LINE RD

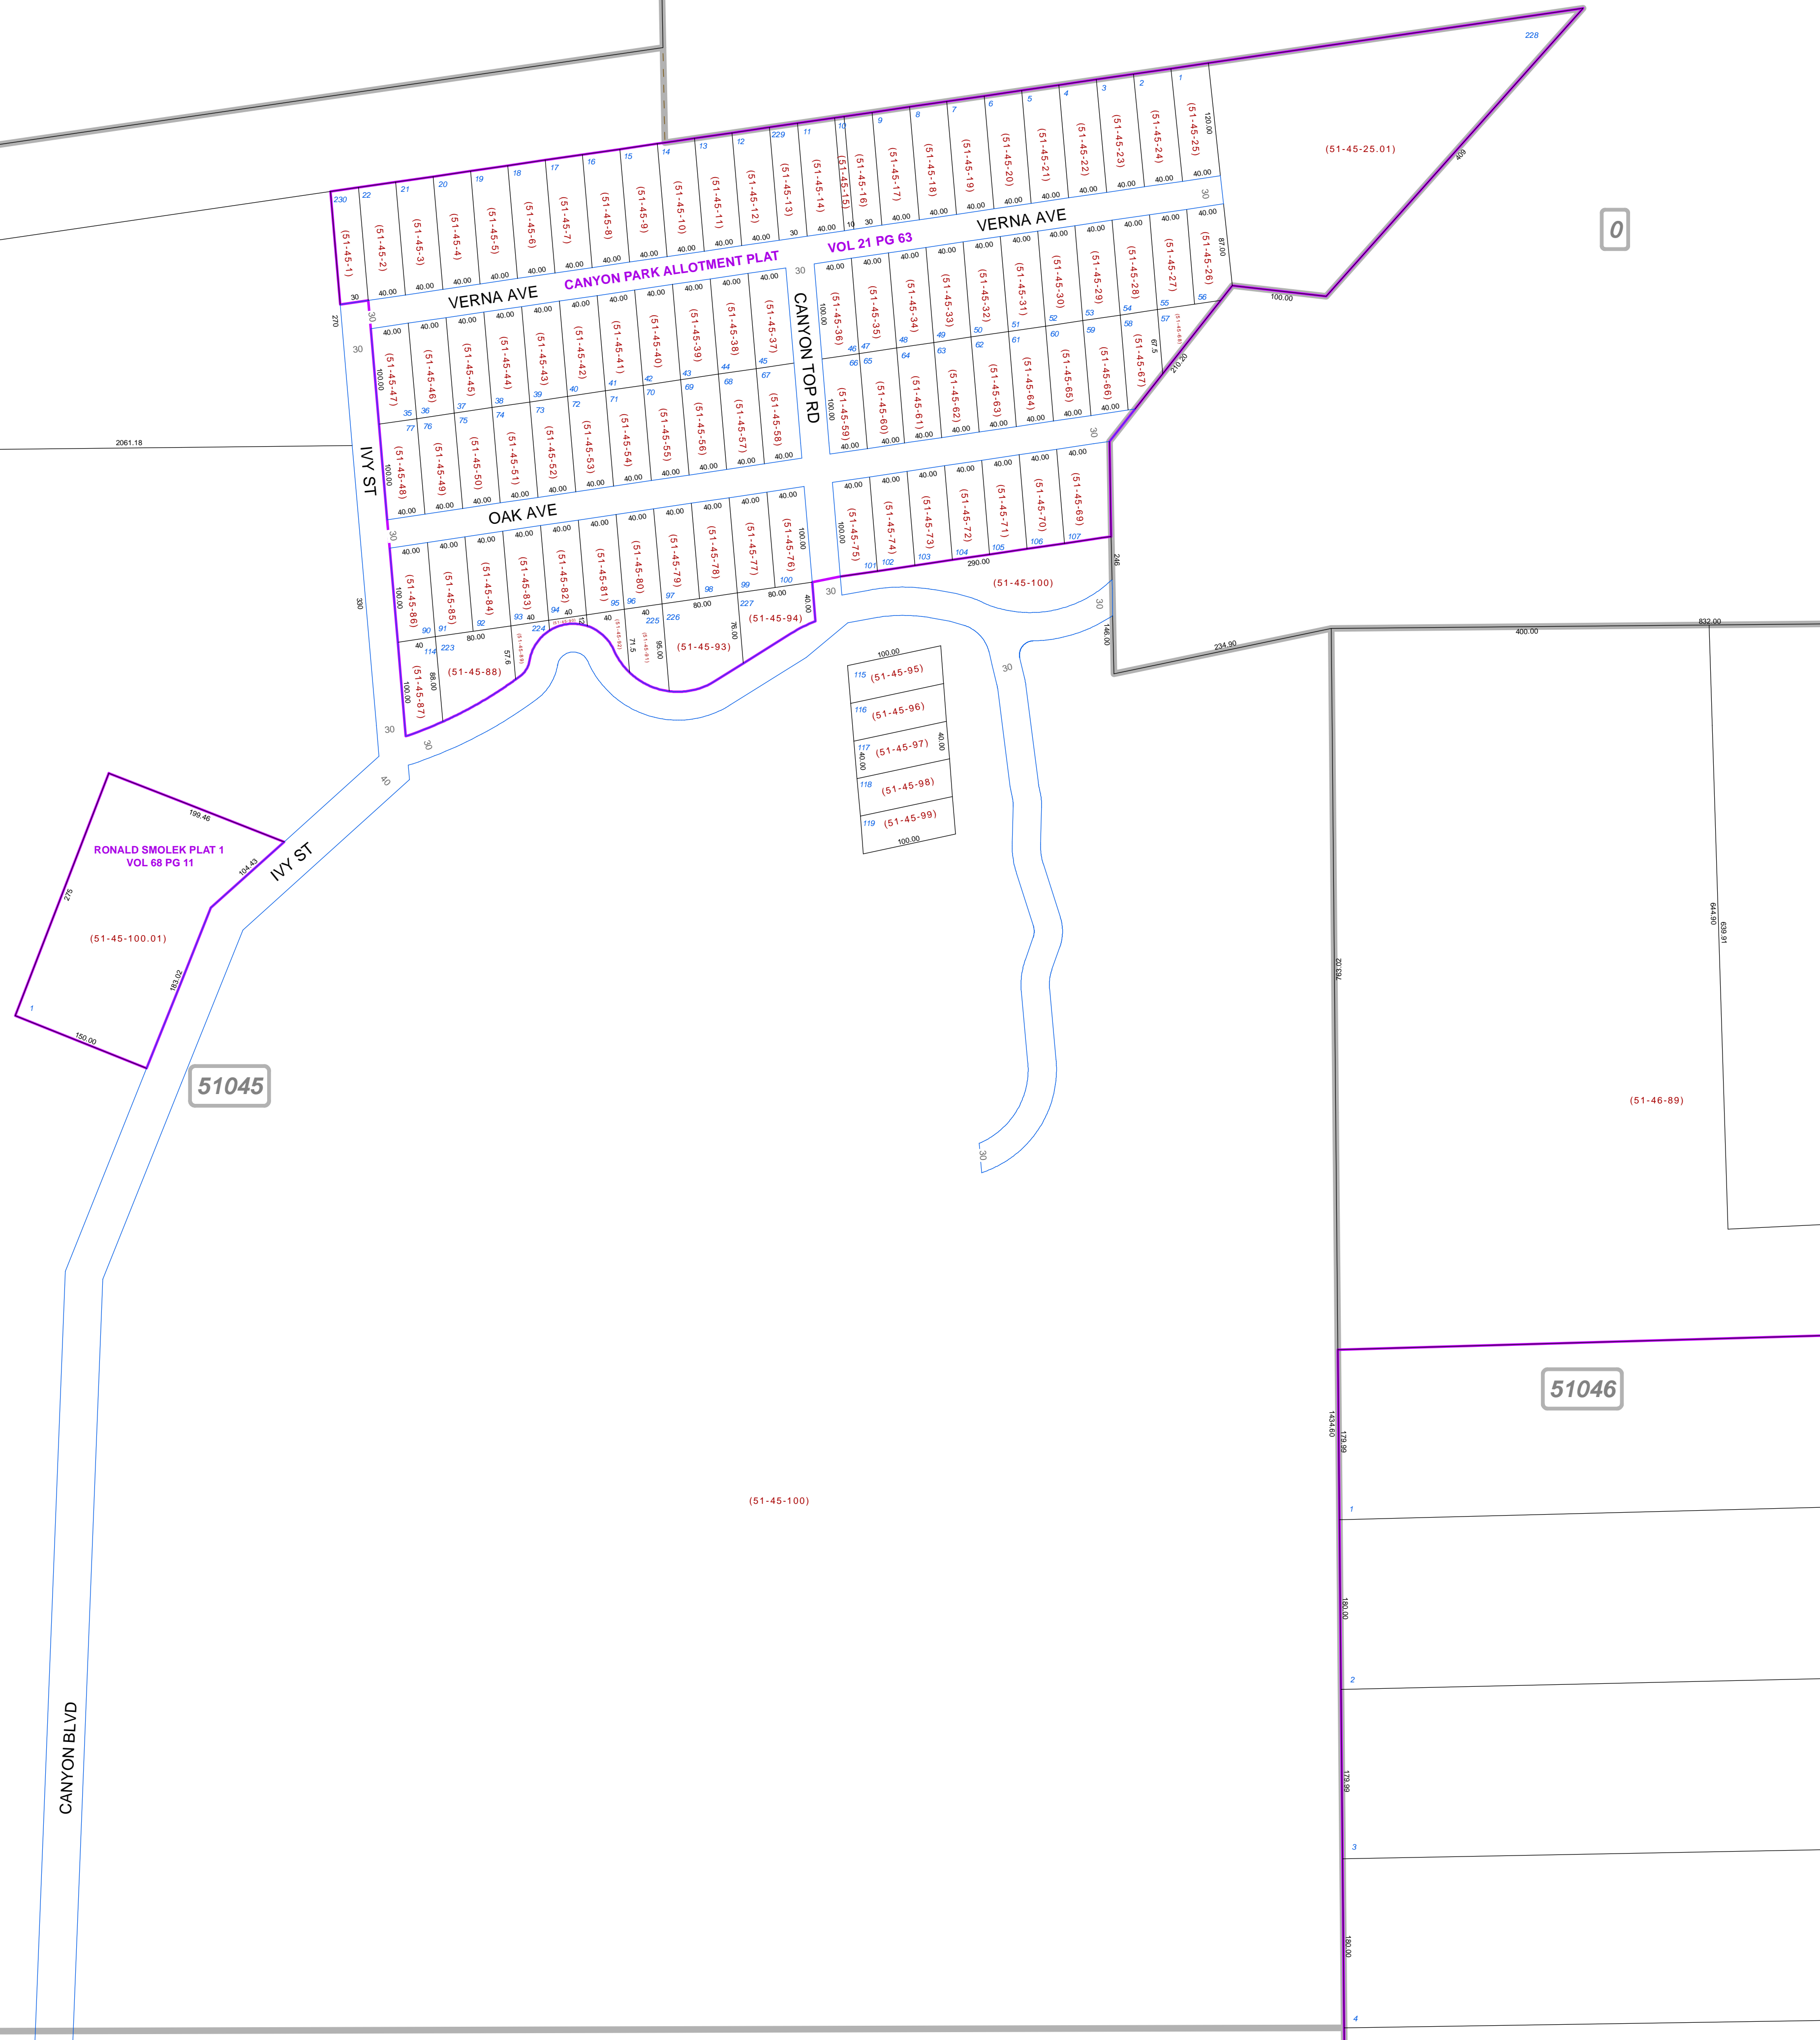

51044

0

51045

51046

51052