

MAHONING COUNTY  
OHIO  
MILTON TOWNSHIP

TAX MAP  
51046

SCALE  
1 inch = 100 feet  
Approximate





0 50 100 200 300 Feet

Print Date Dec 31, 2011

LEGEND

- COUNTY LINE
- TOWNSHIP LINE
- CITY LINE
- VILLAGE LINE
- PLAT OUTLINE
- PARCEL LINE
- OLD PARCEL LINE
- PHASE LINE
- ROAD ROW LINE
- RAILROAD ROW LINE
- (01-20-1.03) PARCEL ID NUMBER
- 345 LOT NUMBER
- BELL PLAT 1 PLAT NAME
- 01004 TAX MAP NUMBER

MILTON TOWNSHIP  
Index Map

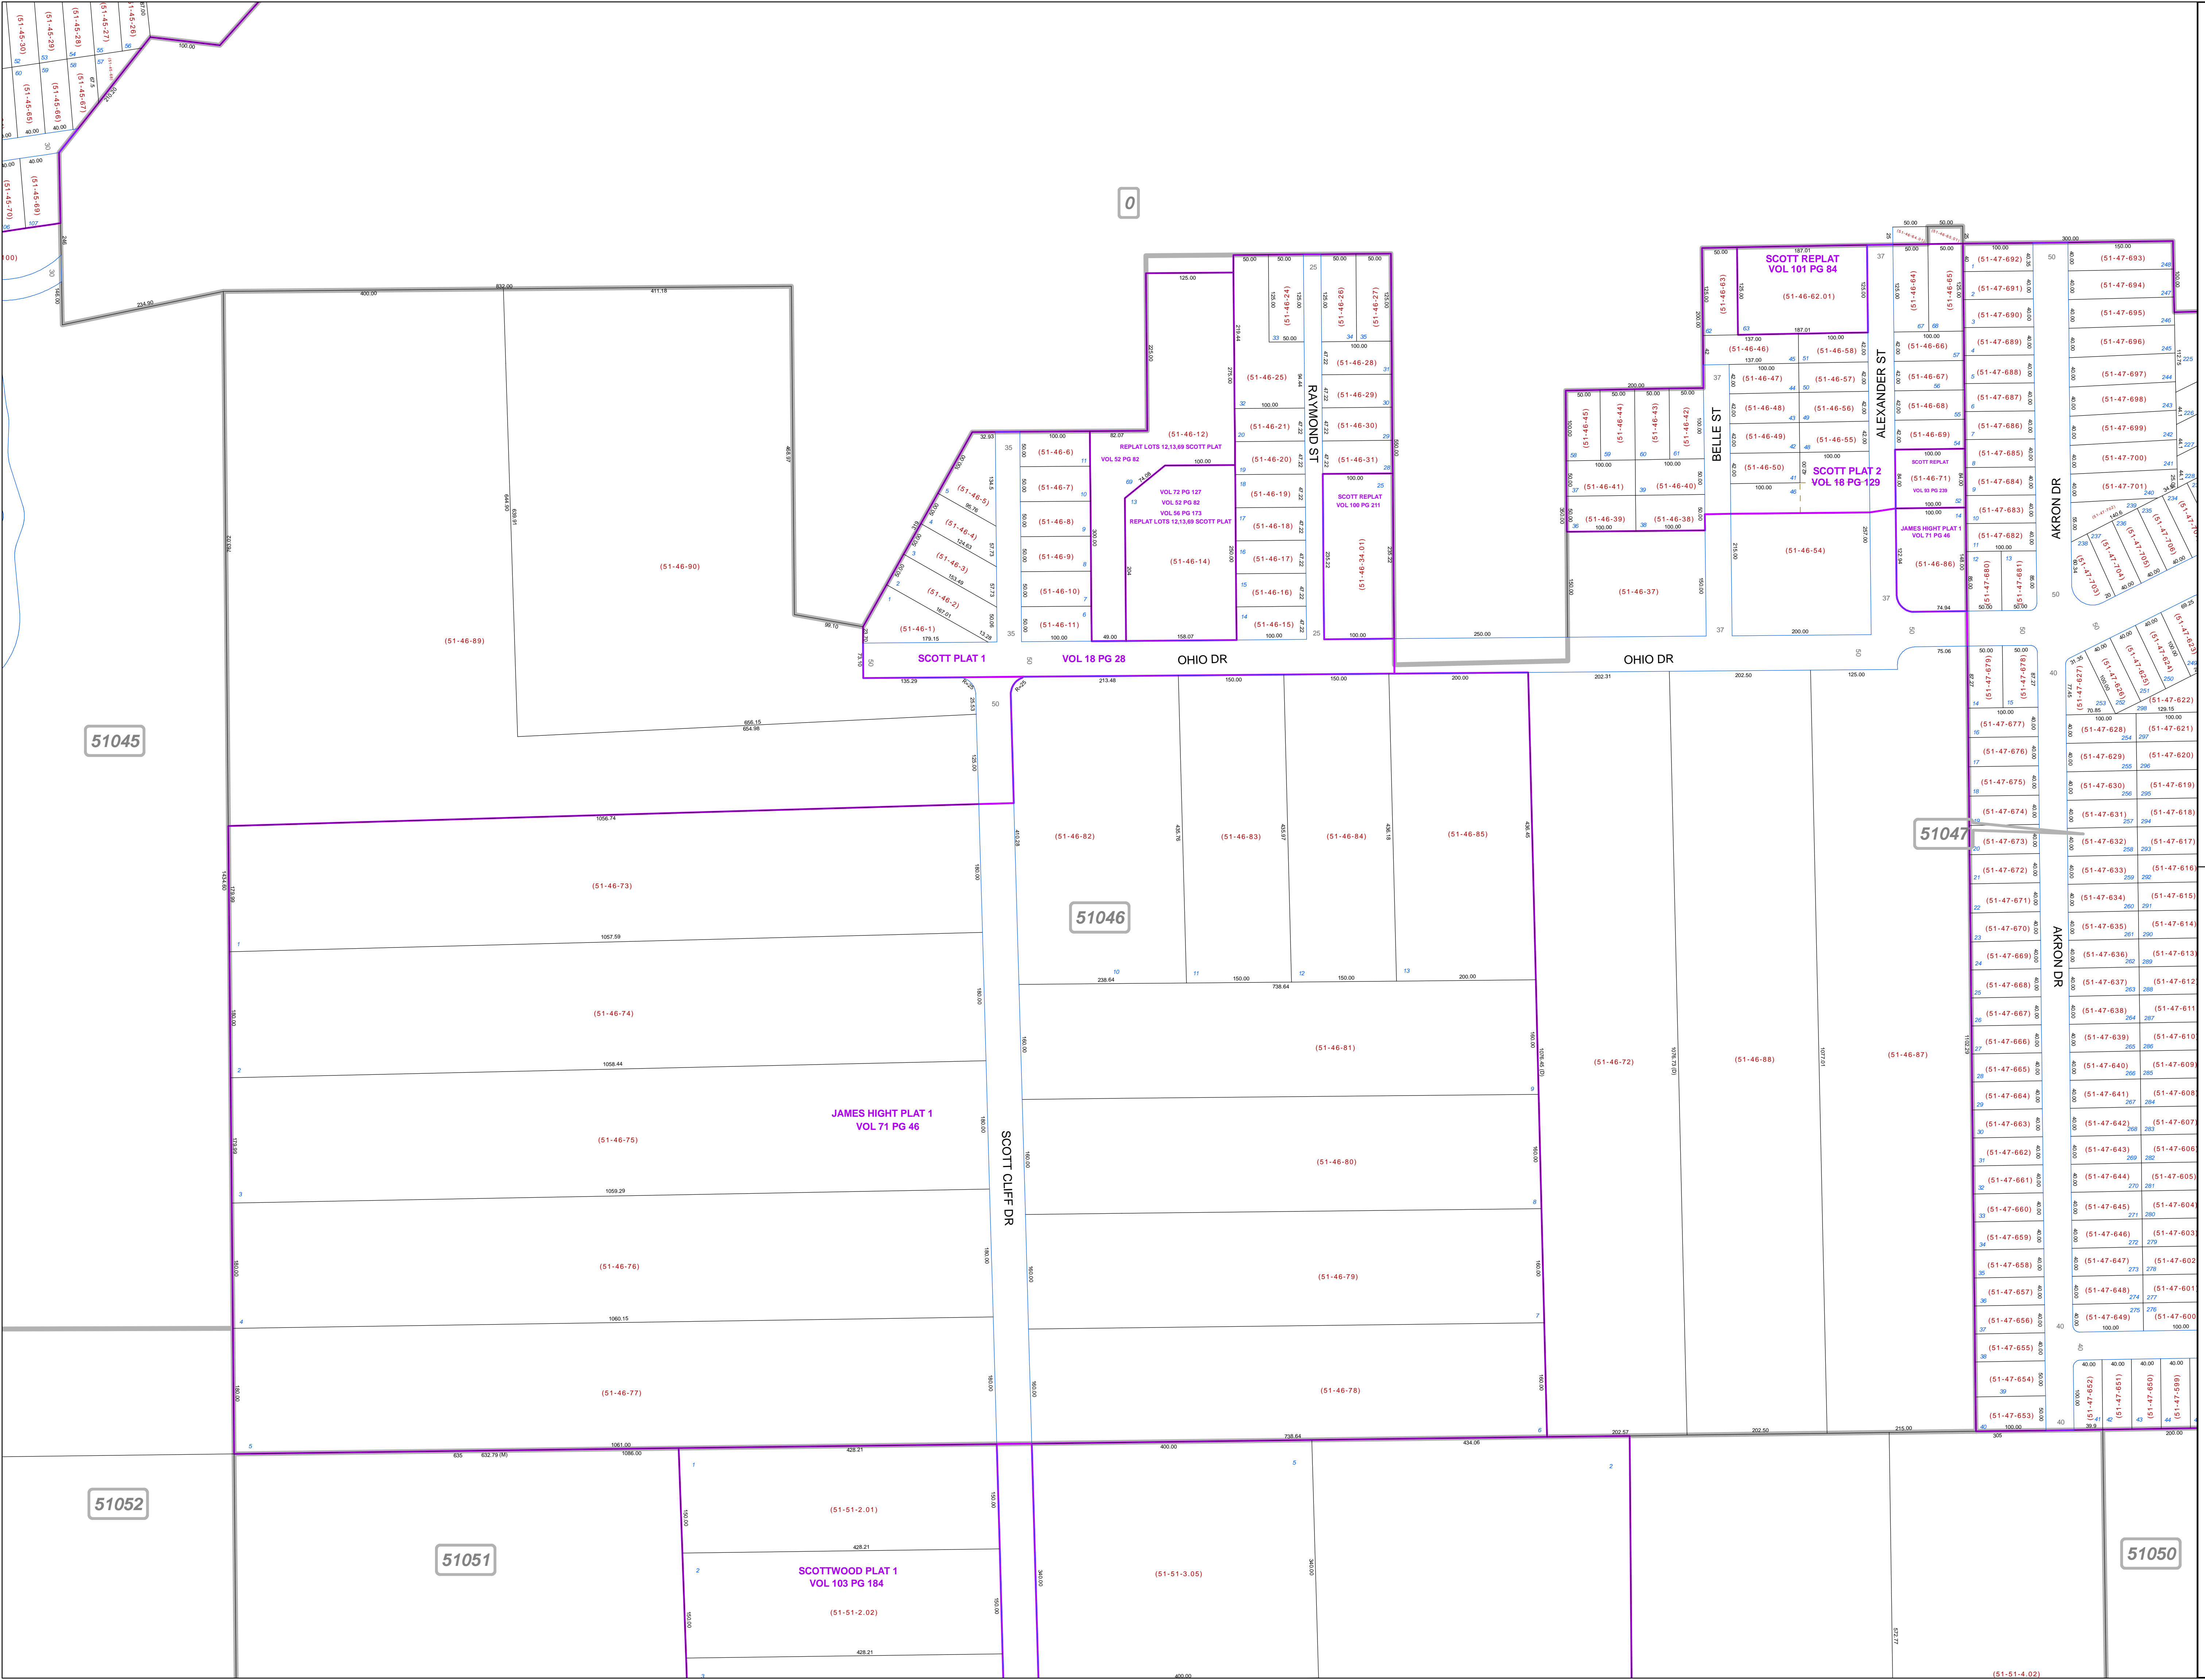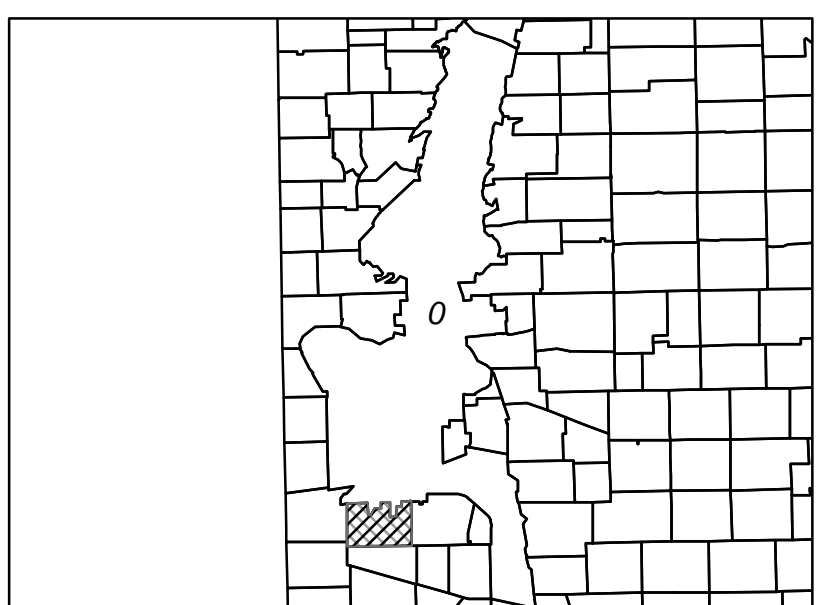

51045

51046

51047

51052

51051

51050