

**MAHONING COUNTY
OHIO
MILTON TOWNSHIP**

**TAX MAP
51073**

SCALE
1 inch = 100 feet
Approximate





Print Date Dec 31, 2011

LEGEND

- COUNTY LINE
- TOWNSHIP LINE
- CITY LINE
- VILLAGE LINE
- PLAT OUTLINE
- PARCEL LINE
- OLD PARCEL LINE
- PHASE LINE
- ROAD ROW LINE
- RAILROAD ROW LINE
- (01-20-1.03) PARCEL ID NUMBER
- 345 LOT NUMBER
- BELL PLAT 1 PLAT NAME
- 01004 TAX MAP NUMBER

**MILTON TOWNSHIP
Index Map**

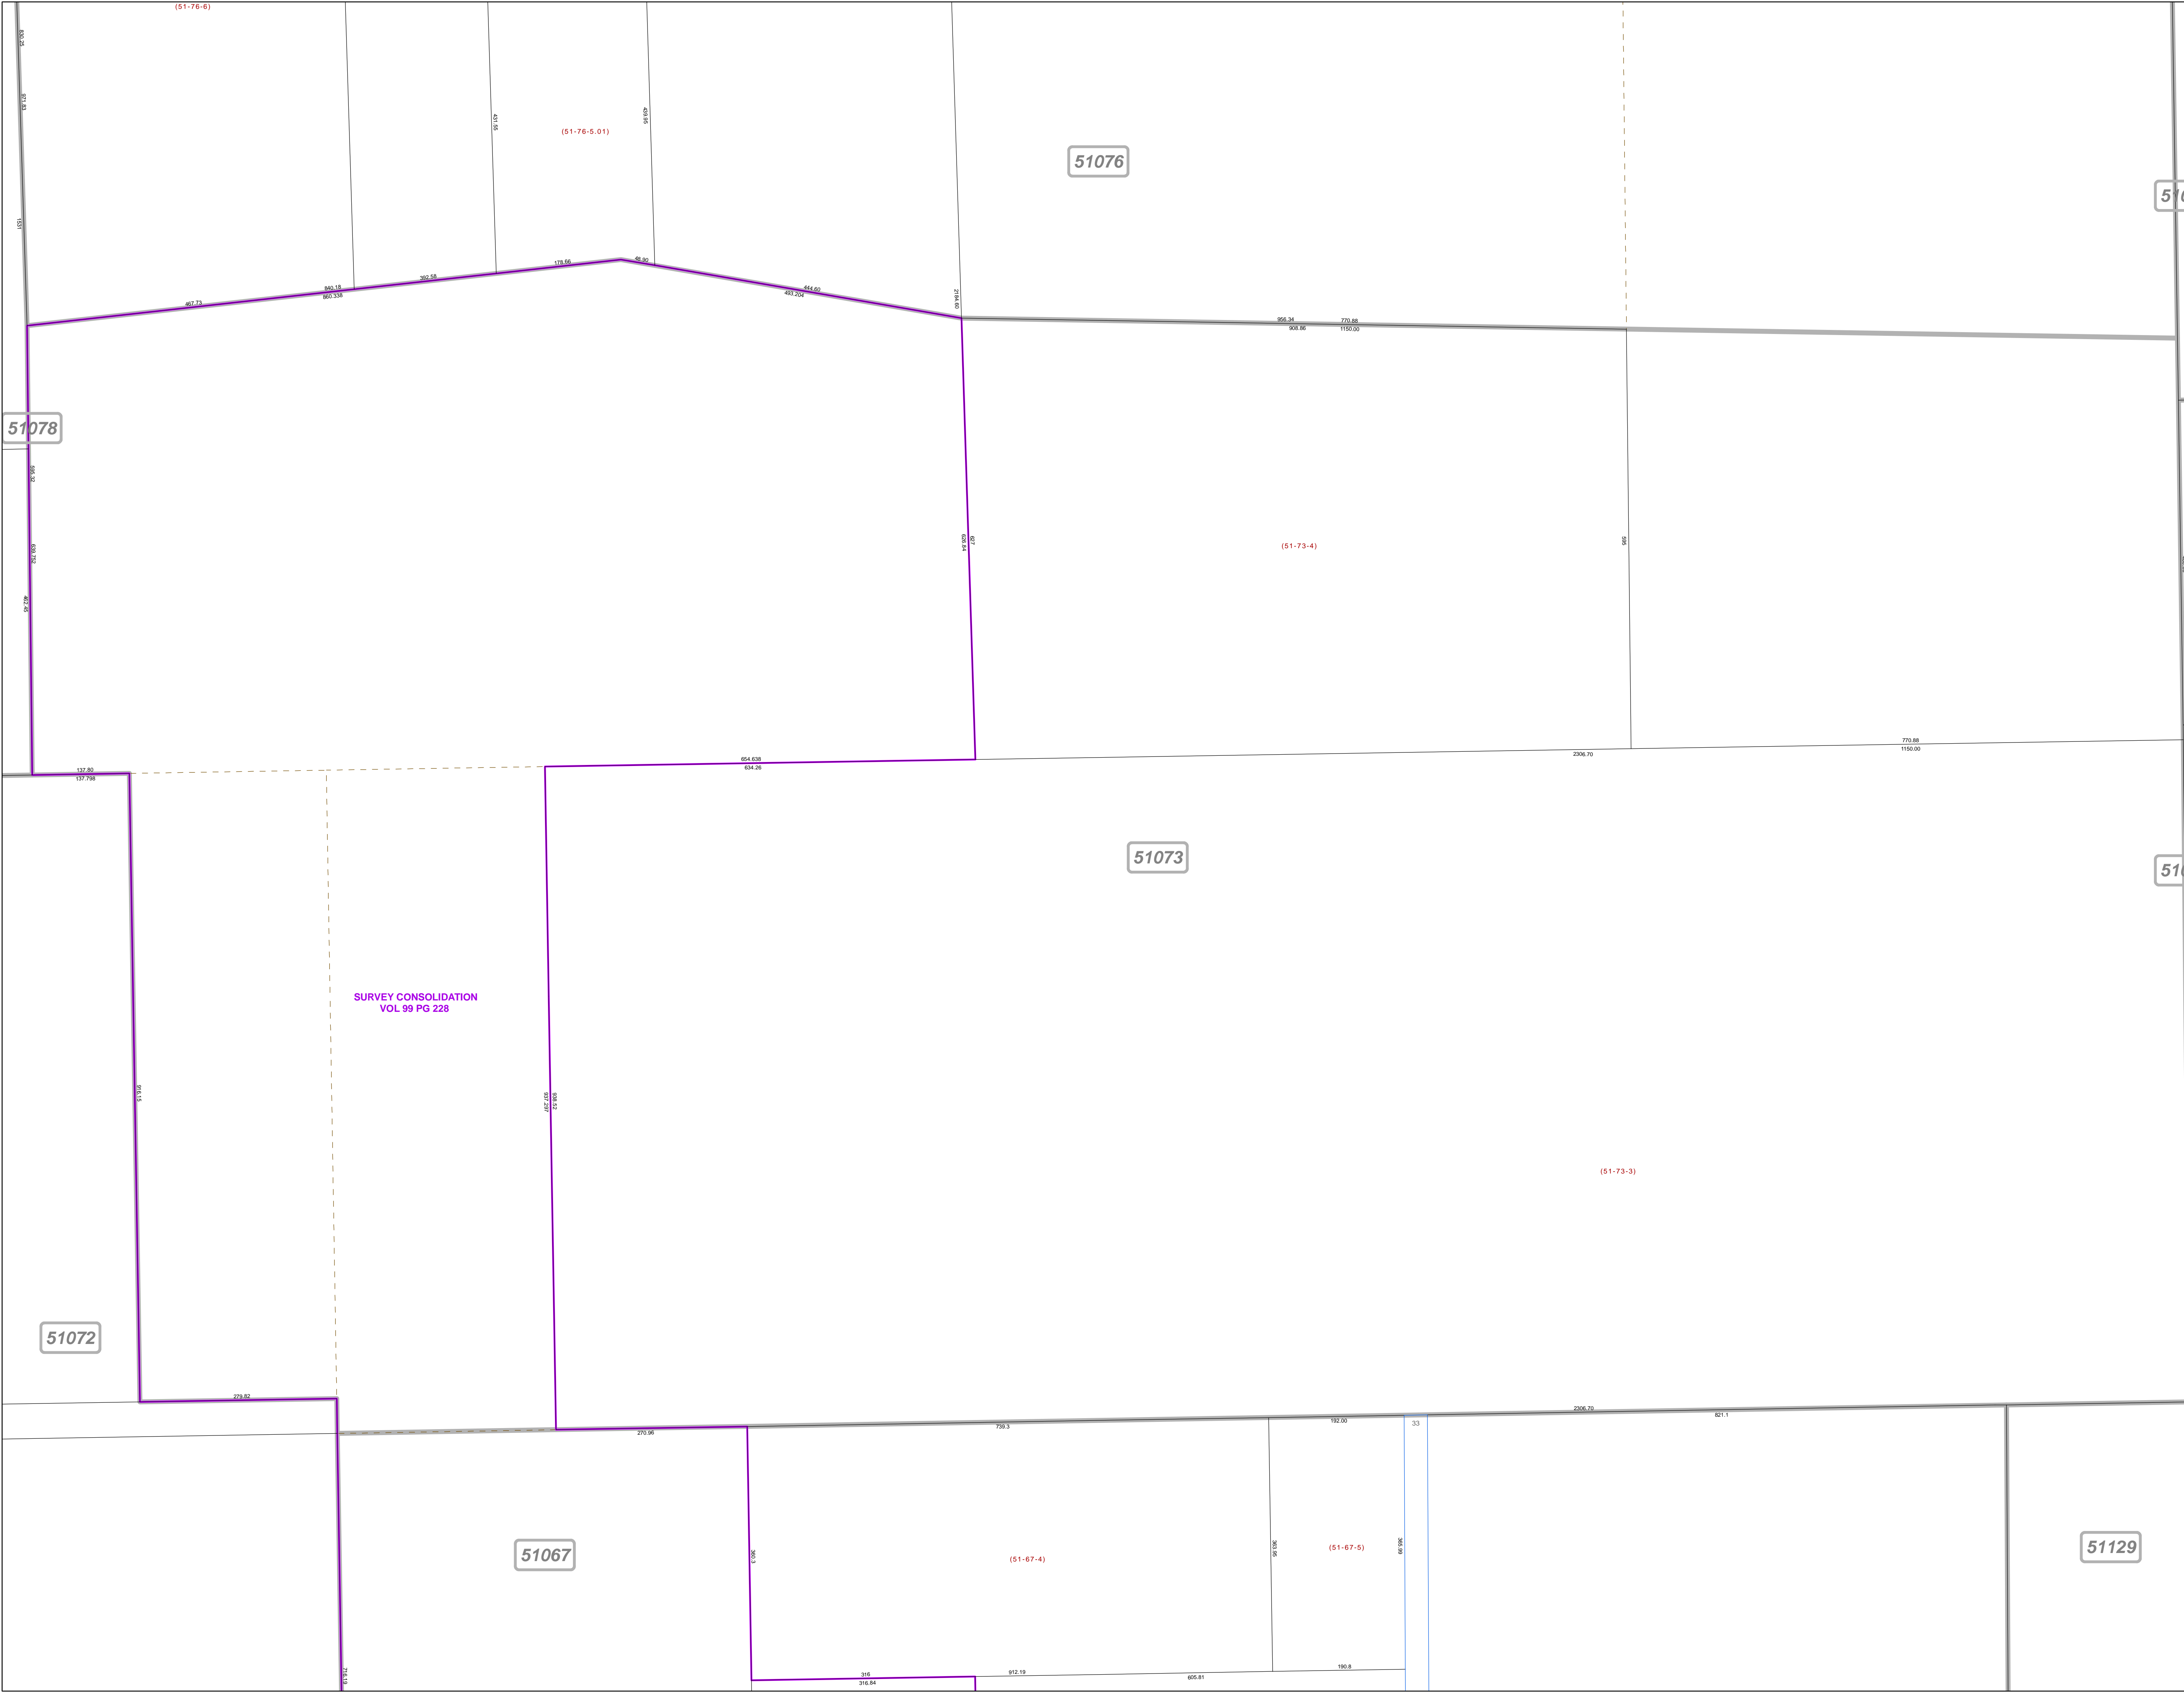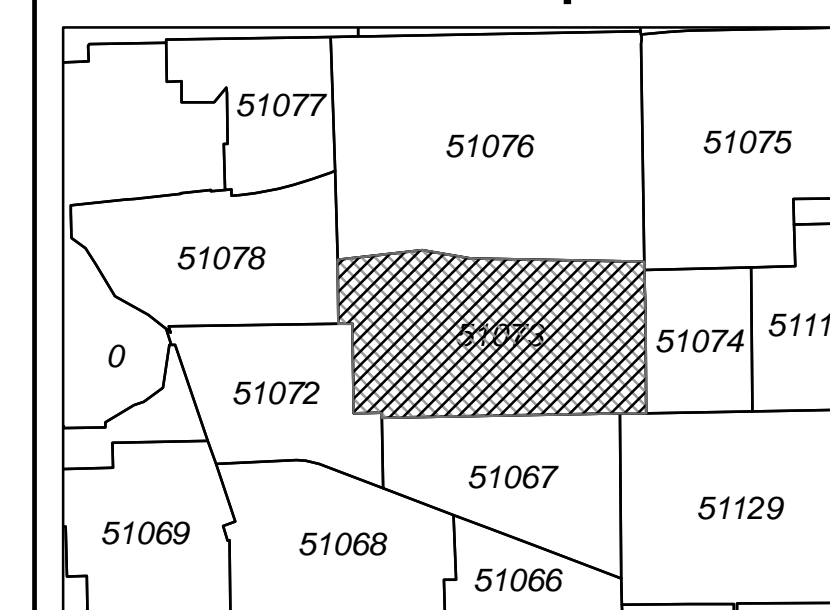

SURVEY CONSOLIDATION
VOL 99 PG 228

51129

51067

51073

51076

51075

51078

51072

01004

(01-20-1.03)

345

BELL PLAT 1

(51-73-3)

(51-73-4)

(51-76-5.01)

(51-76-6)

(51-67-4)

(51-67-5)