

51127

51126

51125

**MAHONING COUNTY  
OHIO  
MILTON TOWNSHIP**

**TAX MAP  
51133**

SCALE  
1 inch = 100 feet  
Approximate





Print Date Dec 31, 2011

**LEGEND**

- COUNTY LINE
- TOWNSHIP LINE
- CITY LINE
- VILLAGE LINE
- PLAT OUTLINE
- PARCEL LINE
- OLD PARCEL LINE
- PHASE LINE
- ROAD ROW LINE
- RAILROAD ROW LINE
- PARCEL ID NUMBER
- LOT NUMBER
- PLAT NAME
- TAX MAP NUMBER

**MILTON TOWNSHIP  
Index Map**

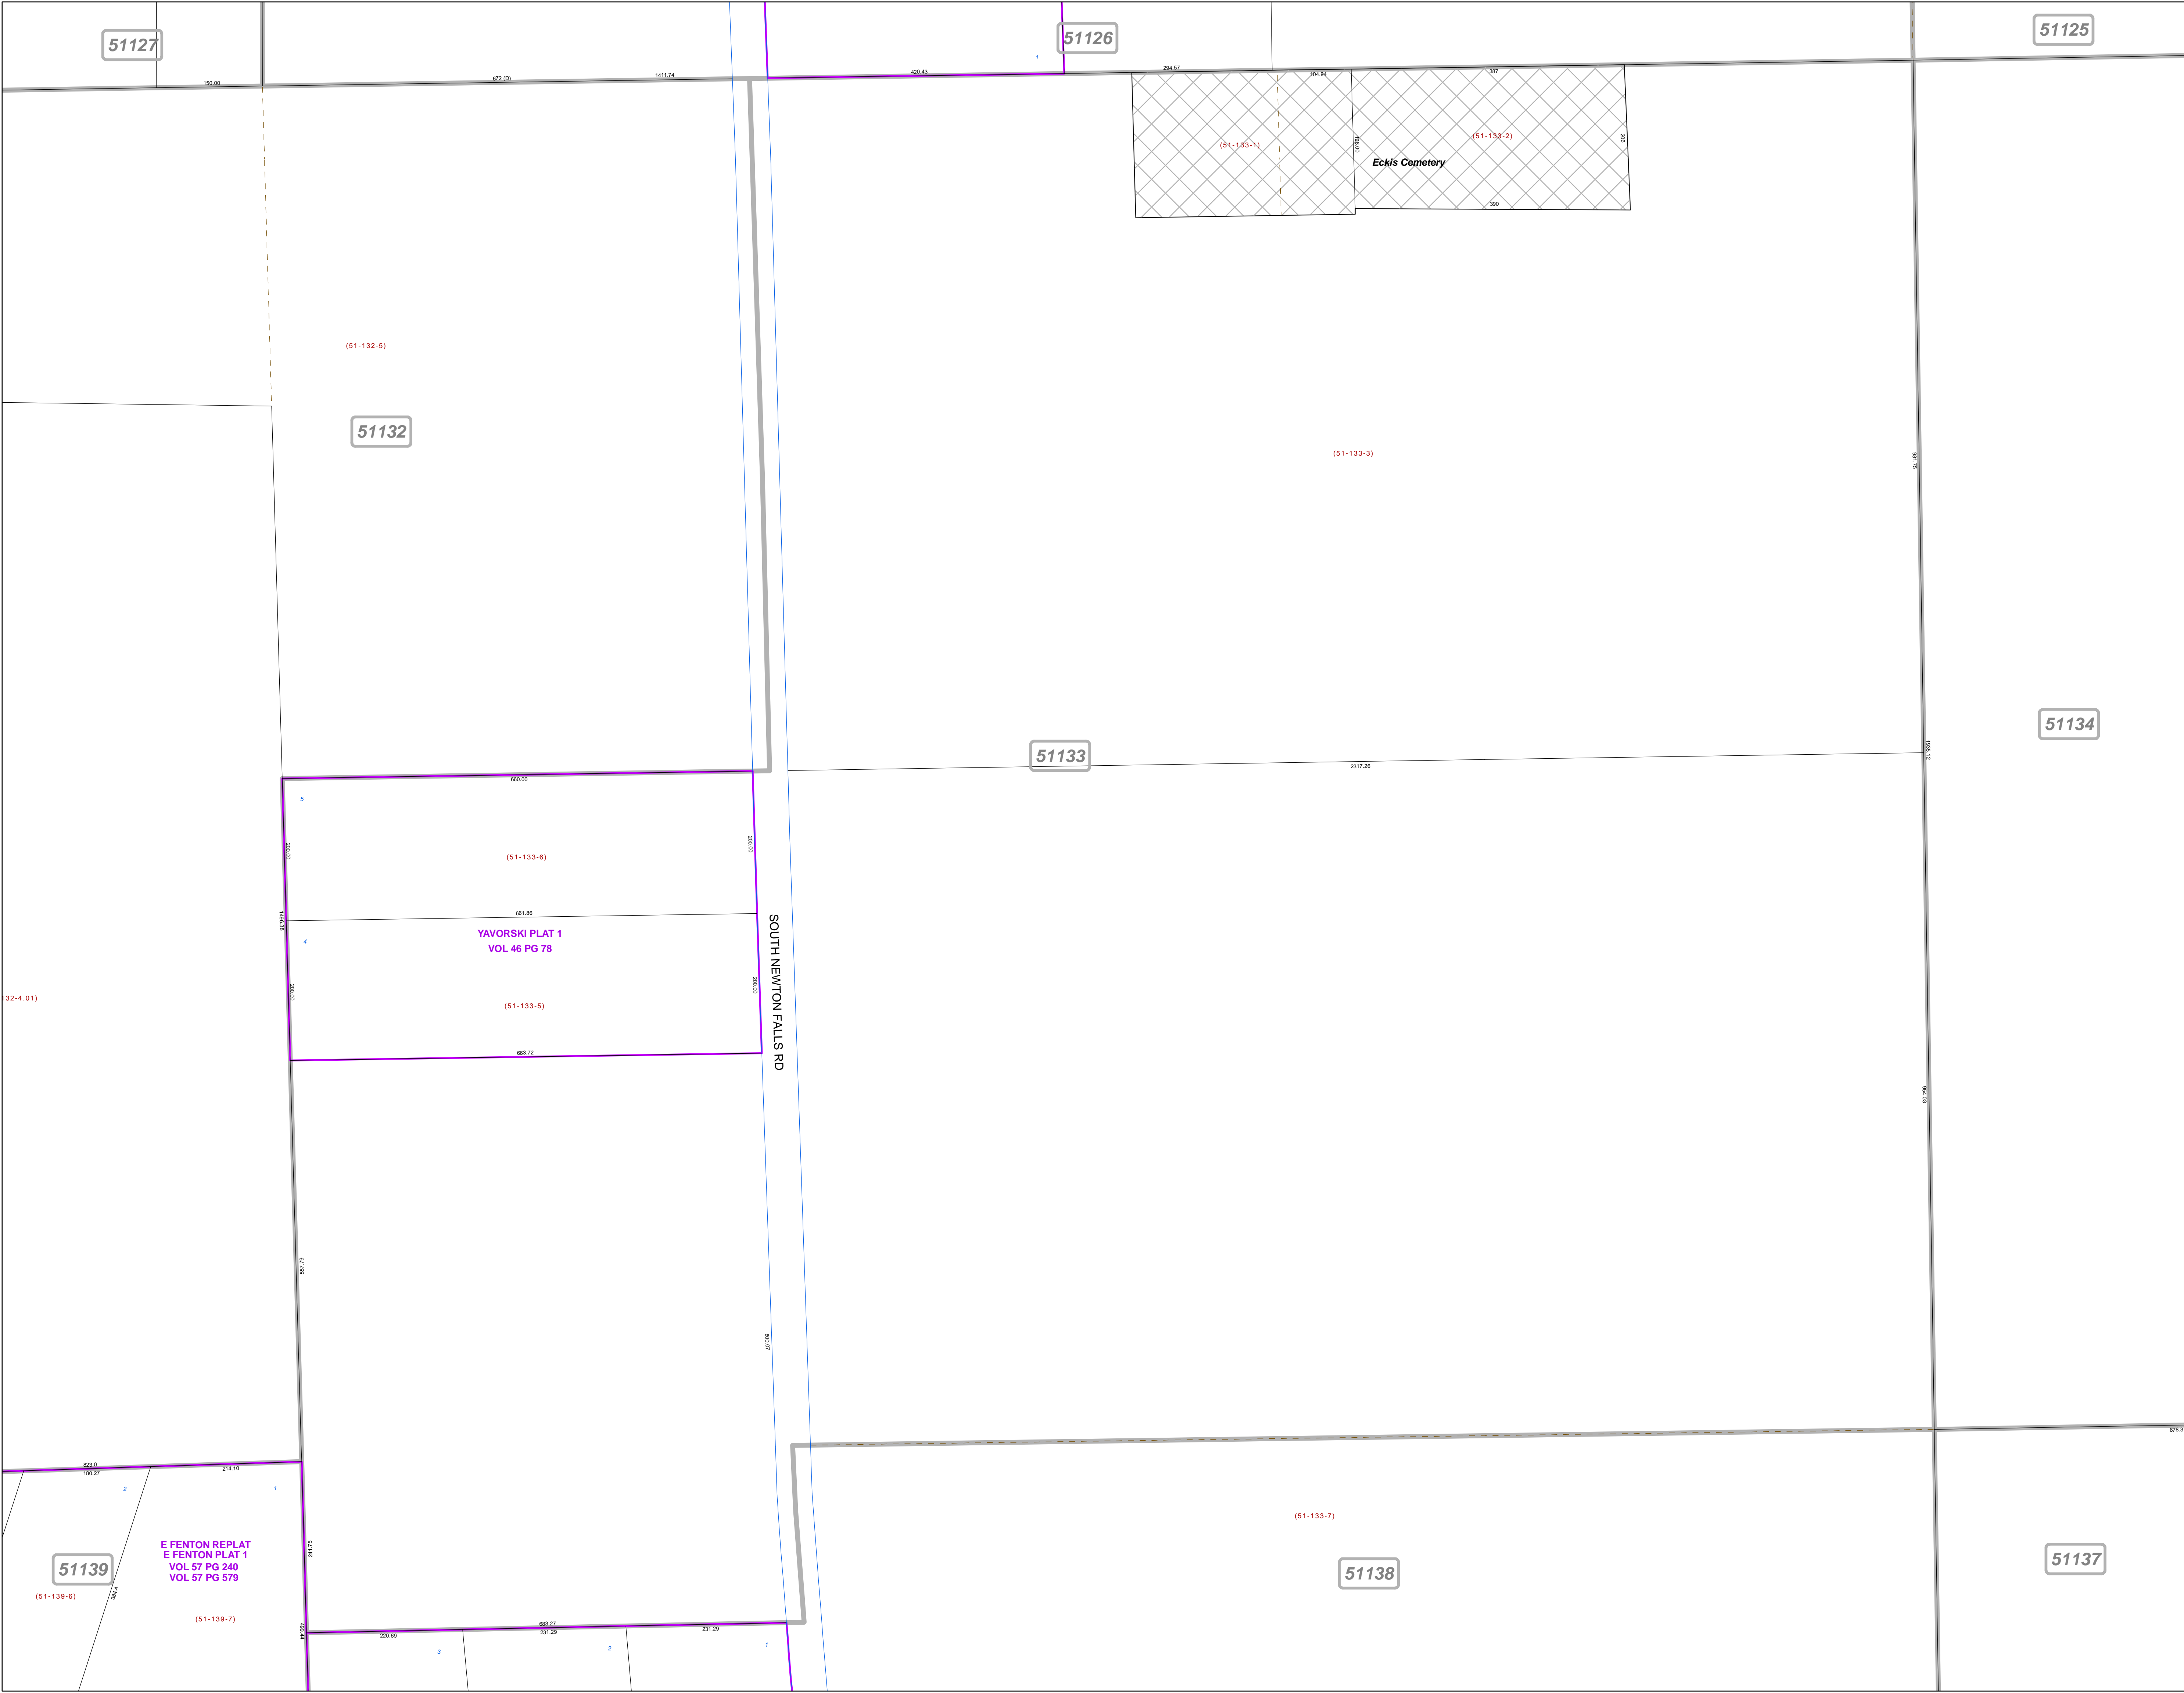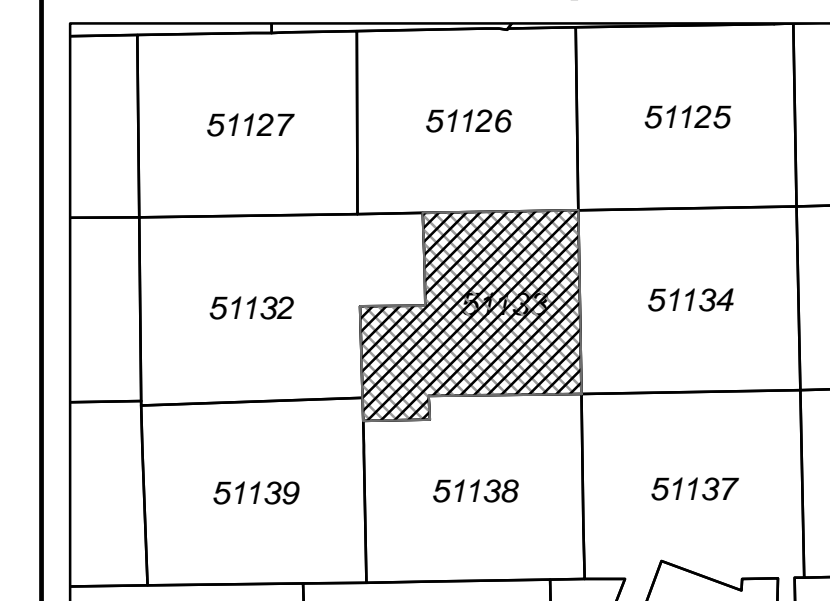

51132

51133

51134

51139

51138

51137

YAVORSKI PLAT 1  
VOL 46 PG 78

Eckis Cemetery

E FENTON REPLAT  
E FENTON PLAT 1  
VOL 57 PG 240  
VOL 57 PG 579

SOUTH NEWTON FALLS RD