


**MAHONING COUNTY**  
**OHIO**  
**YOUNGSTOWN CITY**

**TAX MAP**  
**53036**

SCALE  
 1 inch = 100 feet  
 Approximate


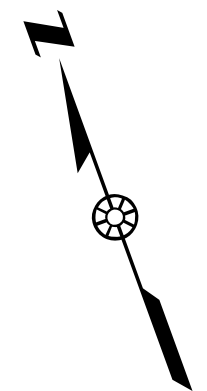


Print Date Dec 31, 2011

**LEGEND**

- COUNTY LINE
- TOWNSHIP LINE
- CITY LINE
- VILLAGE LINE
- PLAT OUTLINE
- PARCEL LINE
- OLD PARCEL LINE
- PHASE LINE
- ROAD ROW LINE
- RAILROAD ROW LINE
- (01-20-1.03) PARCEL ID NUMBER
- 345 LOT NUMBER
- BELL PLAT 1 PLAT NAME
- 01004 TAX MAP NUMBER

**YOUNGSTOWN CITY**  
**Index Map**

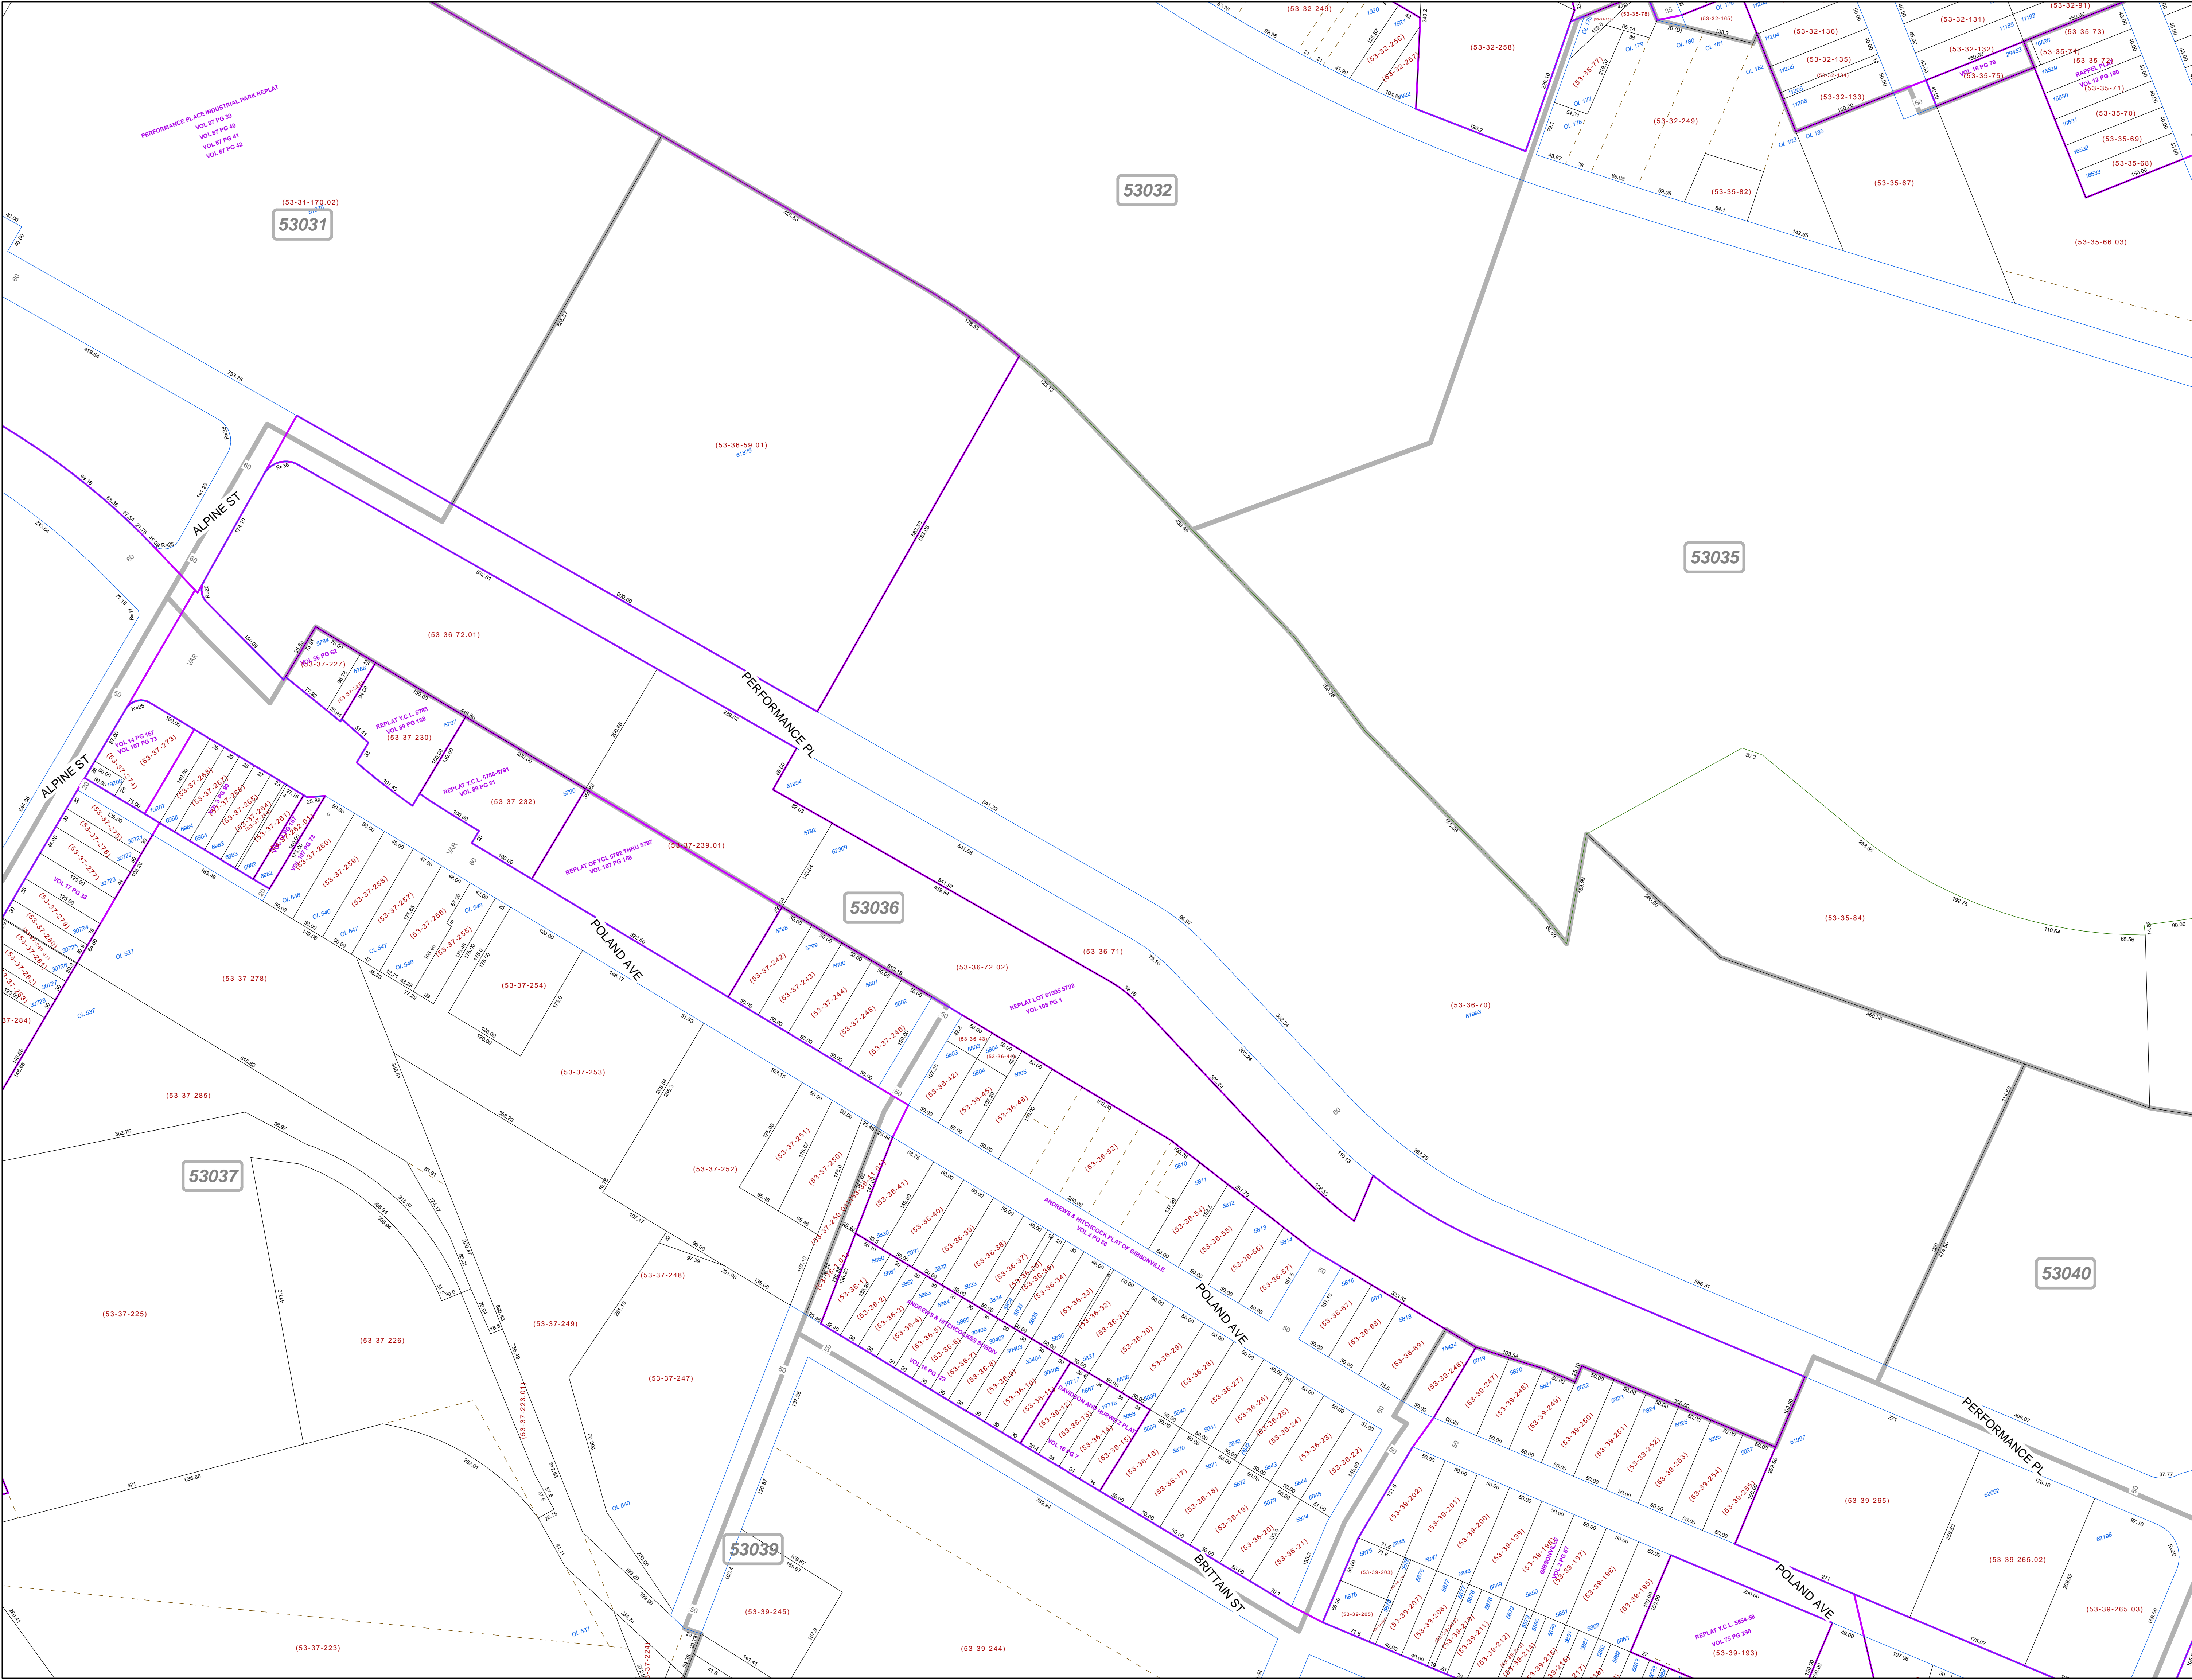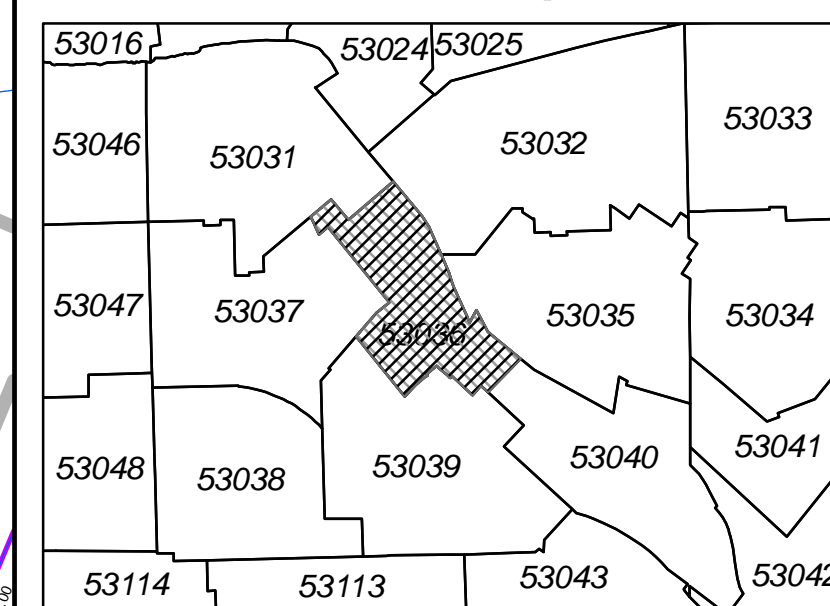

PERFORMANCE PLACE INDUSTRIAL PARK REPLAT  
 VOL. 87 PG. 39  
 VOL. 87 PG. 40  
 VOL. 87 PG. 41  
 VOL. 87 PG. 42

53031

53032

53035

53036

53037

53039

53040