


MAHONING COUNTY
OHIO
SPRINGFIELD TOWNSHIP
 Section 36


TAX MAP
01018

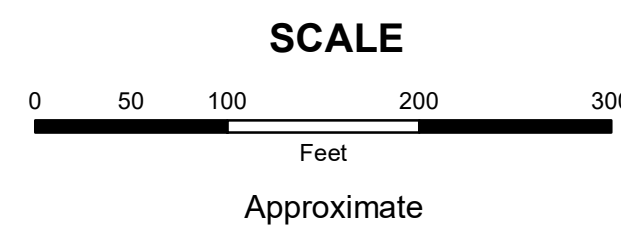

Print Date 12/29/2017

STATE OF PENNSYLVANIA

COLUMBIANA COUNTY

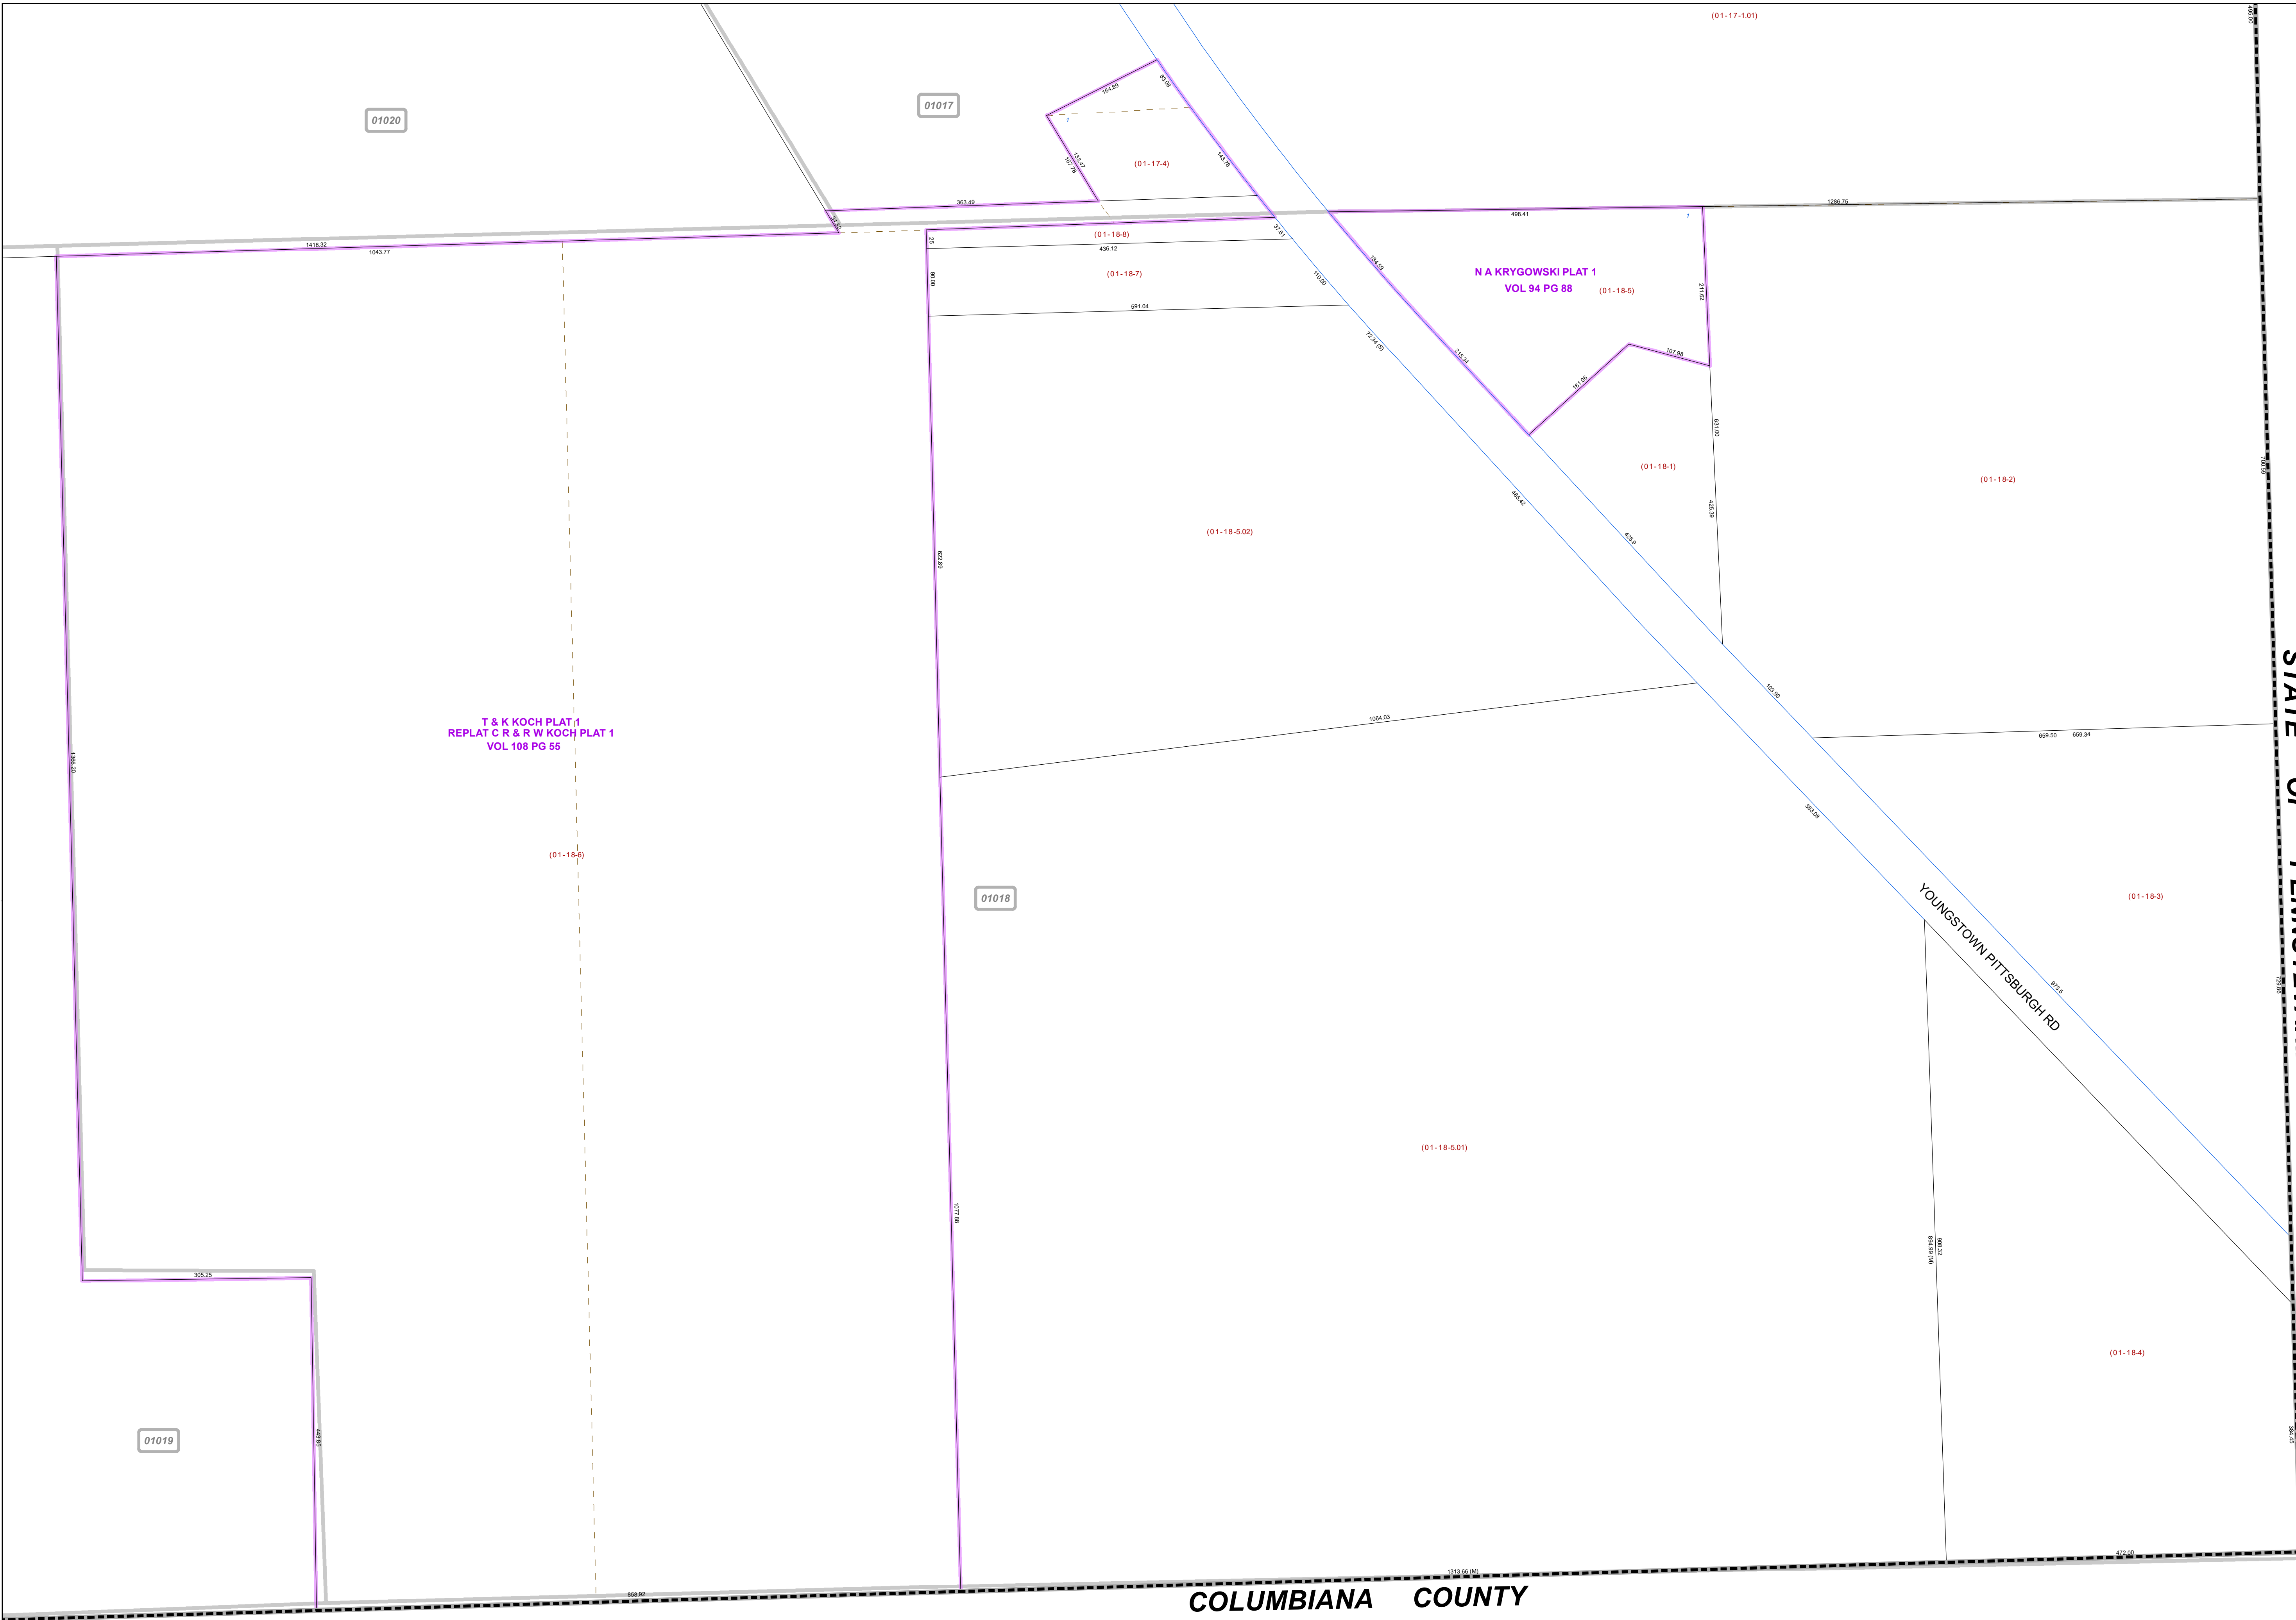

LEGEND

- COUNTY LINE
- TOWNSHIP LINE
- CITY LINE
- VILLAGE LINE
- PLAT OUTLINE
- PARCEL LINE
- OLD PARCEL LINE
- PHASE LINE
- ROAD ROW LINE
- RAILROAD ROW LINE
- (01-20-1.03) PARCEL ID NUMBER
- 345 LOT NUMBER
- BELL PLAT 1 PLAT NAME
- 01004 TAX MAP NUMBER

SPRINGFIELD TOWNSHIP
Index Map

