


**MAHONING COUNTY  
OHIO  
SPRINGFIELD TOWNSHIP  
Section 15**

**TAX MAP  
01101**

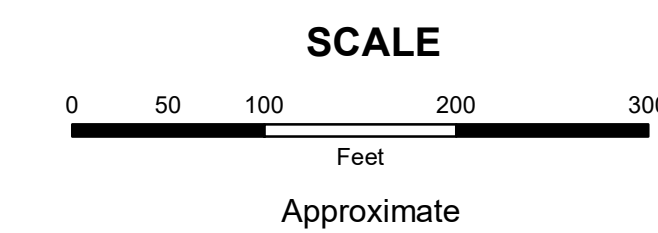


Print Date 12/29/2017

**LEGEND**

- COUNTY LINE
- TOWNSHIP LINE
- CITY LINE
- VILLAGE LINE
- PLAT OUTLINE
- PARCEL LINE
- OLD PARCEL LINE
- PHASE LINE
- ROAD ROW LINE
- RAILROAD ROW LINE
- (01-20-1.03) PARCEL ID NUMBER
- 345 LOT NUMBER
- BELL PLAT 1 PLAT NAME
- 01004 TAX MAP NUMBER

**SPRINGFIELD TOWNSHIP  
Index Map**

		03005
01115	01102	01079
01116	01101	01080
01117	01100	01081

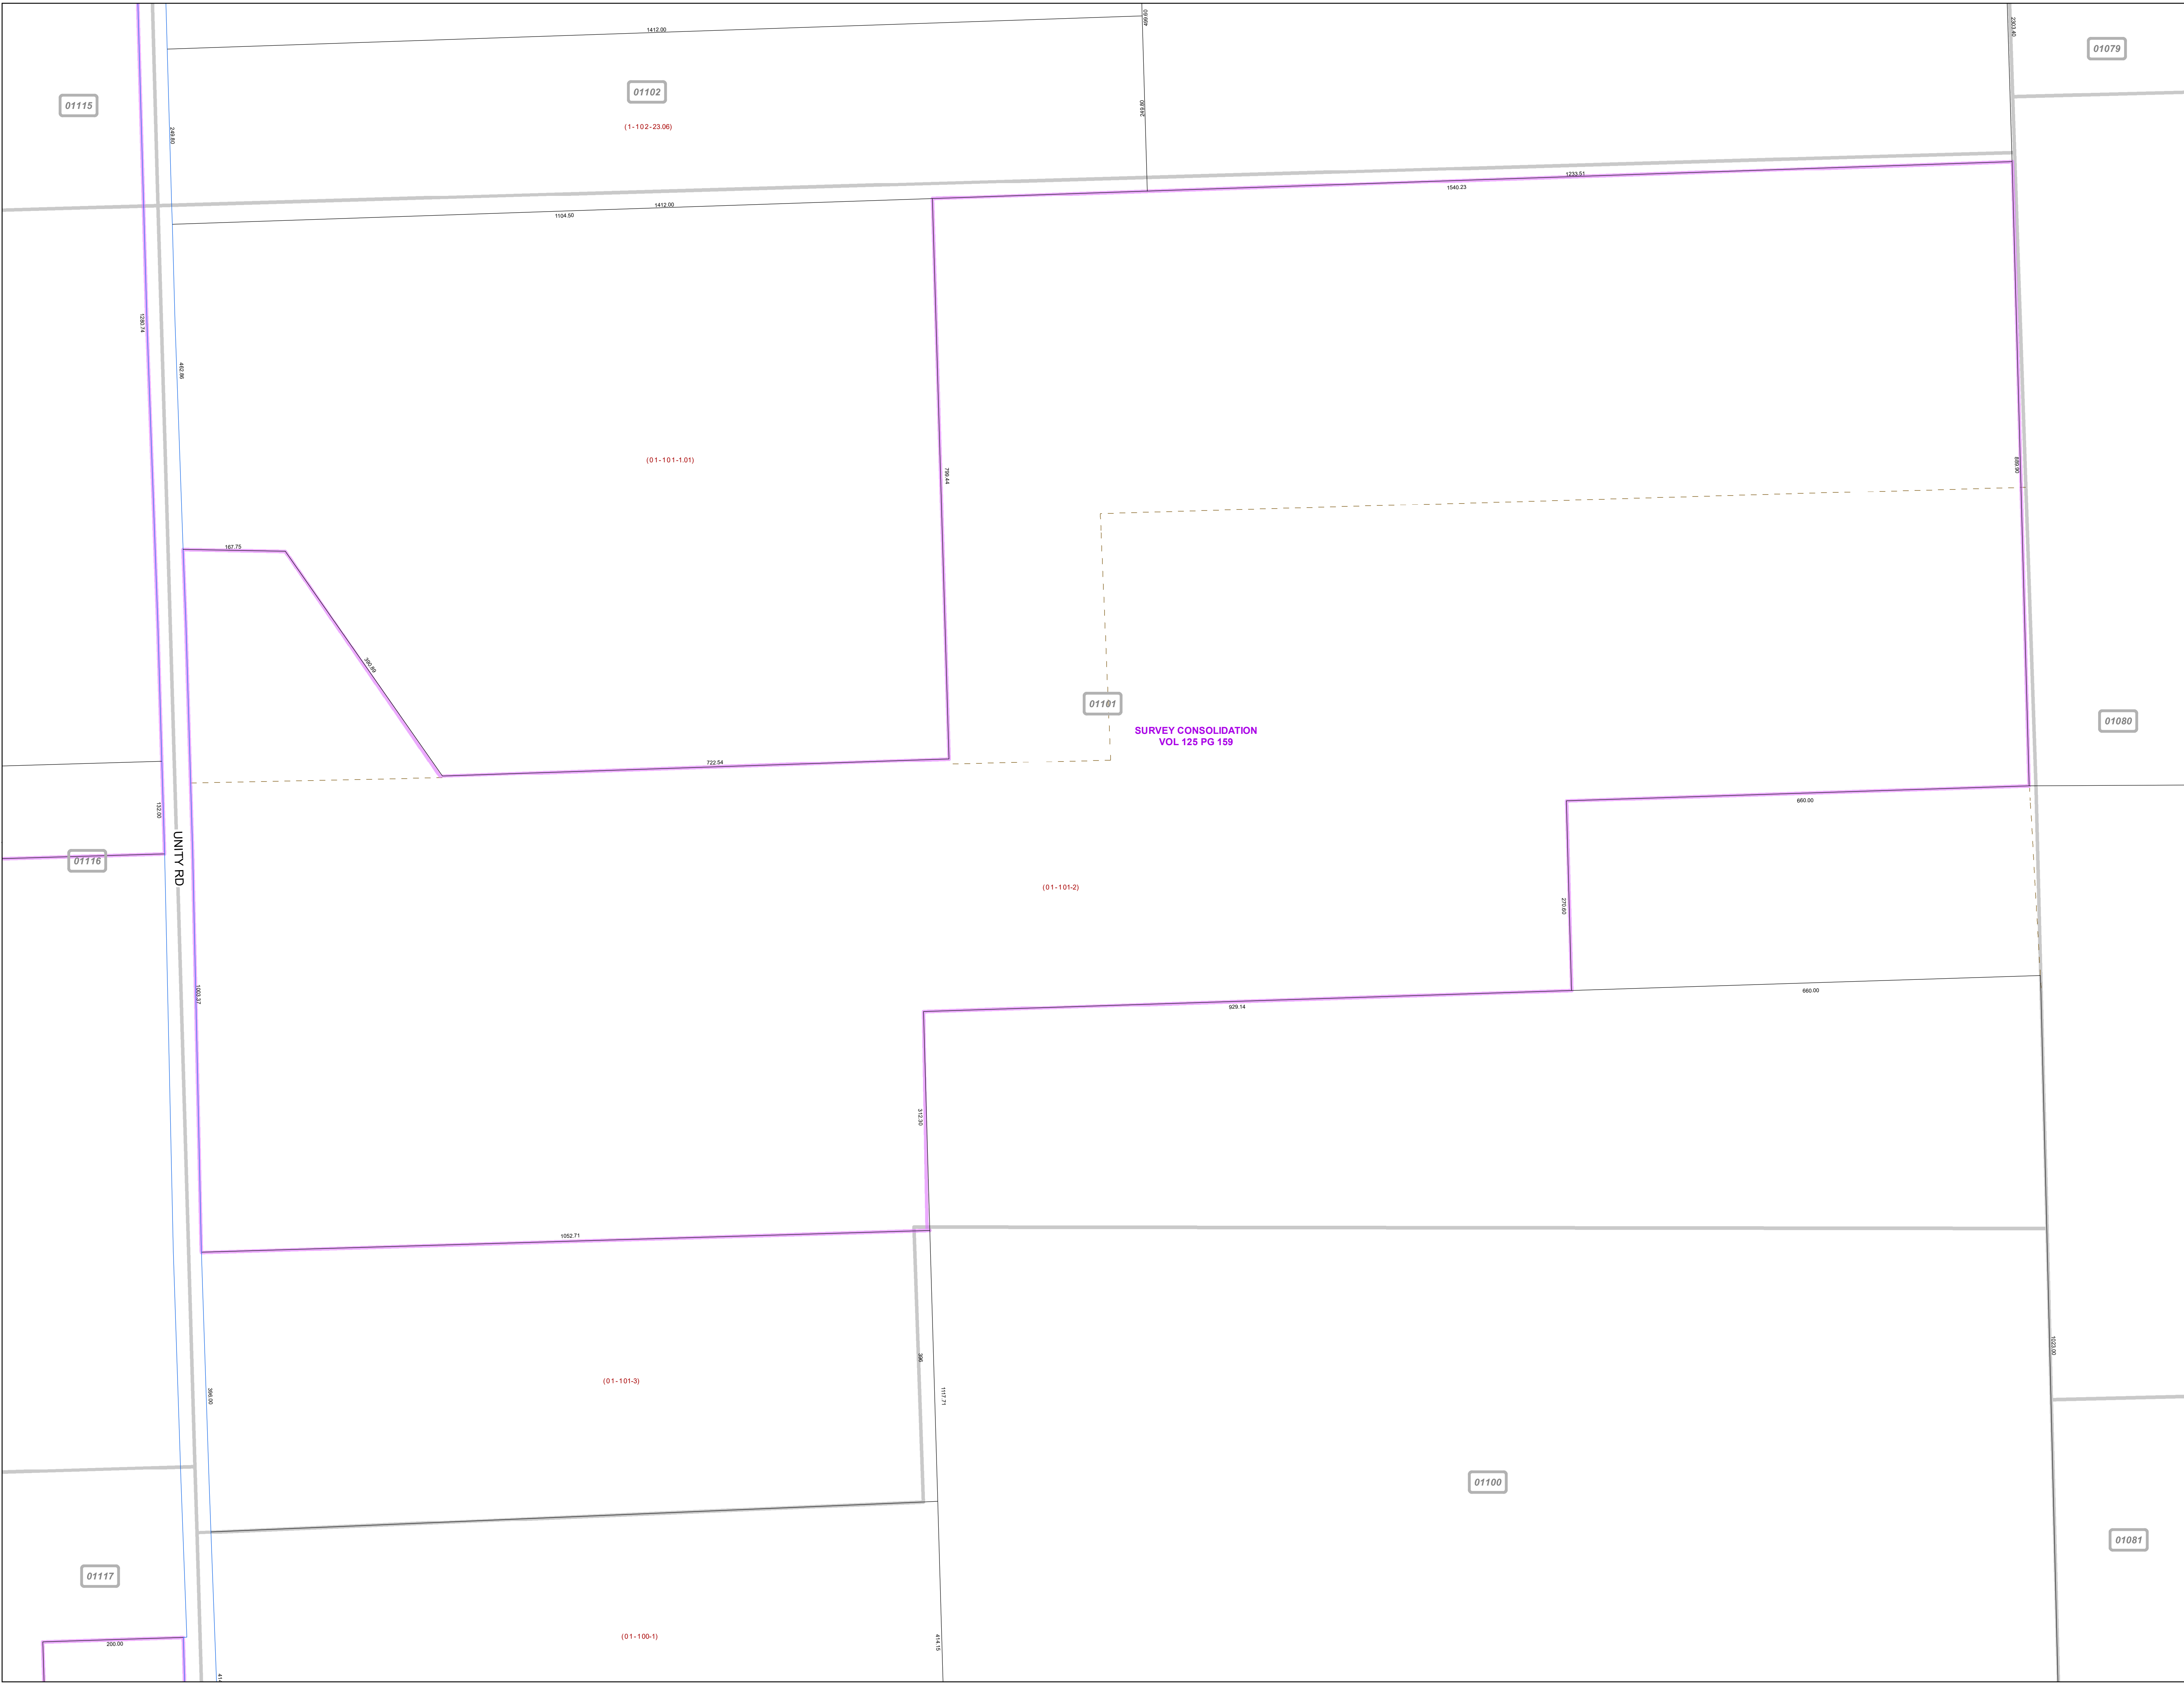

SURVEY CONSOLIDATION  
VOL 125 PG 159