
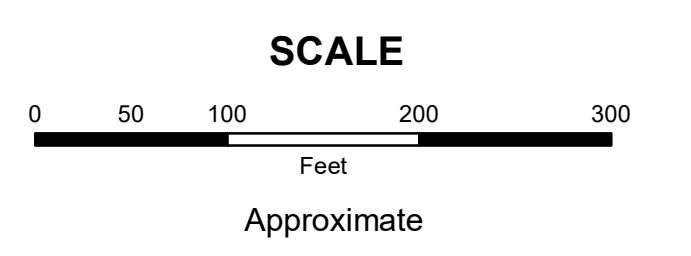



**MAHONING COUNTY  
OHIO**  
**BEAVER TOWNSHIP**  
Section 25  
**TAX MAP  
05014**

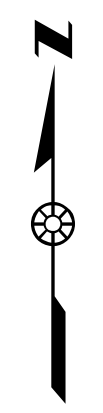

Print Date 12/29/2017

- LEGEND**
- COUNTY LINE
  - - - - - TOWNSHIP LINE
  - CITY LINE
  - - - - - VILLAGE LINE
  - PLAT OUTLINE
  - PARCEL LINE
  - - - - - OLD PARCEL LINE
  - - - - - PHASE LINE
  - ROAD ROW LINE
  - RAILROAD ROW LINE
  - (01-20-1.03) PARCEL ID NUMBER
  - 345 LOT NUMBER
  - BELL PLAT 1 PLAT NAME
  - 01004 TAX MAP NUMBER
- BEAVER TOWNSHIP  
Index Map**

05024	05013	01204
05023	05014	01203
	43014	02203
05022	05015	02202

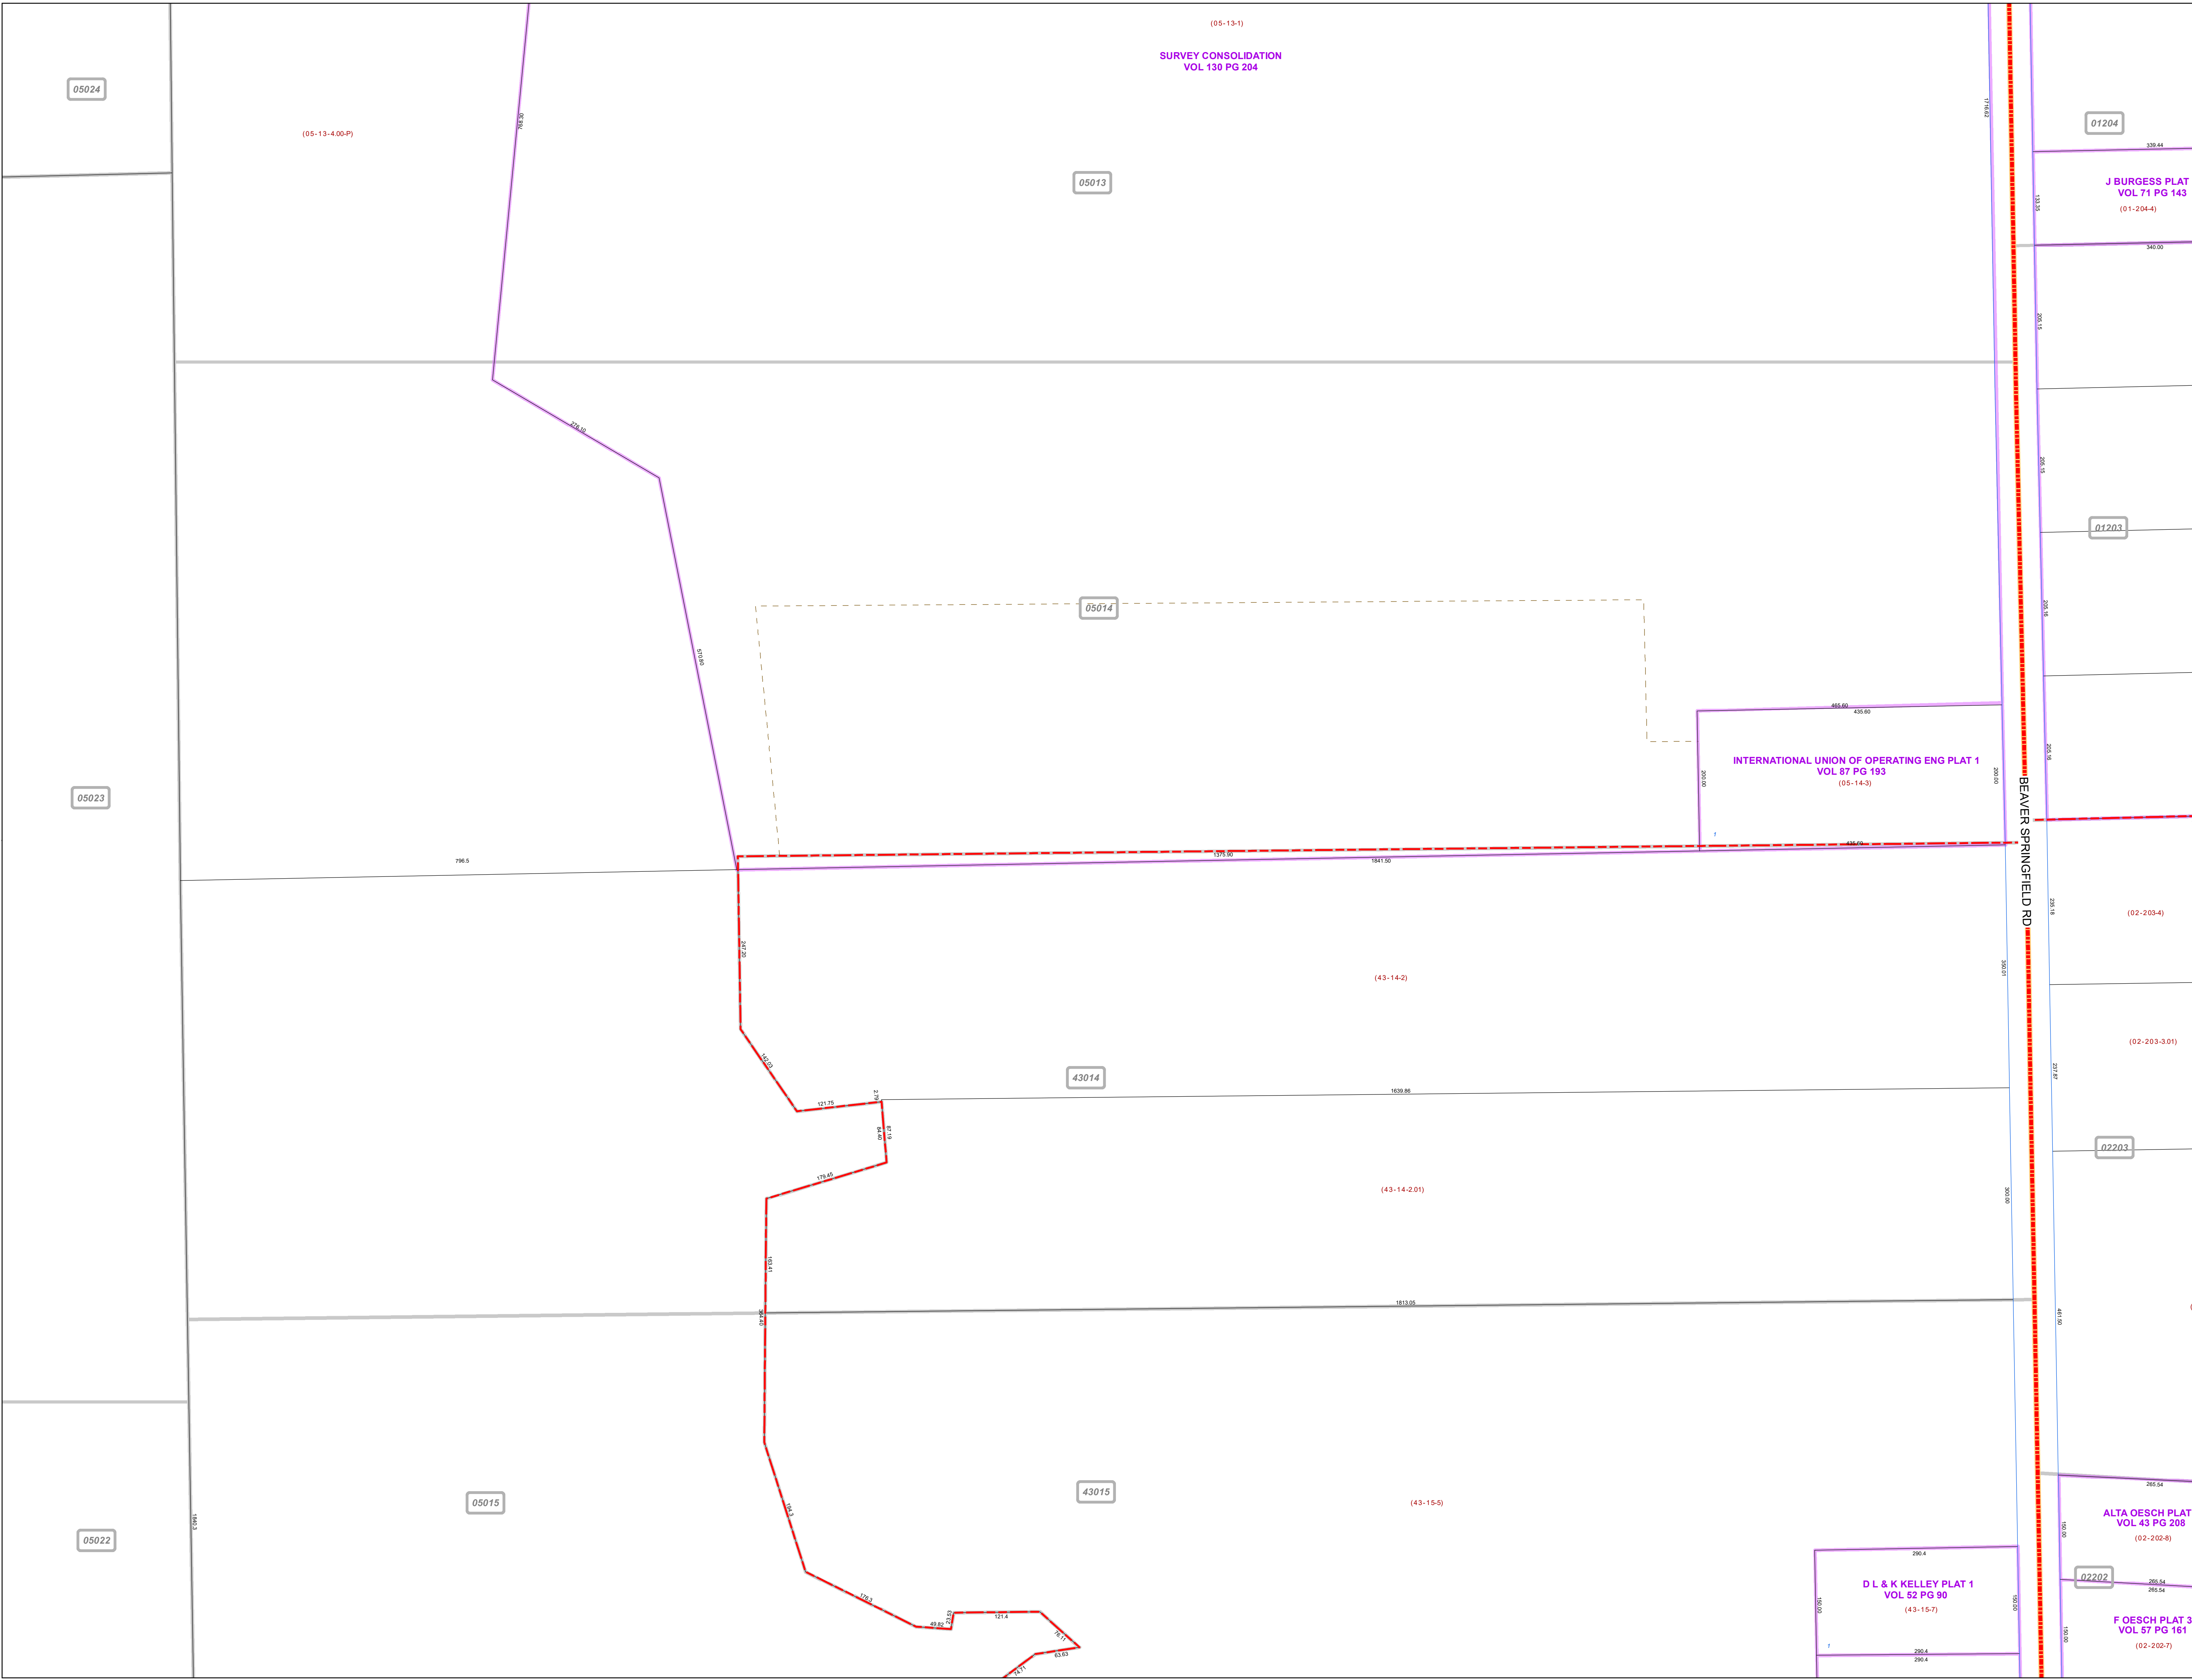

(05-13-1)  
SURVEY CONSOLIDATION  
VOL 130 PG 204

(05-13-4.00-P)

INTERNATIONAL UNION OF OPERATING ENG PLAT 1  
VOL 87 PG 193  
(05-14-3)

J BURGESS PLAT 2  
VOL 71 PG 143  
(01-204-4)

ALTA OESCH PLAT 1  
VOL 43 PG 208  
(02-202-8)

D L & K KELLEY PLAT 1  
VOL 52 PG 90  
(43-15-7)

F OESCH PLAT 3  
VOL 57 PG 161  
(02-202-7)

BEAVER SPRINGFIELD RD