


**MAHONING COUNTY**  
**OHIO**  
**GREEN TOWNSHIP**  
*Washingtonville Village East half*

**TAX MAP**  
**09001**

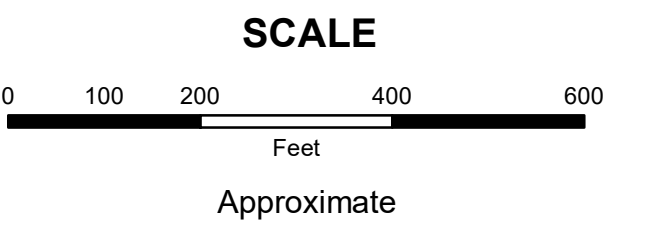


Print Date 12/29/2017

**LEGEND**

- COUNTY LINE
- TOWNSHIP LINE
- CITY LINE
- VILLAGE LINE
- PLAT OUTLINE
- PARCEL LINE
- OLD PARCEL LINE
- PHASE LINE
- ROAD ROW LINE
- RAILROAD ROW LINE
- PARCEL ID NUMBER
- LOT NUMBER
- PLAT NAME
- TAX MAP NUMBER

**GREEN TOWNSHIP**  
**Index Map**

13006	09003	09014
13007	09002	09015
13008	09001	09016

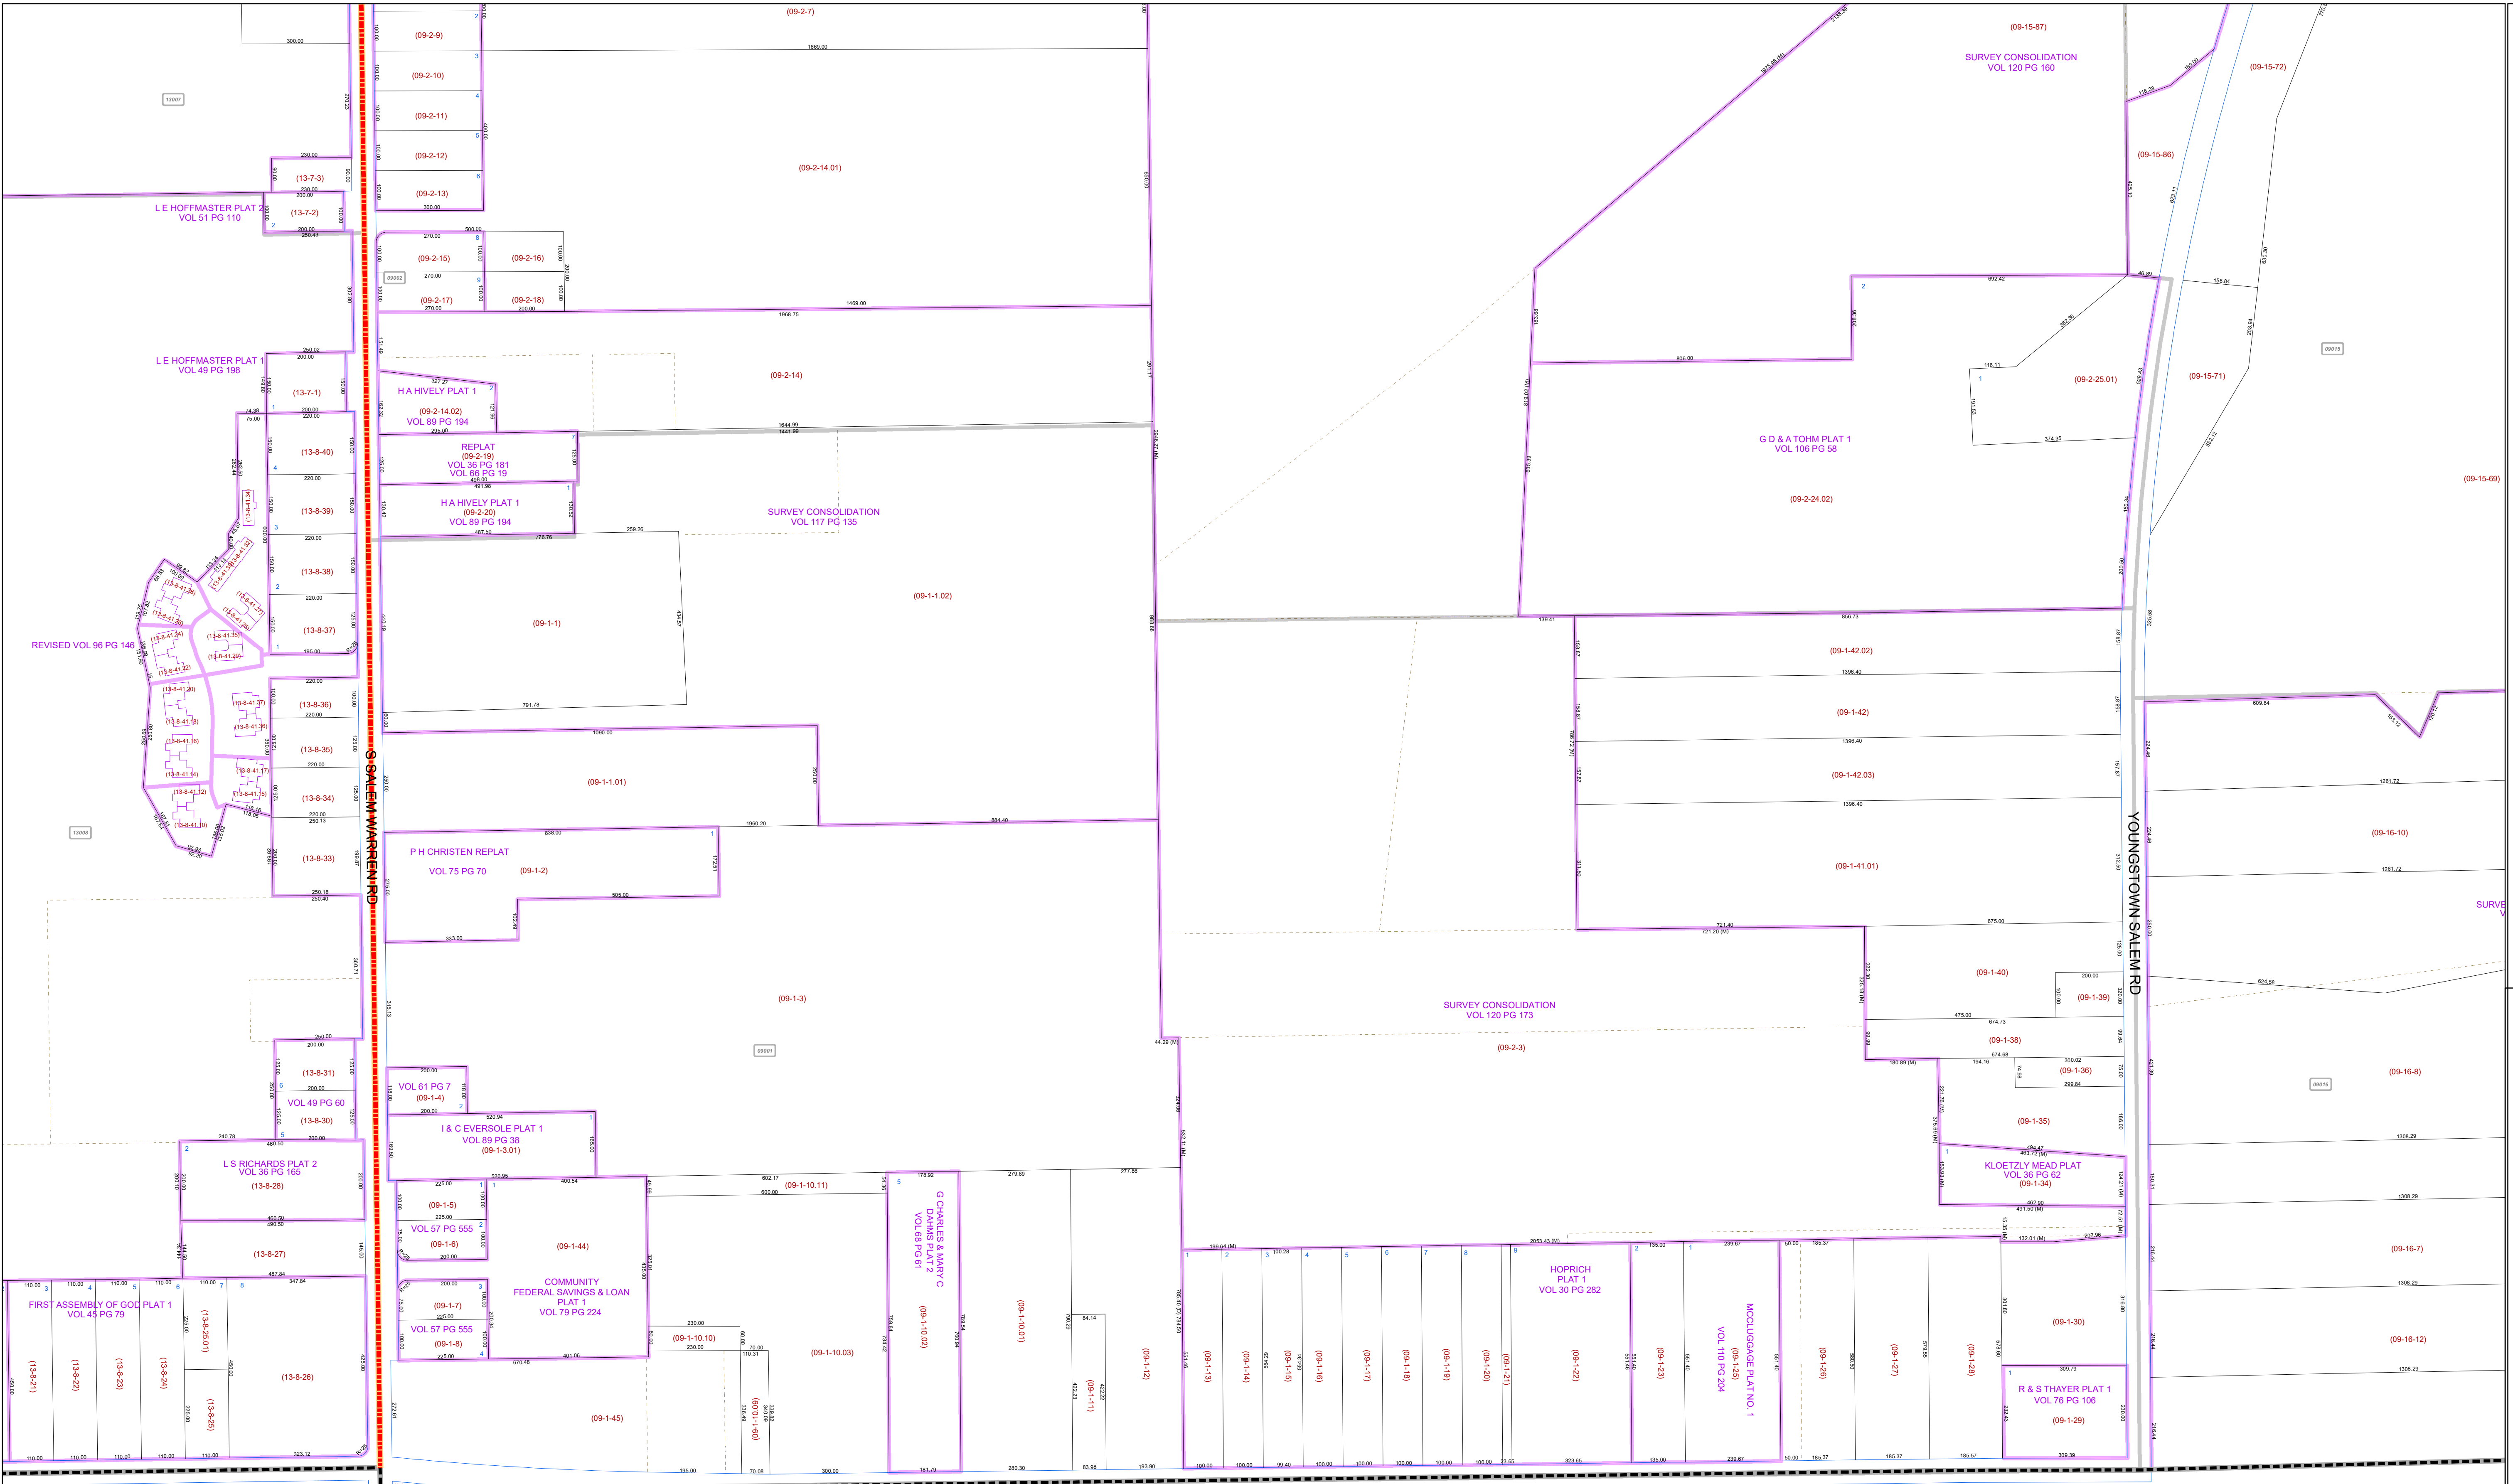

COLUMBIANA COUNTY