


**MAHONING COUNTY
OHIO
SMITH TOWNSHIP
Section 12
TAX MAP
16143**

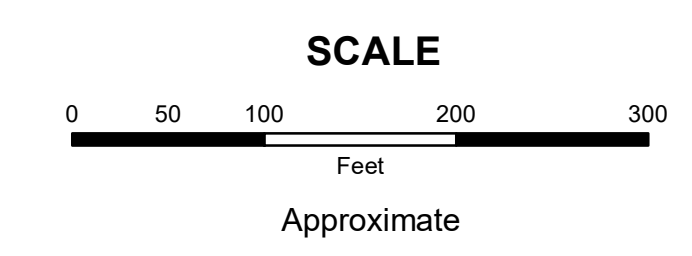


Print Date 12/29/2017

LEGEND

- COUNTY LINE
- TOWNSHIP LINE
- CITY LINE
- VILLAGE LINE
- PLAT OUTLINE
- PARCEL LINE
- OLD PARCEL LINE
- PHASE LINE
- ROAD ROW LINE
- RAILROAD ROW LINE
- (01-20-1.03) PARCEL ID NUMBER
- 345 LOT NUMBER
- BELL PLAT 1 PLAT NAME
- 01004 TAX MAP NUMBER

**SMITH TOWNSHIP
Index Map**

16204	16205	
16147	16142	16141
16146	16143	16140
16145	16144	16139

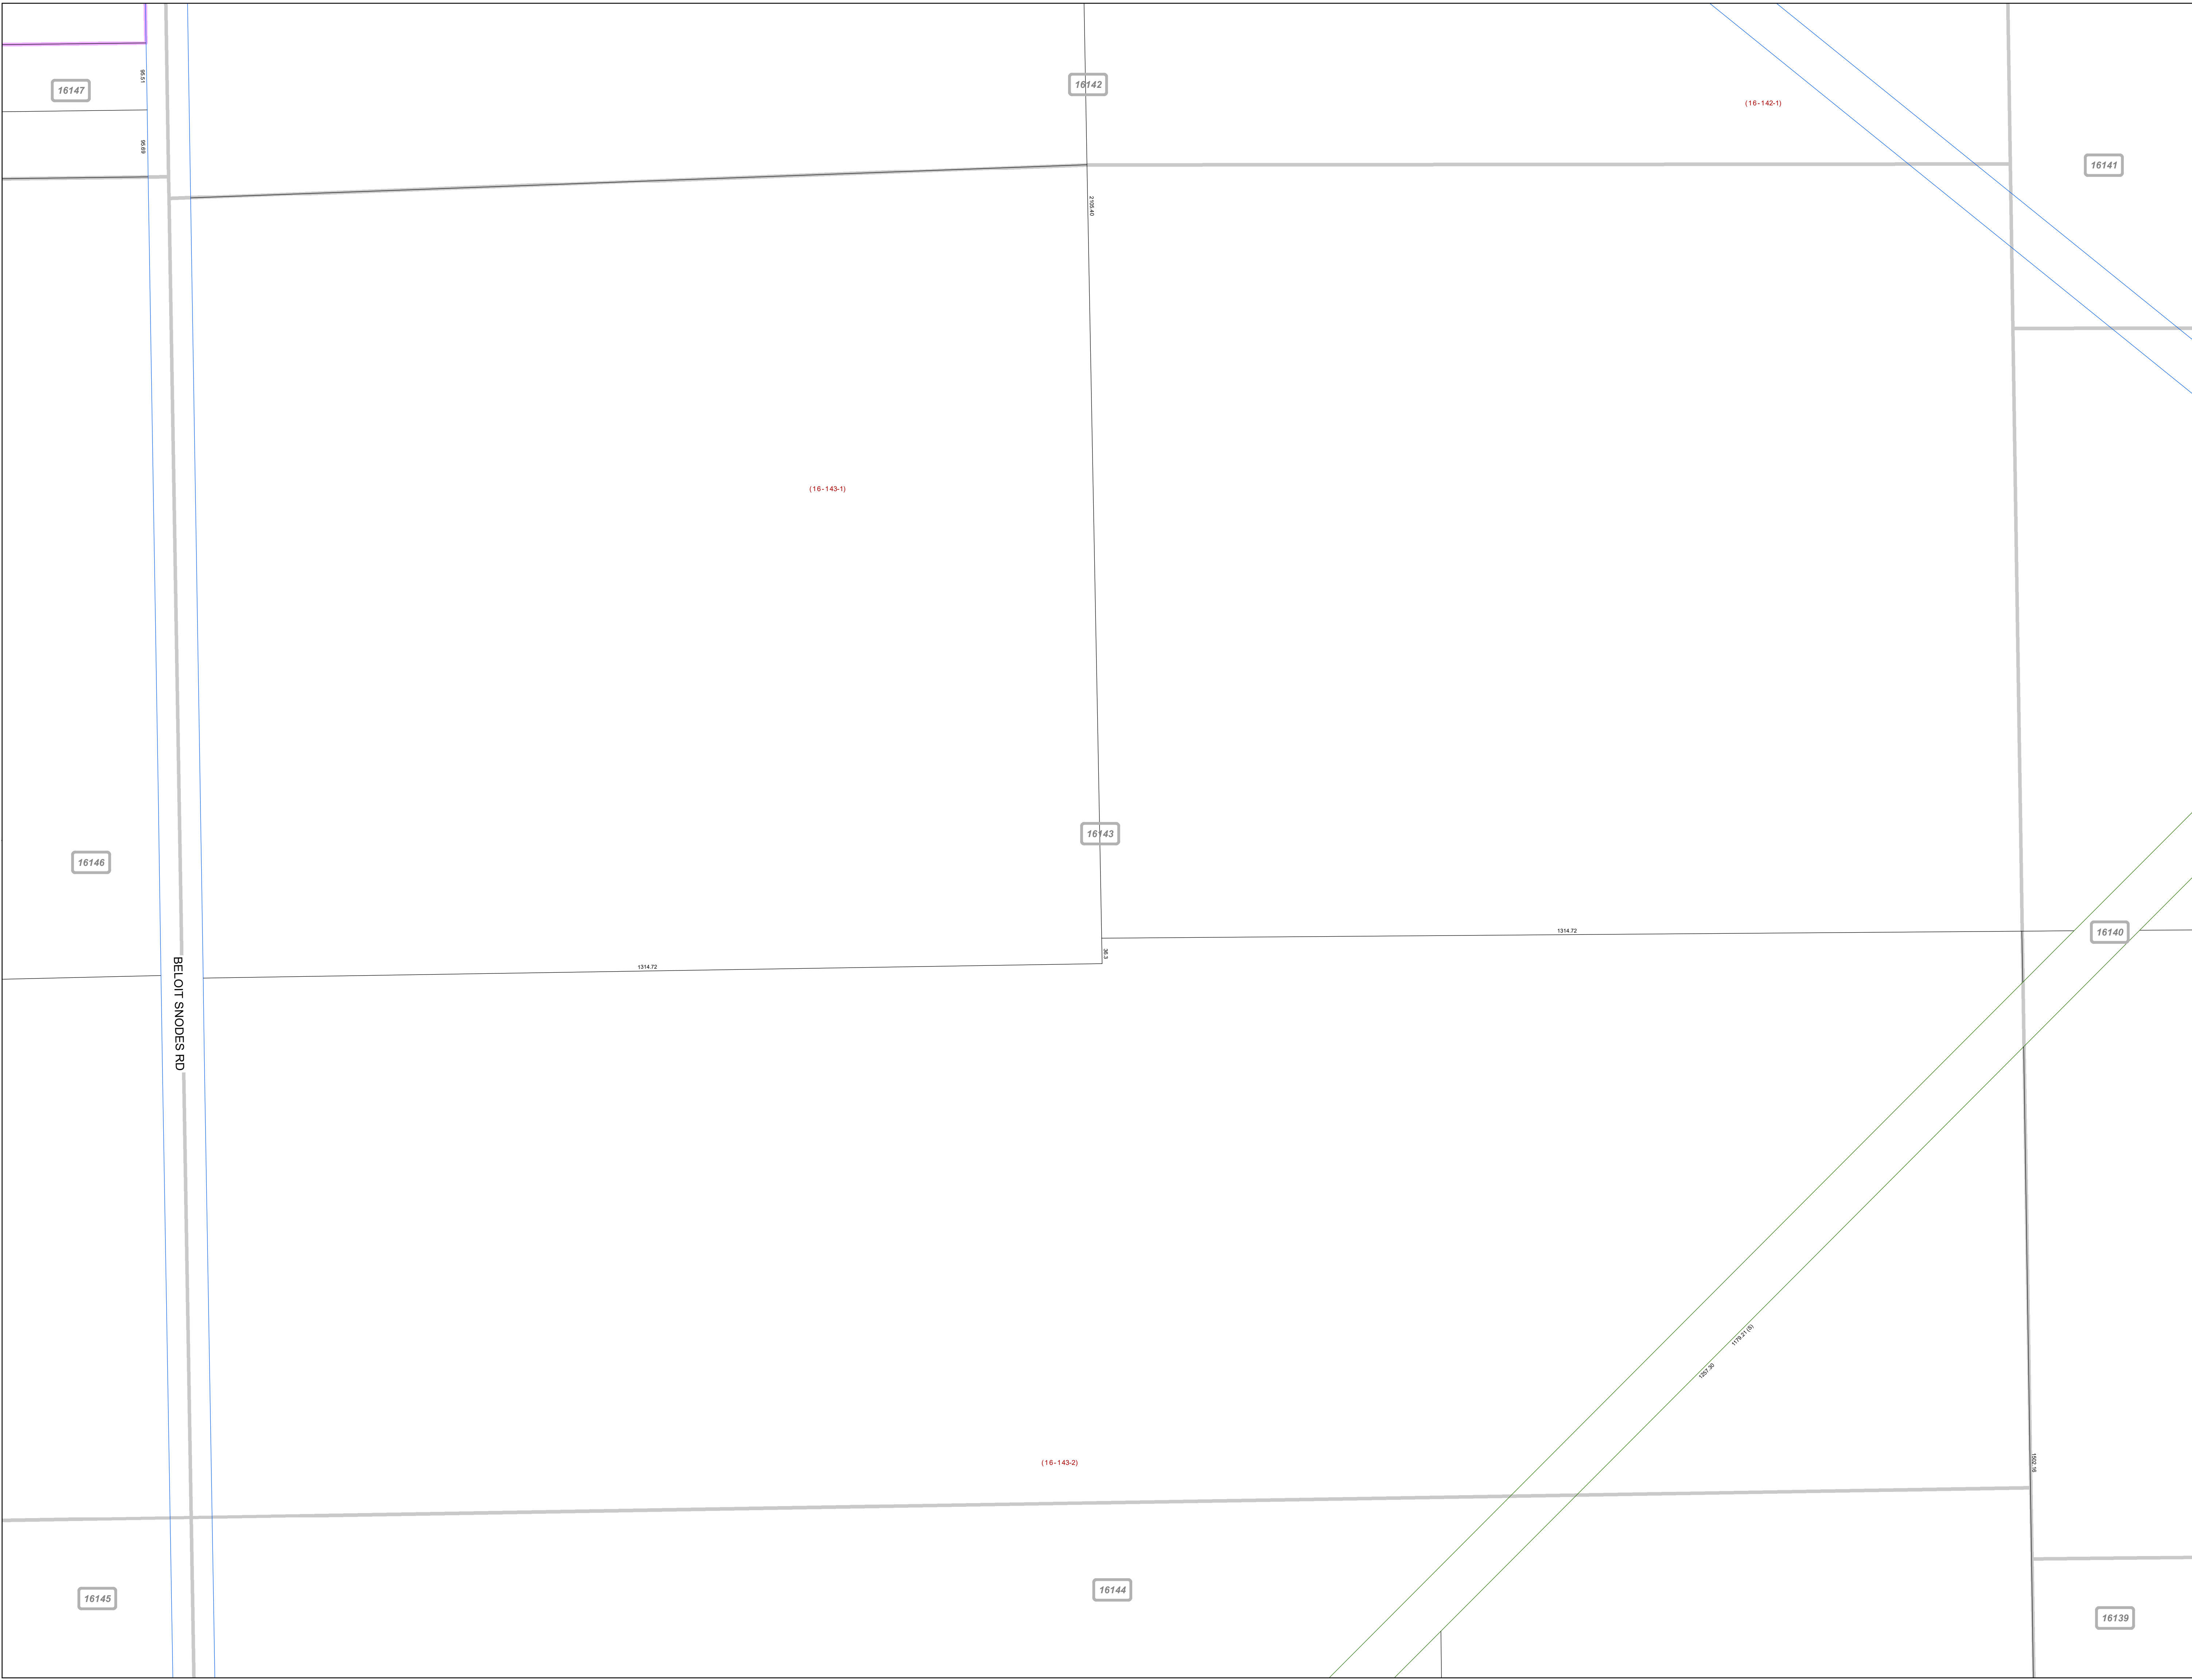

BELOIT SNODES RD

16147

16142

16141

16146

16143

16140

16145

16144

16139

(16-143-1)

(16-142-1)

(16-143-2)

01004

(01-20-1.03)

345

BELL PLAT 1