


PORTAGE COUNTY

MAHONING COUNTY
OHIO
SMITH TOWNSHIP
Section 2

TAX MAP
16201

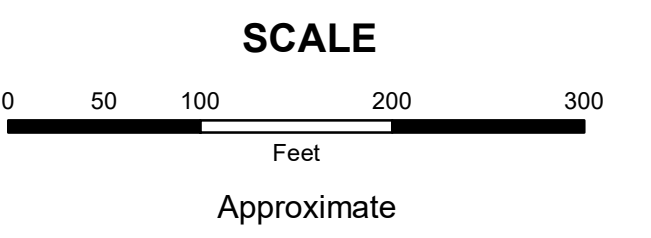


Print Date 12/29/2017

LEGEND

- COUNTY LINE
- TOWNSHIP LINE
- CITY LINE
- VILLAGE LINE
- PLAT OUTLINE
- PARCEL LINE
- OLD PARCEL LINE
- PHASE LINE
- ROAD ROW LINE
- RAILROAD ROW LINE
- (01-20-1.03) PARCEL ID NUMBER
- 345 LOT NUMBER
- BELL PLAT 1 PLAT NAME
- 01004 TAX MAP NUMBER

SMITH TOWNSHIP
Index Map

		22041
16196	16201	16202
16197	16200	16203
16198	16199	16204

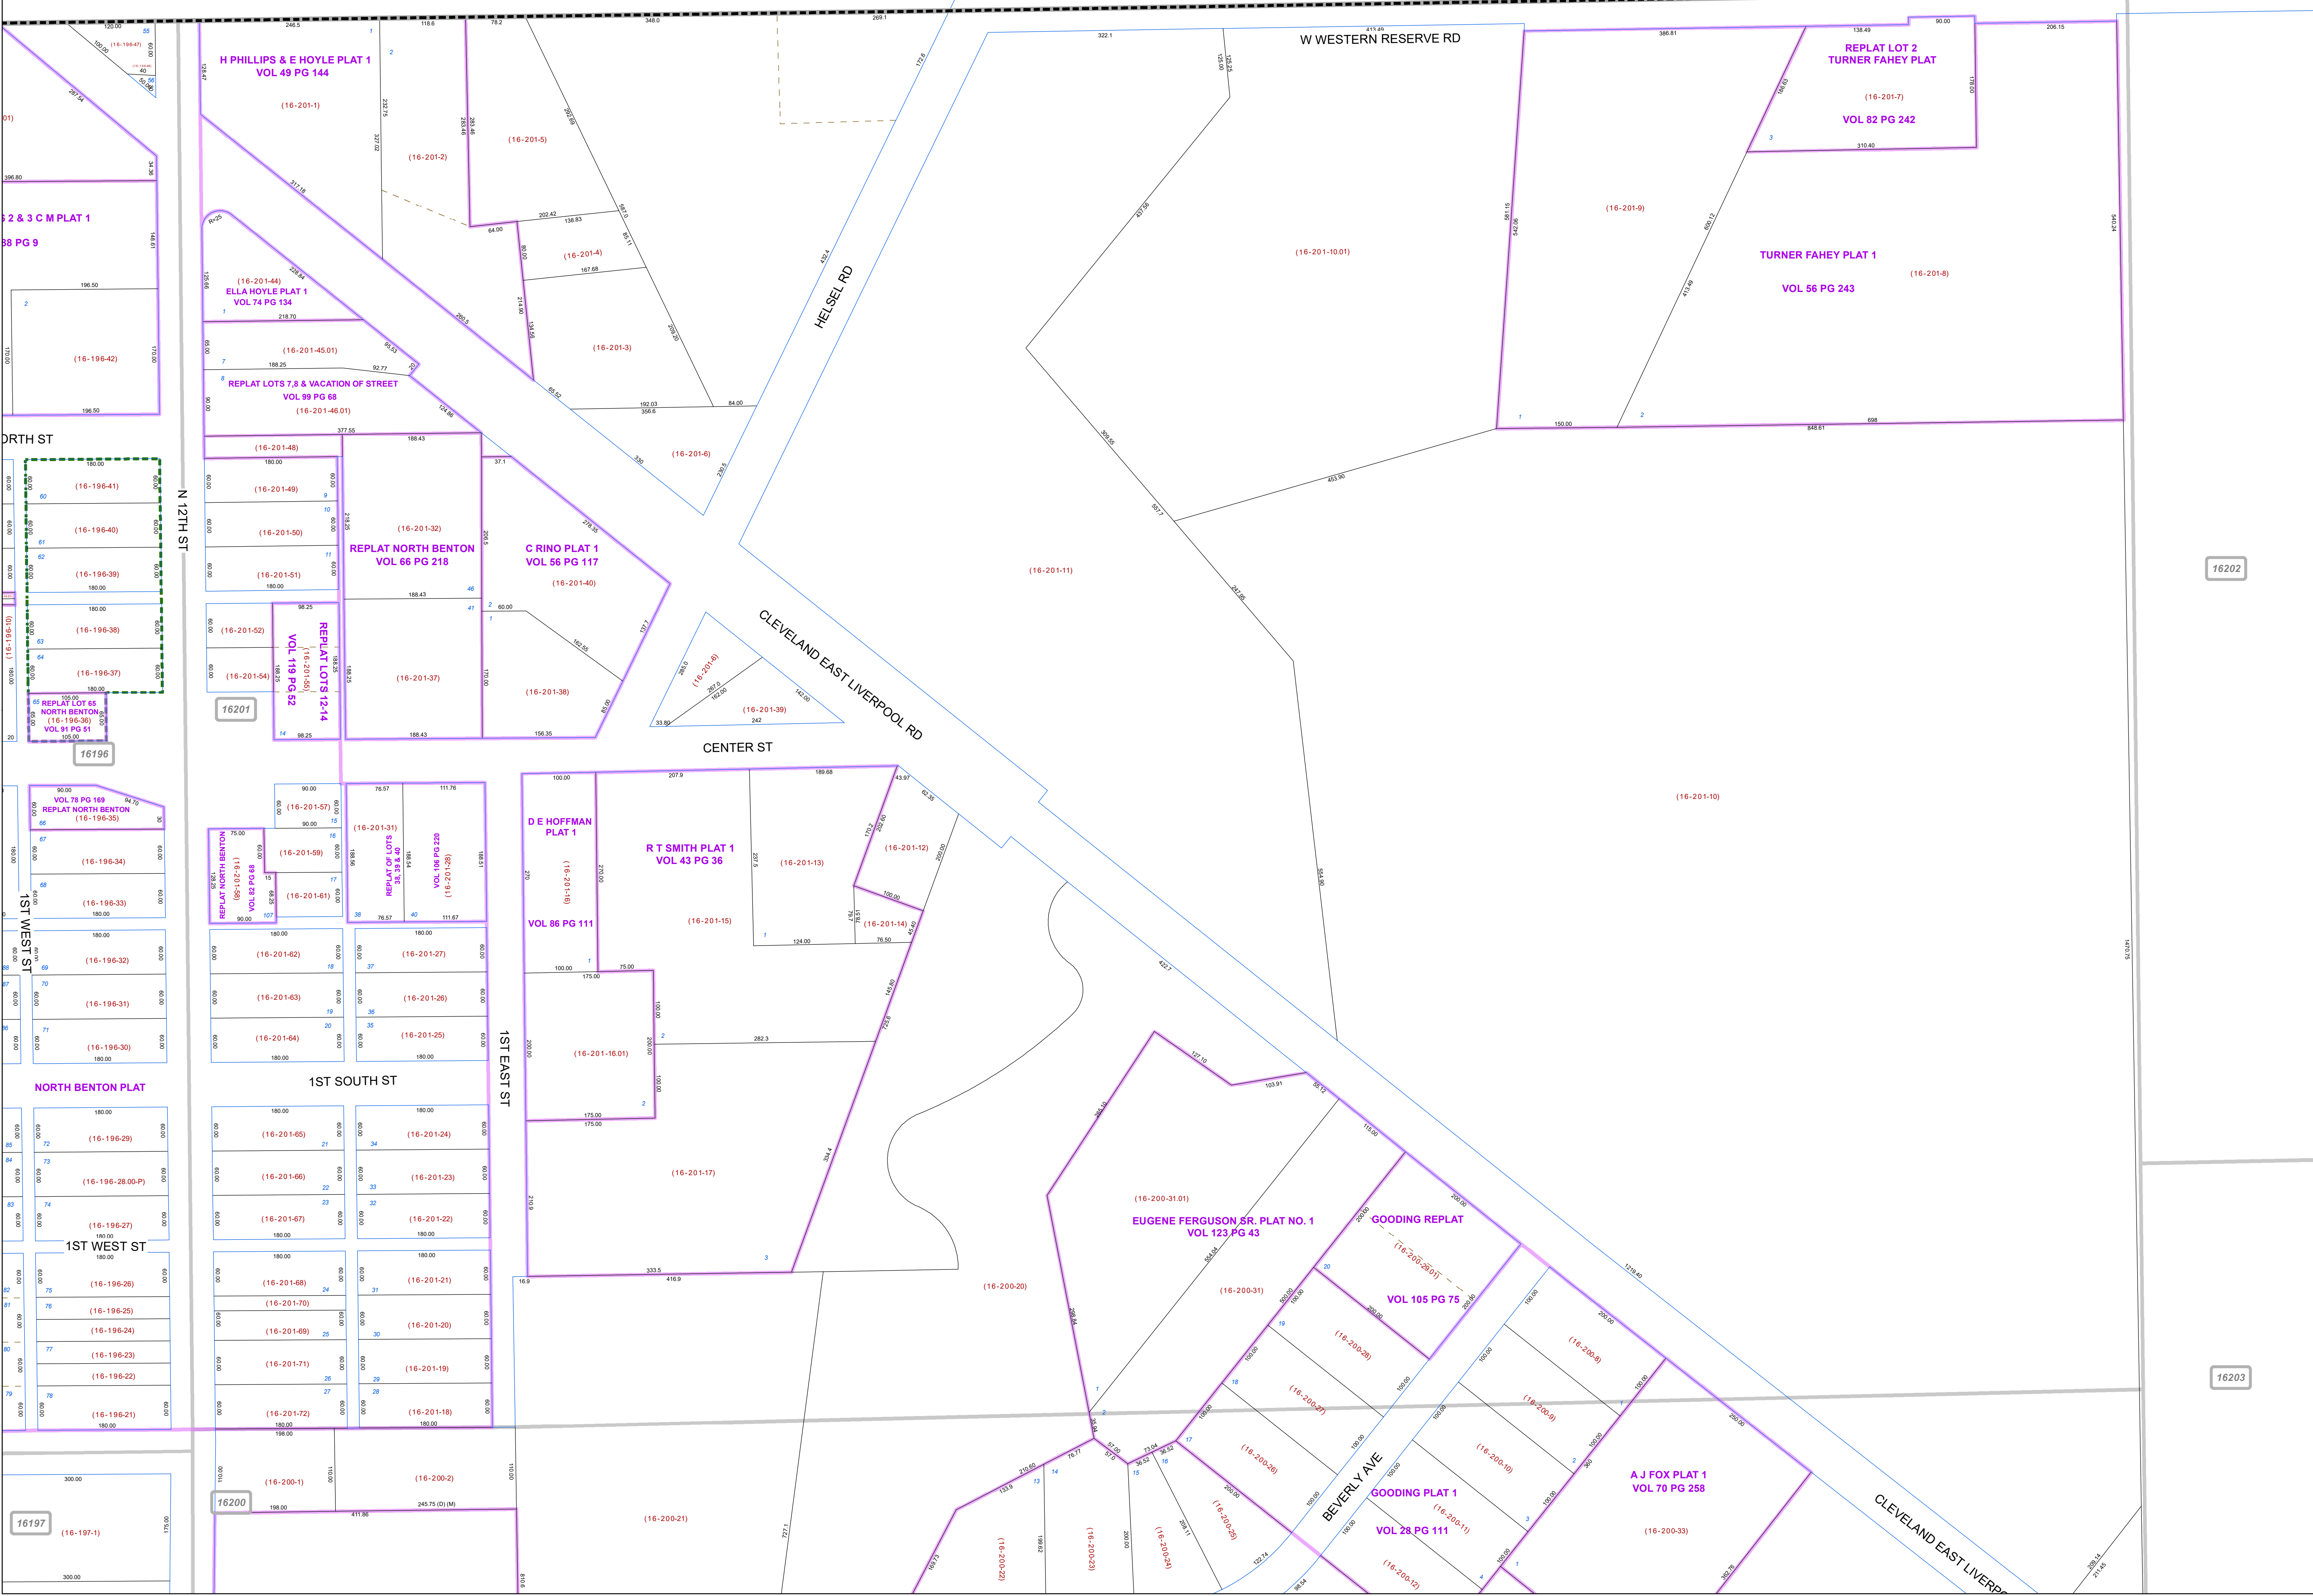

16202

16203

16201

16200

16196

16197

