


**MAHONING COUNTY  
OHIO**

**COITSVILLE TOWNSHIP**  
Great Lot 2

**TAX MAP  
42010**

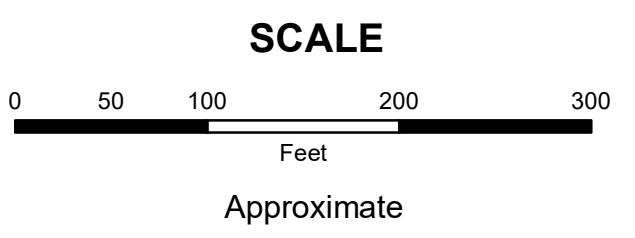


Print Date 12/29/2017


**LEGEND**

- COUNTY LINE
- TOWNSHIP LINE
- CITY LINE
- VILLAGE LINE
- PLAT OUTLINE
- PARCEL LINE
- OLD PARCEL LINE
- PHASE LINE
- ROAD ROW LINE
- RAILROAD ROW LINE
- PARCEL ID NUMBER
- LOT NUMBER
- PLAT NAME
- TAX MAP NUMBER

**COITSVILLE TOWNSHIP  
Index Map**

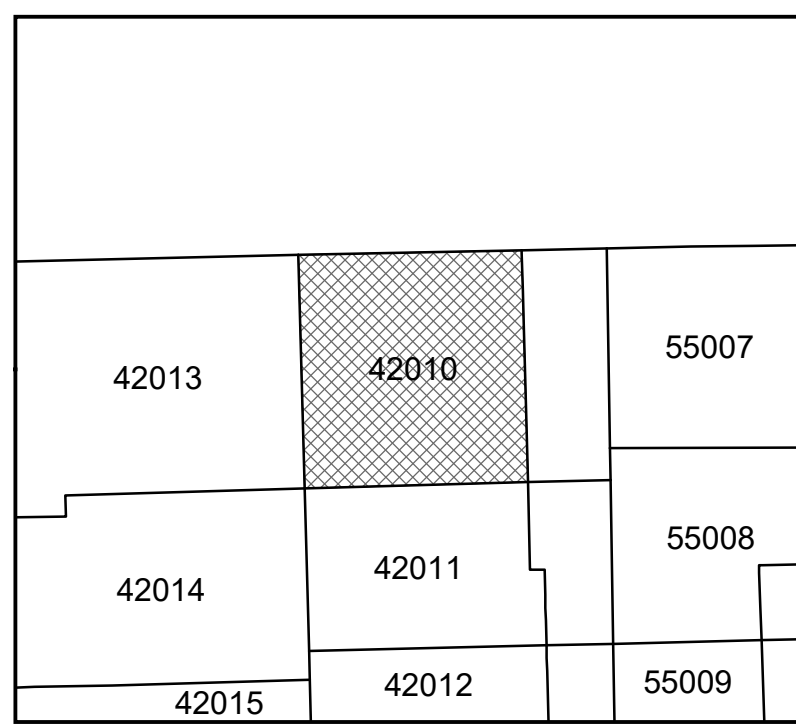

**TRUMBULL COUNTY**

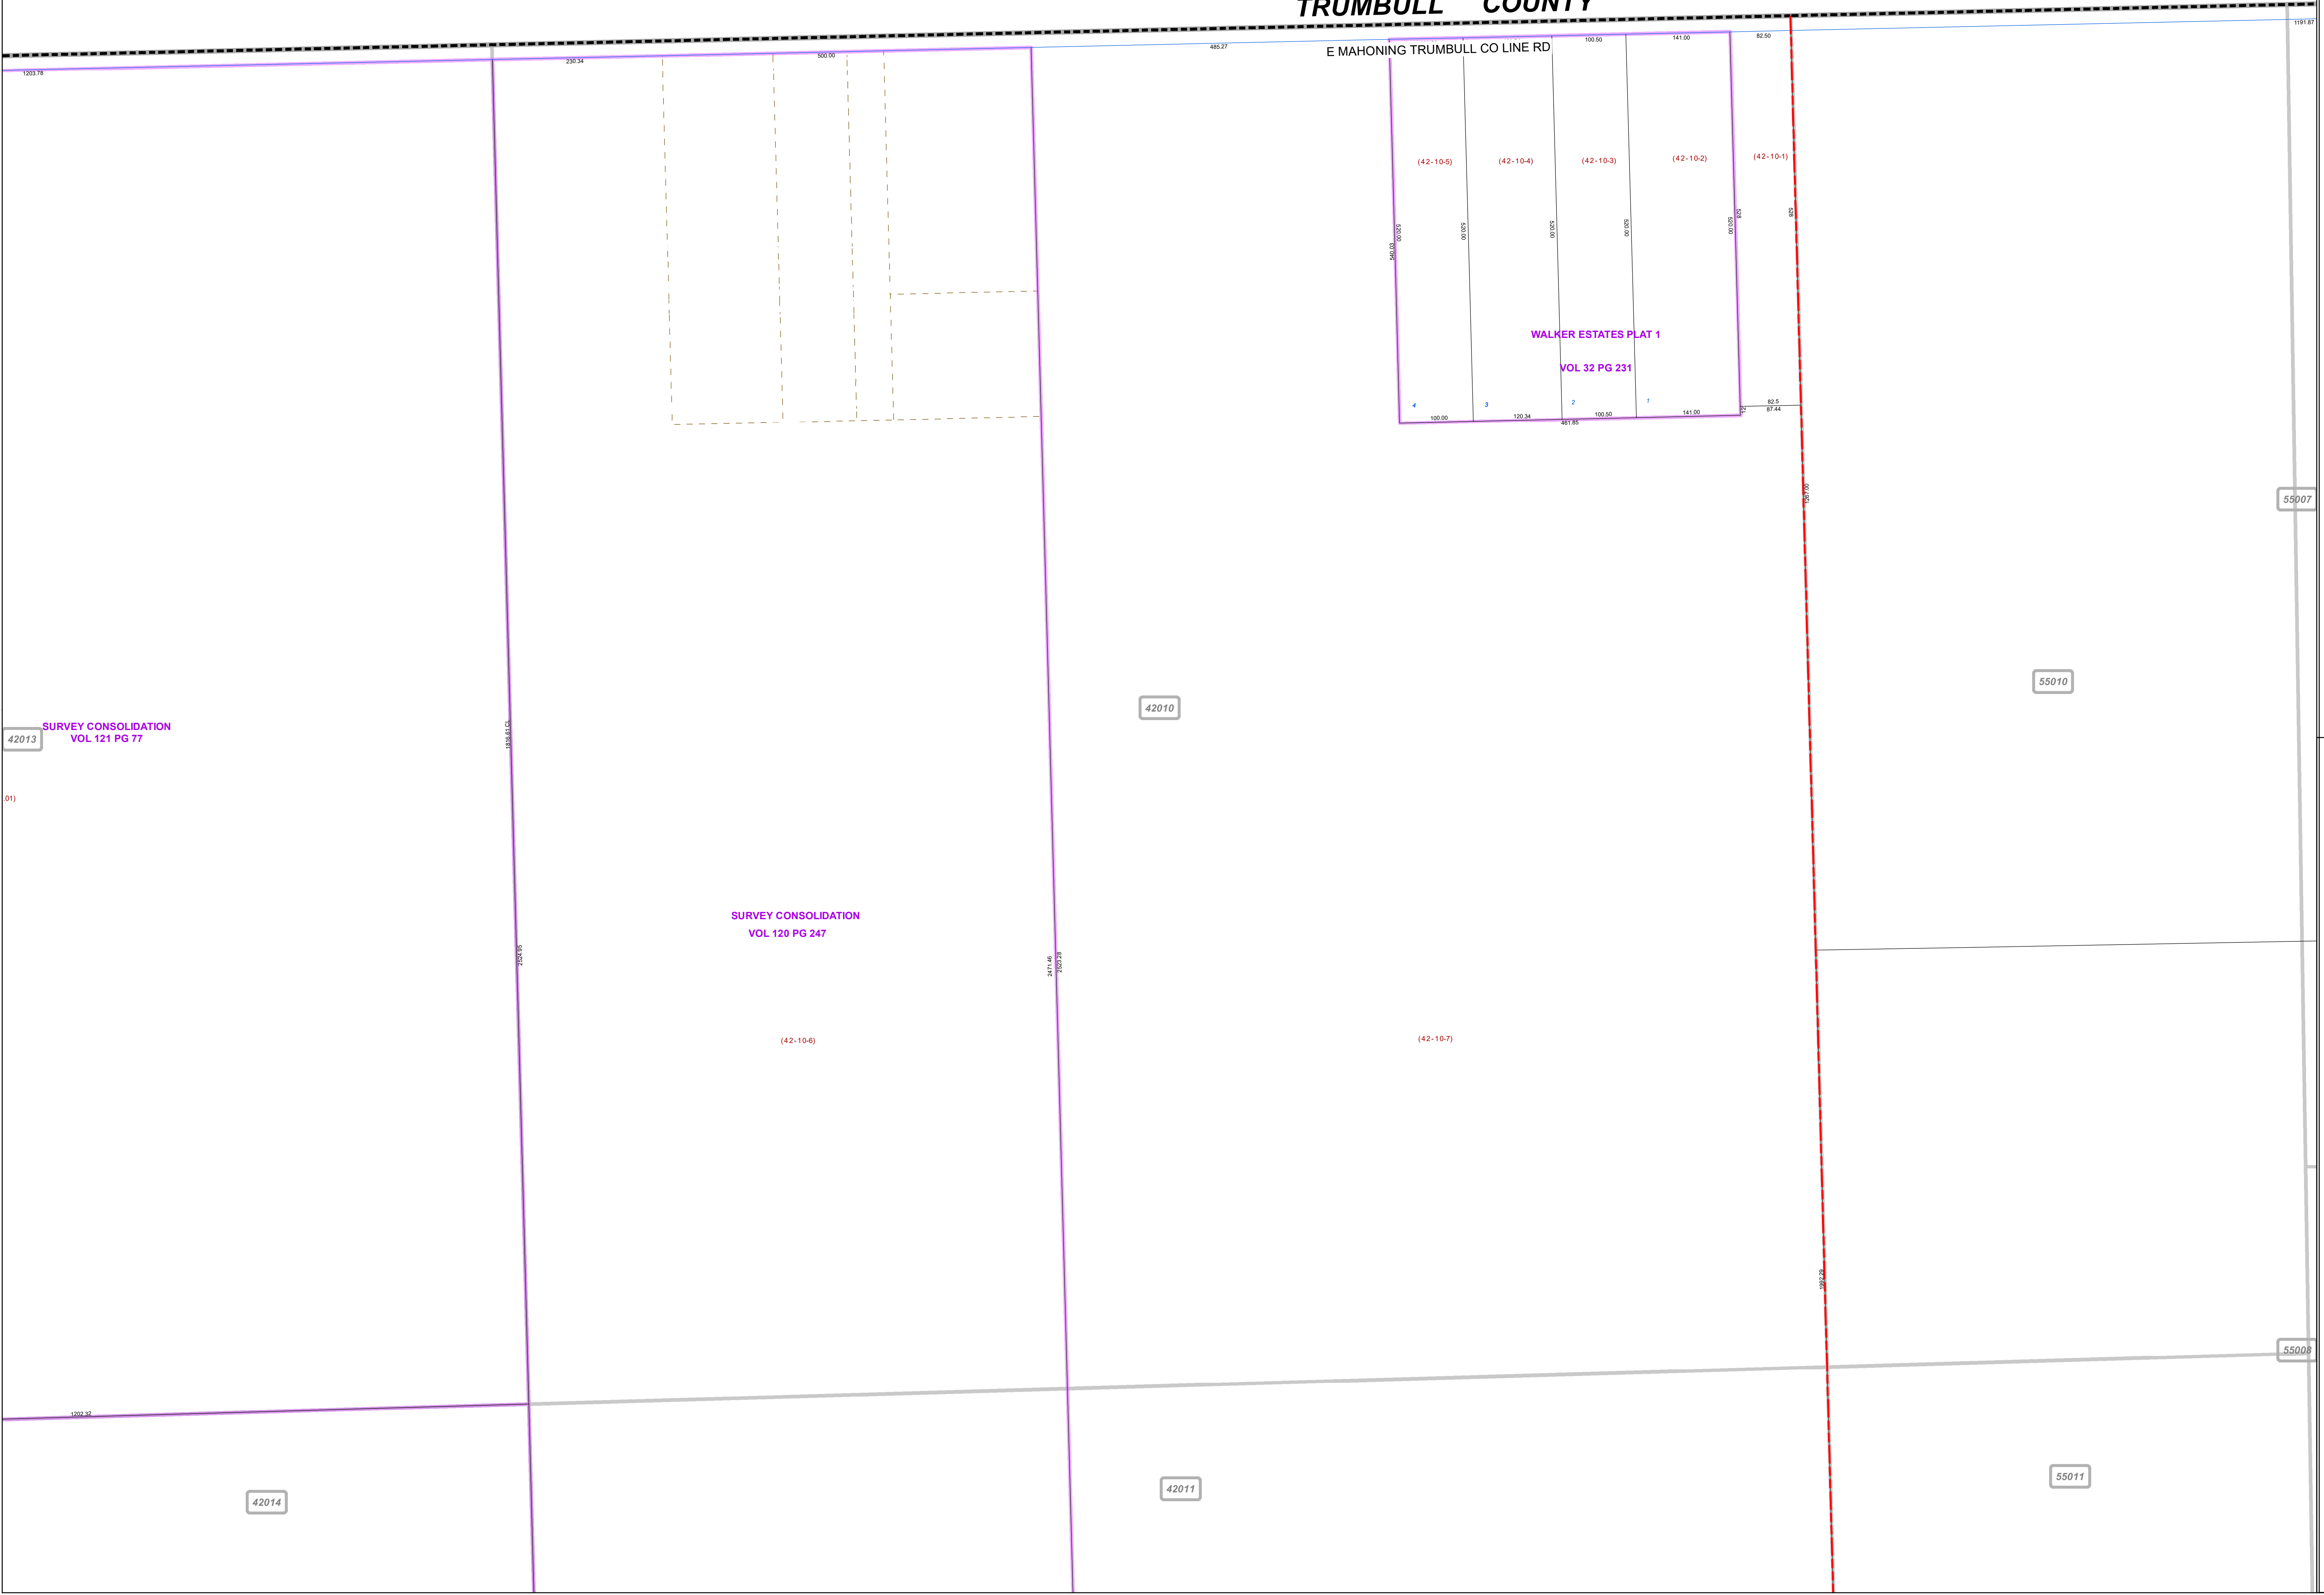

**SURVEY CONSOLIDATION  
VOL 121 PG 77**

**SURVEY CONSOLIDATION  
VOL 120 PG 247**

**WALKER ESTATES PLAT 1  
VOL 32 PG 231**