


**MAHONING COUNTY  
OHIO  
MILTON TOWNSHIP**

**TAX MAP  
51087**

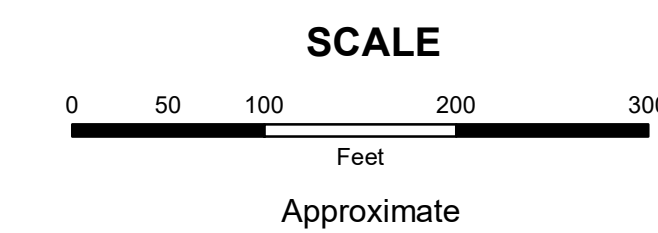


Print Date 12/29/2017

**LEGEND**

- COUNTY LINE
- TOWNSHIP LINE
- CITY LINE
- VILLAGE LINE
- PLAT OUTLINE
- PARCEL LINE
- OLD PARCEL LINE
- PHASE LINE
- ROAD ROW LINE
- RAILROAD ROW LINE
- PARCEL ID NUMBER
- LOT NUMBER
- PLAT NAME
- TAX MAP NUMBER

**MILTON TOWNSHIP  
Index Map**

51079	51080	51081
51088	51087	51086
51089	51090	51091
51098		

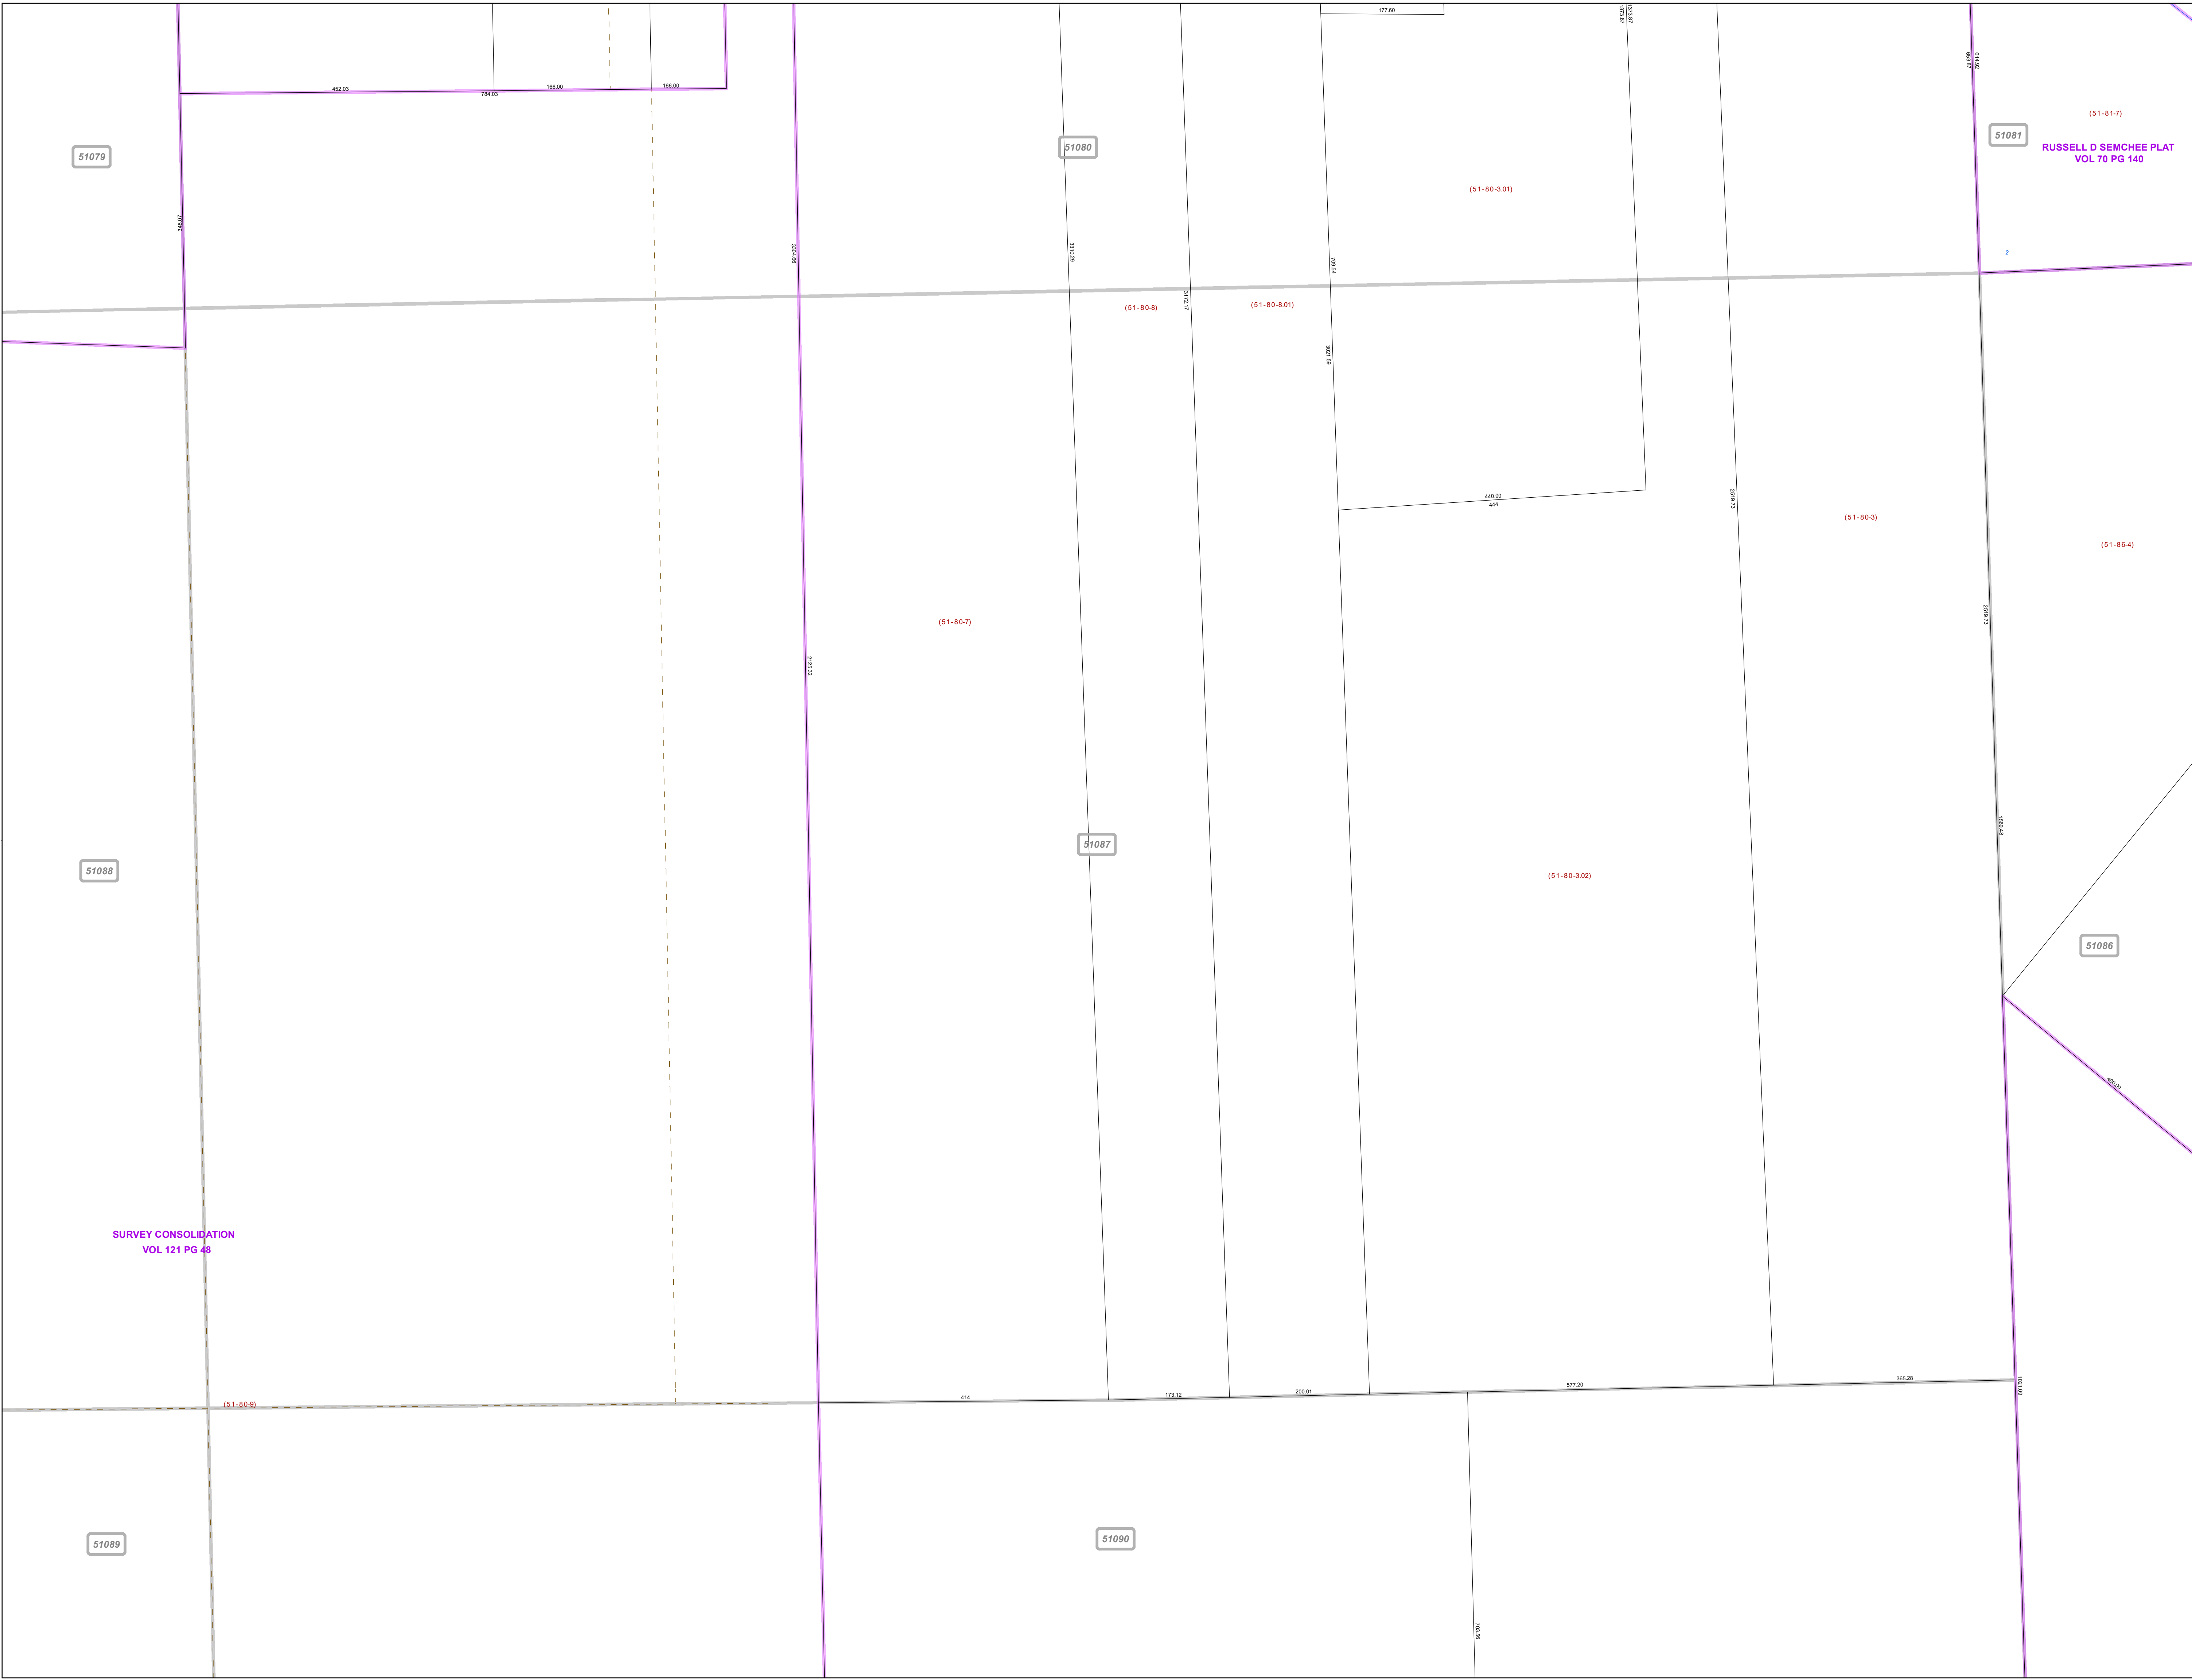

51079

51080

51081

(51-81-7)  
RUSSELL D SEMCREE PLAT  
VOL 70 PG 140

51087

51086

51088

SURVEY CONSOLIDATION  
VOL 121 PG 48

51089

51090

(51-80-9)

(51-80-7)

(51-80-8)

(51-80-8.01)

(51-80-3.01)

(51-80-3)

(51-80-4)

(51-80-3.02)

01004