


**MAHONING COUNTY
OHIO
MILTON TOWNSHIP**

**TAX MAP
51090**

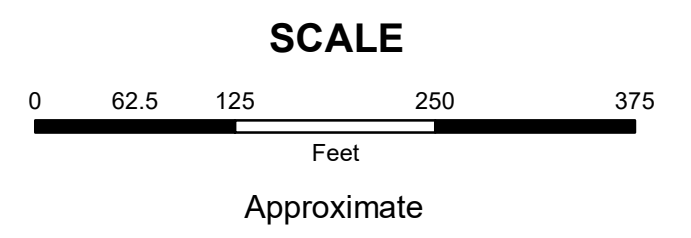


Print Date 12/29/2017

LEGEND

- COUNTY LINE
- TOWNSHIP LINE
- CITY LINE
- VILLAGE LINE
- PLAT OUTLINE
- PARCEL LINE
- OLD PARCEL LINE
- PHASE LINE
- ROAD ROW LINE
- RAILROAD ROW LINE
- (01-20-1.03) PARCEL ID NUMBER
- 345 LOT NUMBER
- BELL PLAT 1 PLAT NAME
- 01004 TAX MAP NUMBER

**MILTON TOWNSHIP
Index Map**

51079	51080	51081
51088	51087	51086
51089	51090	51091
51098	51097	51096
51099	51100	51101

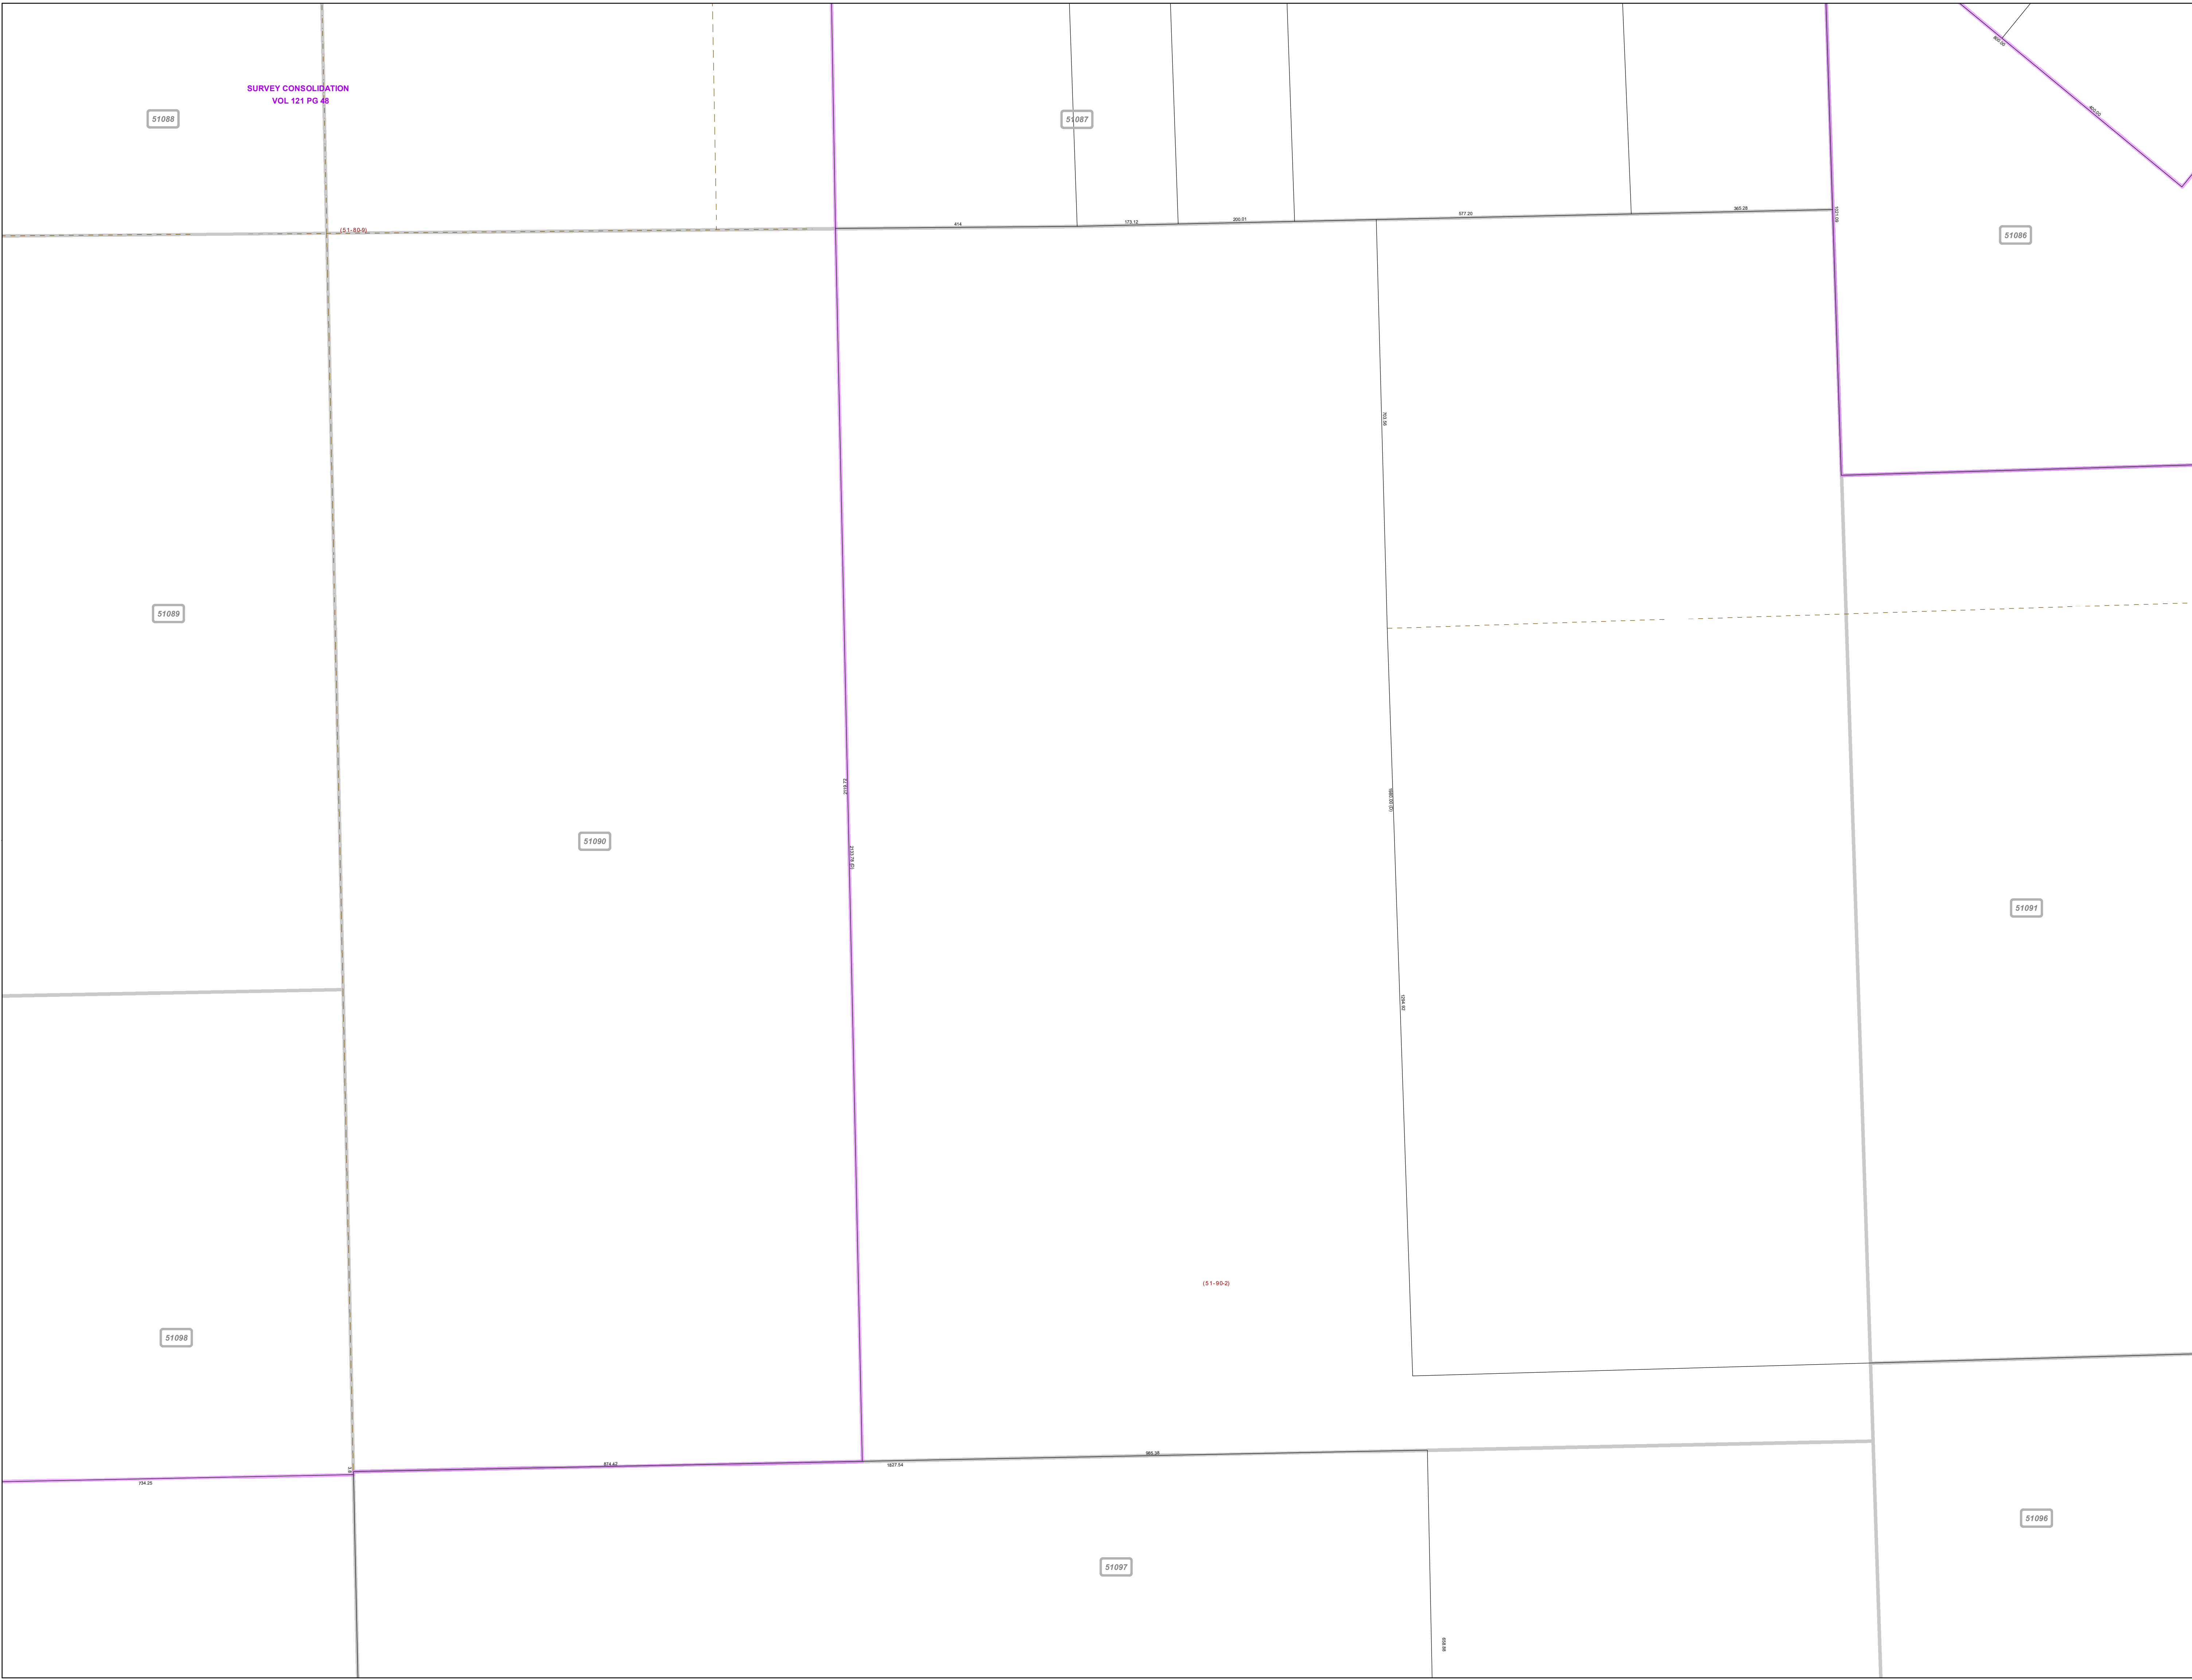

SURVEY CONSOLIDATION
VOL 121 PG 48

51088

51087

51086

51089

51090

51091

51098

51097

51096