


**MAHONING COUNTY
OHIO
YOUNGSTOWN CITY**

**TAX MAP
53041**


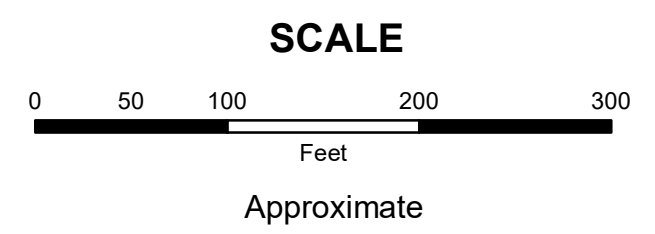


Print Date 12/29/2017

LEGEND

- COUNTY LINE
- TOWNSHIP LINE
- CITY LINE
- VILLAGE LINE
- PLAT OUTLINE
- PARCEL LINE
- OLD PARCEL LINE
- PHASE LINE
- ROAD ROW LINE
- RAILROAD ROW LINE
- (01-20-1.03) PARCEL ID NUMBER
- 345 LOT NUMBER
- BELL PLAT 1 PLAT NAME
- 01004 TAX MAP NUMBER

**YOUNGSTOWN CITY
Index Map**

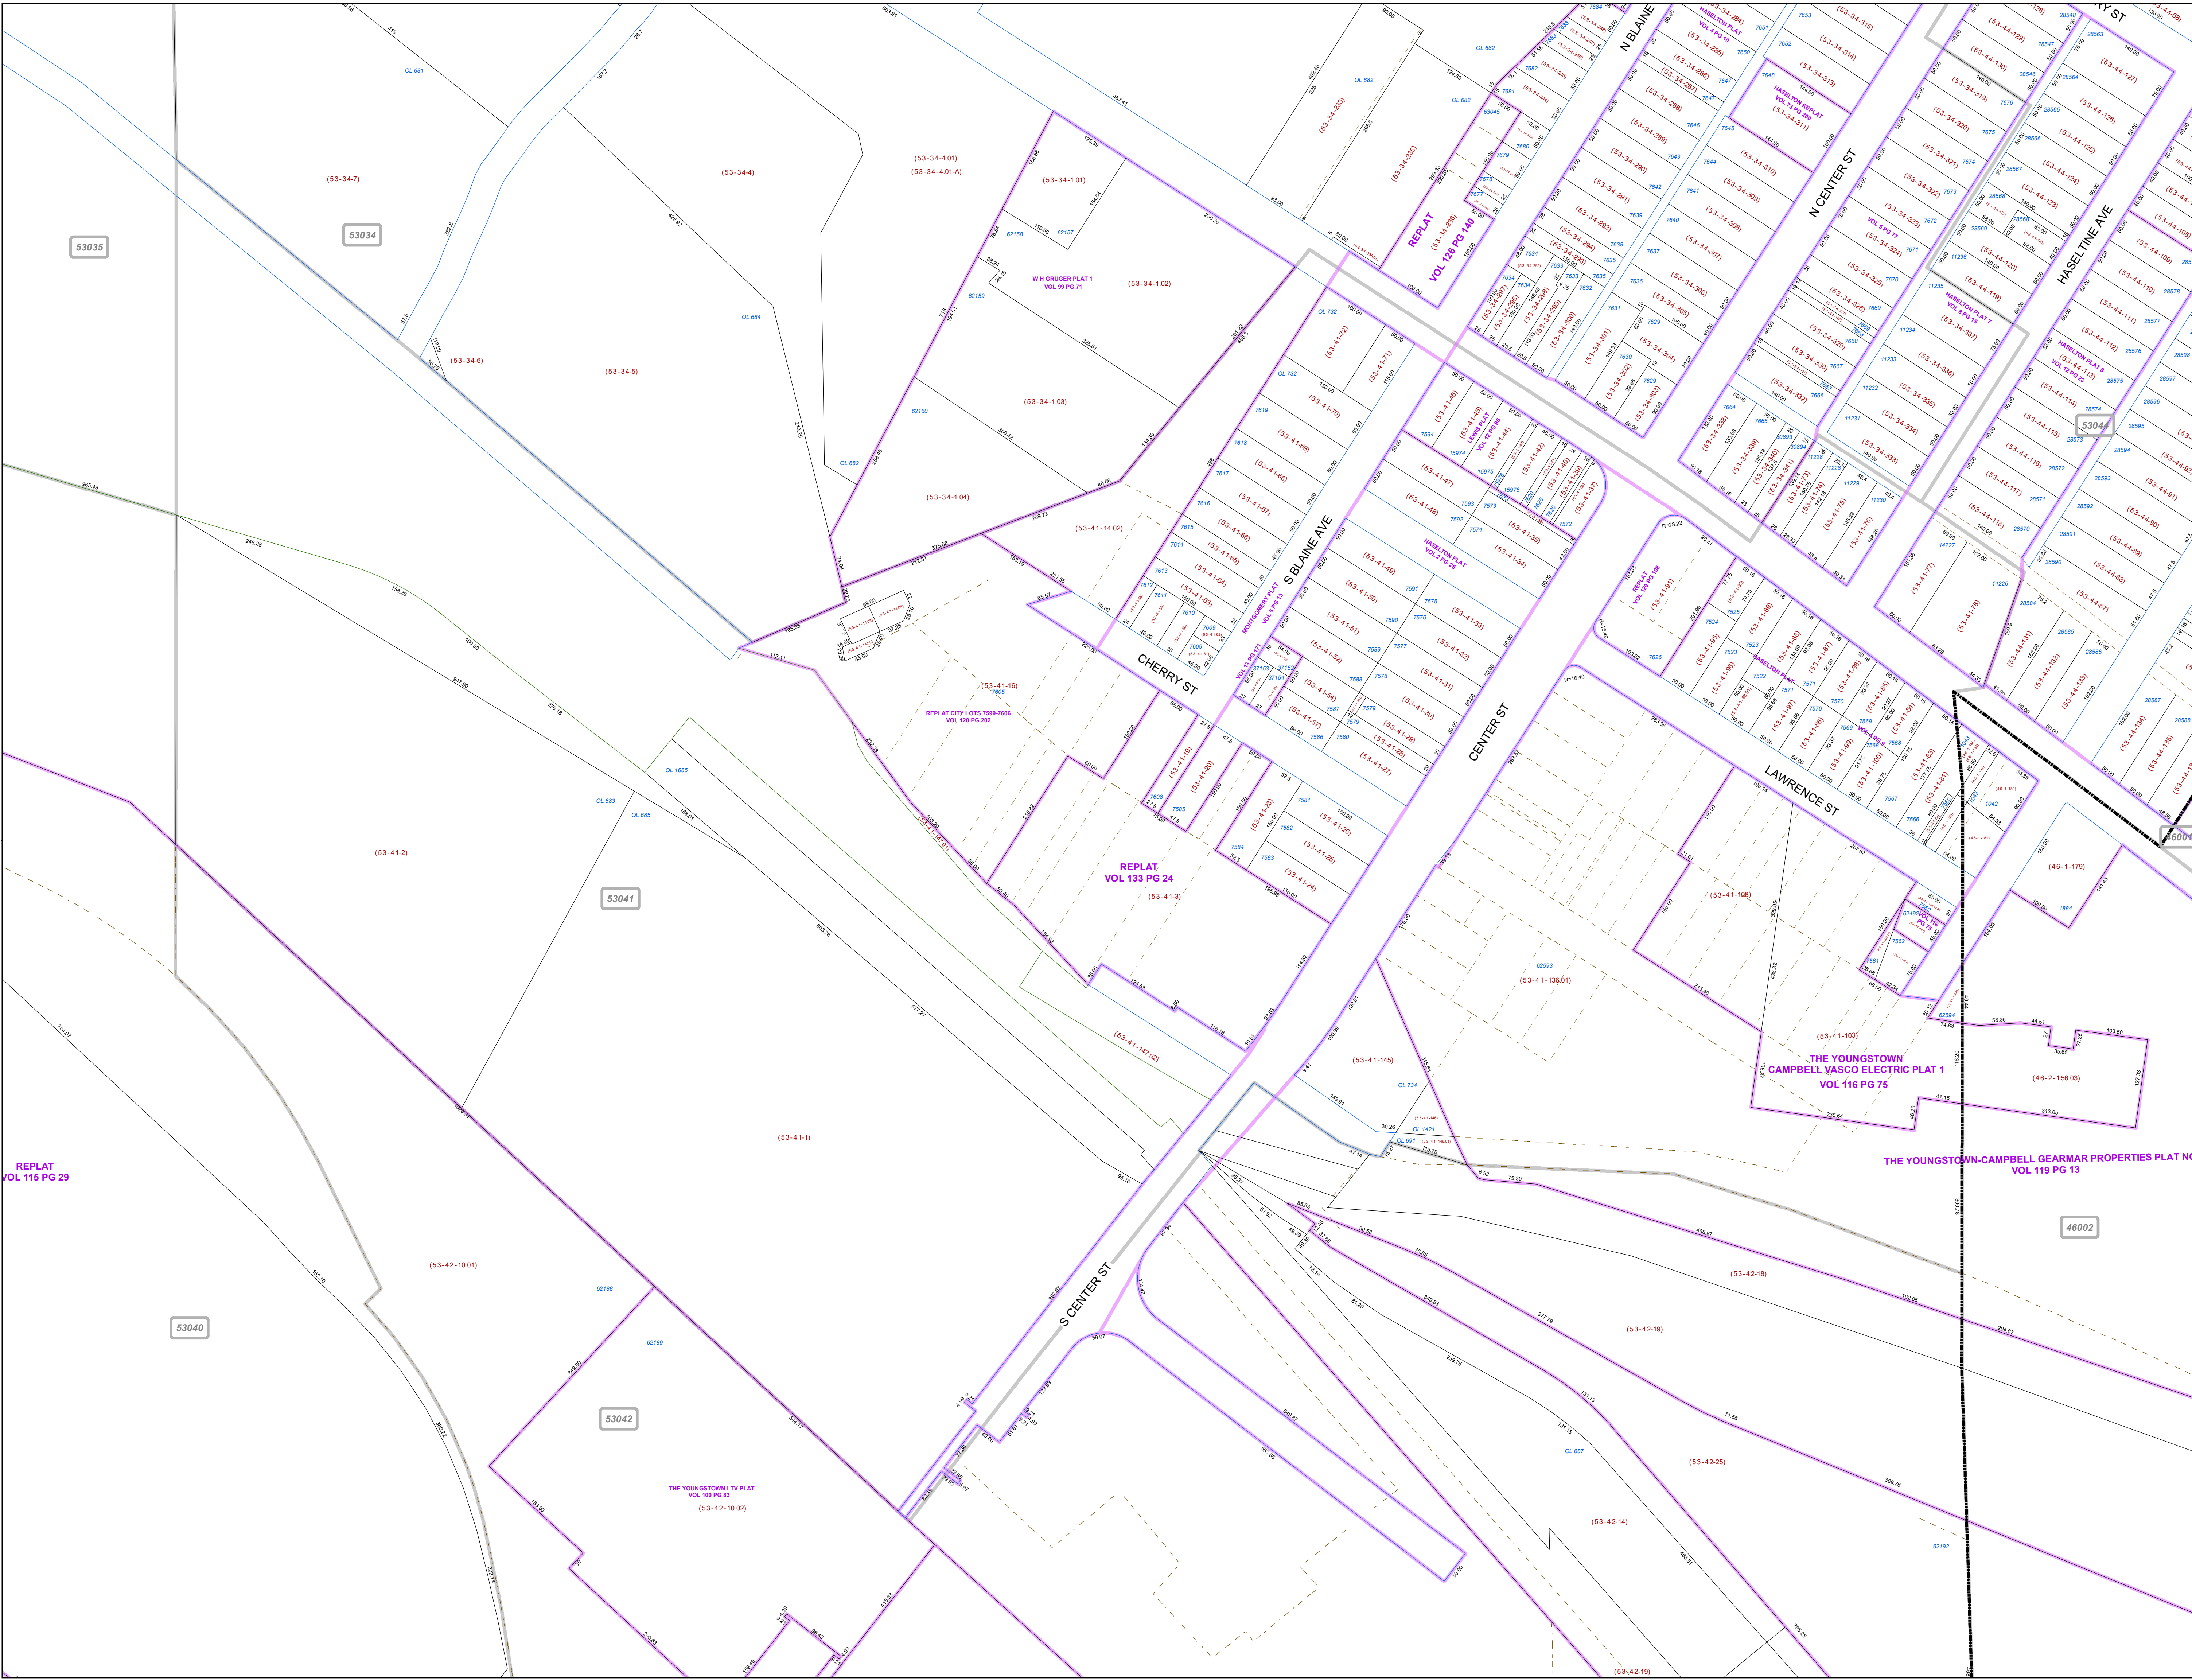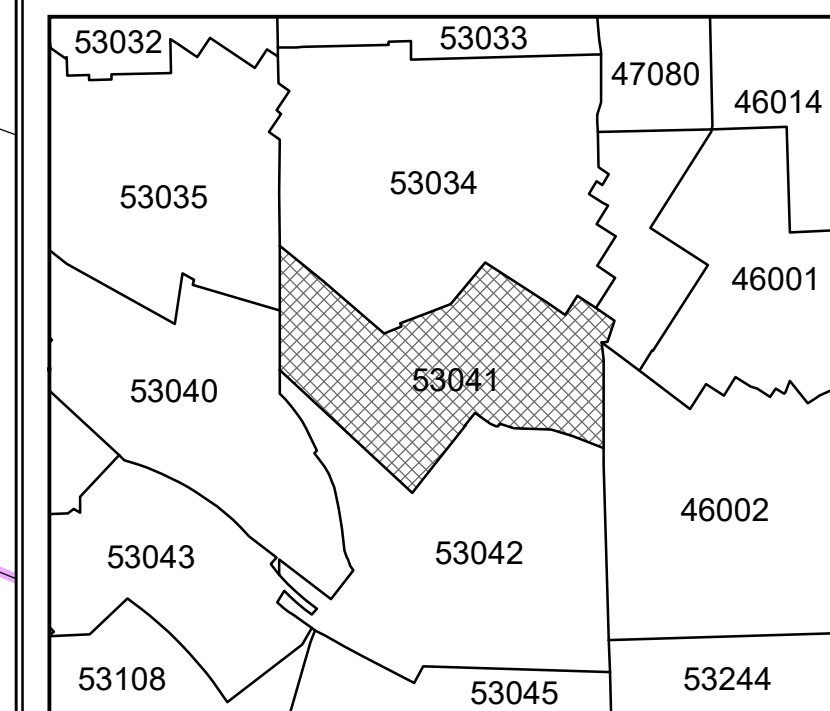

REPLAT VOL 115 PG 29

THE YOUNGSTOWN LTV PLAT VOL 100 PG 83 (53-42-10.02)

THE YOUNGSTOWN-CAMPBELL VASCO ELECTRIC PLAT 1 VOL 116 PG 75

THE YOUNGSTOWN-CAMPBELL GEARMAR PROPERTIES PLAT NO VOL 119 PG 13