


**MAHONING COUNTY**  
**OHIO**  
**SPRINGFIELD TOWNSHIP**  
 Section 33

**TAX MAP**  
**01126**

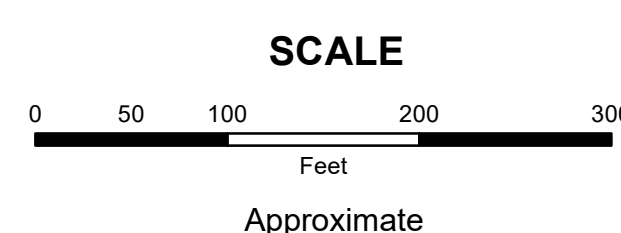


Print Date 12/31/2019

- LEGEND**
- COUNTY LINE
  - TOWNSHIP LINE
  - CITY LINE
  - VILLAGE LINE
  - PLAT OUTLINE
  - PARCEL LINE
  - OLD PARCEL LINE
  - PHASE LINE
  - ROAD ROW LINE
  - RAILROAD ROW LINE
  - (01-20-1.03) PARCEL ID NUMBER
  - 345 LOT NUMBER
  - BELL PLAT 1 PLAT NAME
  - 01004 TAX MAP NUMBER

**SPRINGFIELD TOWNSHIP**  
**Index Map**

01128	01125	01092
01127	01126	01091

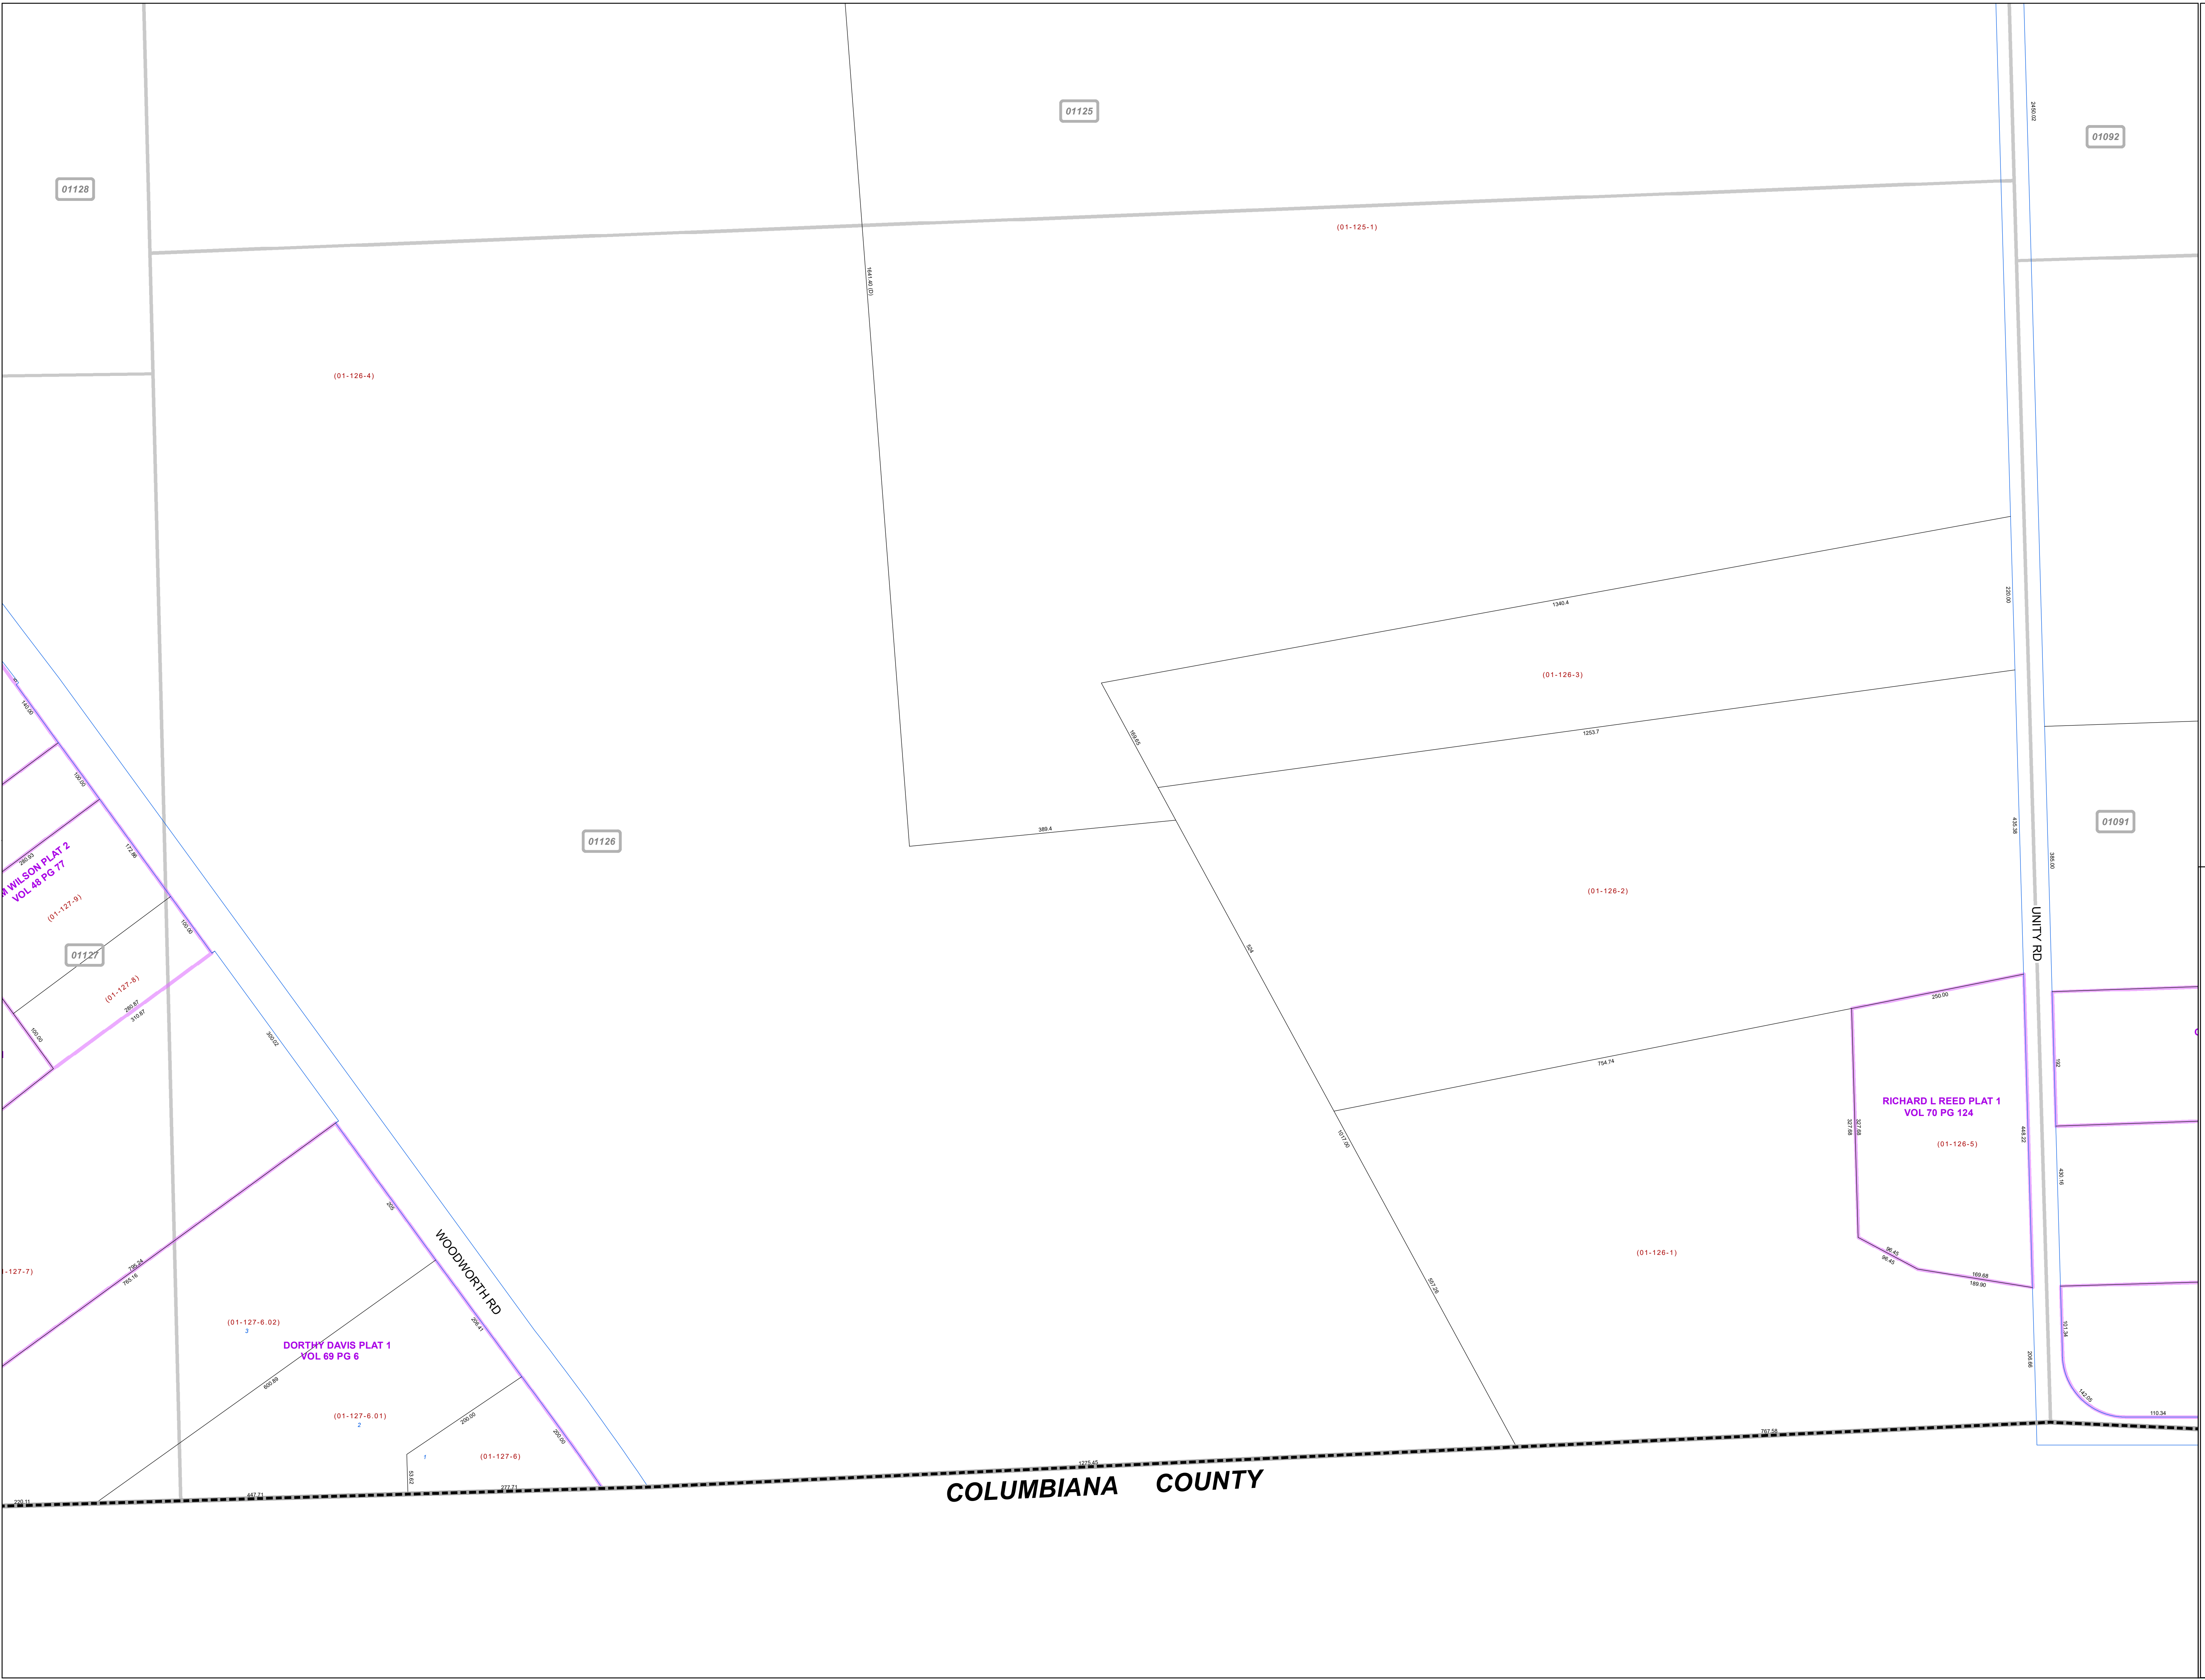

**COLUMBIANA COUNTY**