


**MAHONING COUNTY**  
**OHIO**  
**BEAVER TOWNSHIP**  
 Section 26

**TAX MAP**  
**05057**

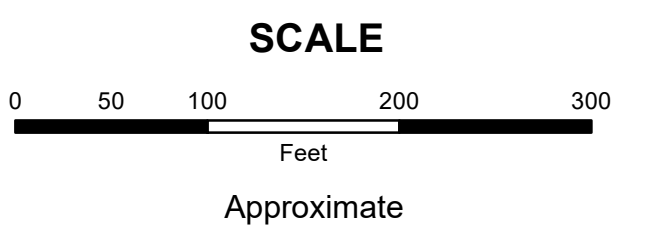


Print Date 12/31/2019

**LEGEND**

- COUNTY LINE
- TOWNSHIP LINE
- CITY LINE
- VILLAGE LINE
- PLAT OUTLINE
- PARCEL LINE
- OLD PARCEL LINE
- PHASE LINE
- ROAD ROW LINE
- RAILROAD ROW LINE
- (01-20-1.03) PARCEL ID NUMBER
- 345 LOT NUMBER
- BELL PLAT 1 PLAT NAME
- 01004 TAX MAP NUMBER

**BEAVER TOWNSHIP**  
**Index Map**

05078	05058	05045
05079	05057	05046
05080	05056	05047
43080		

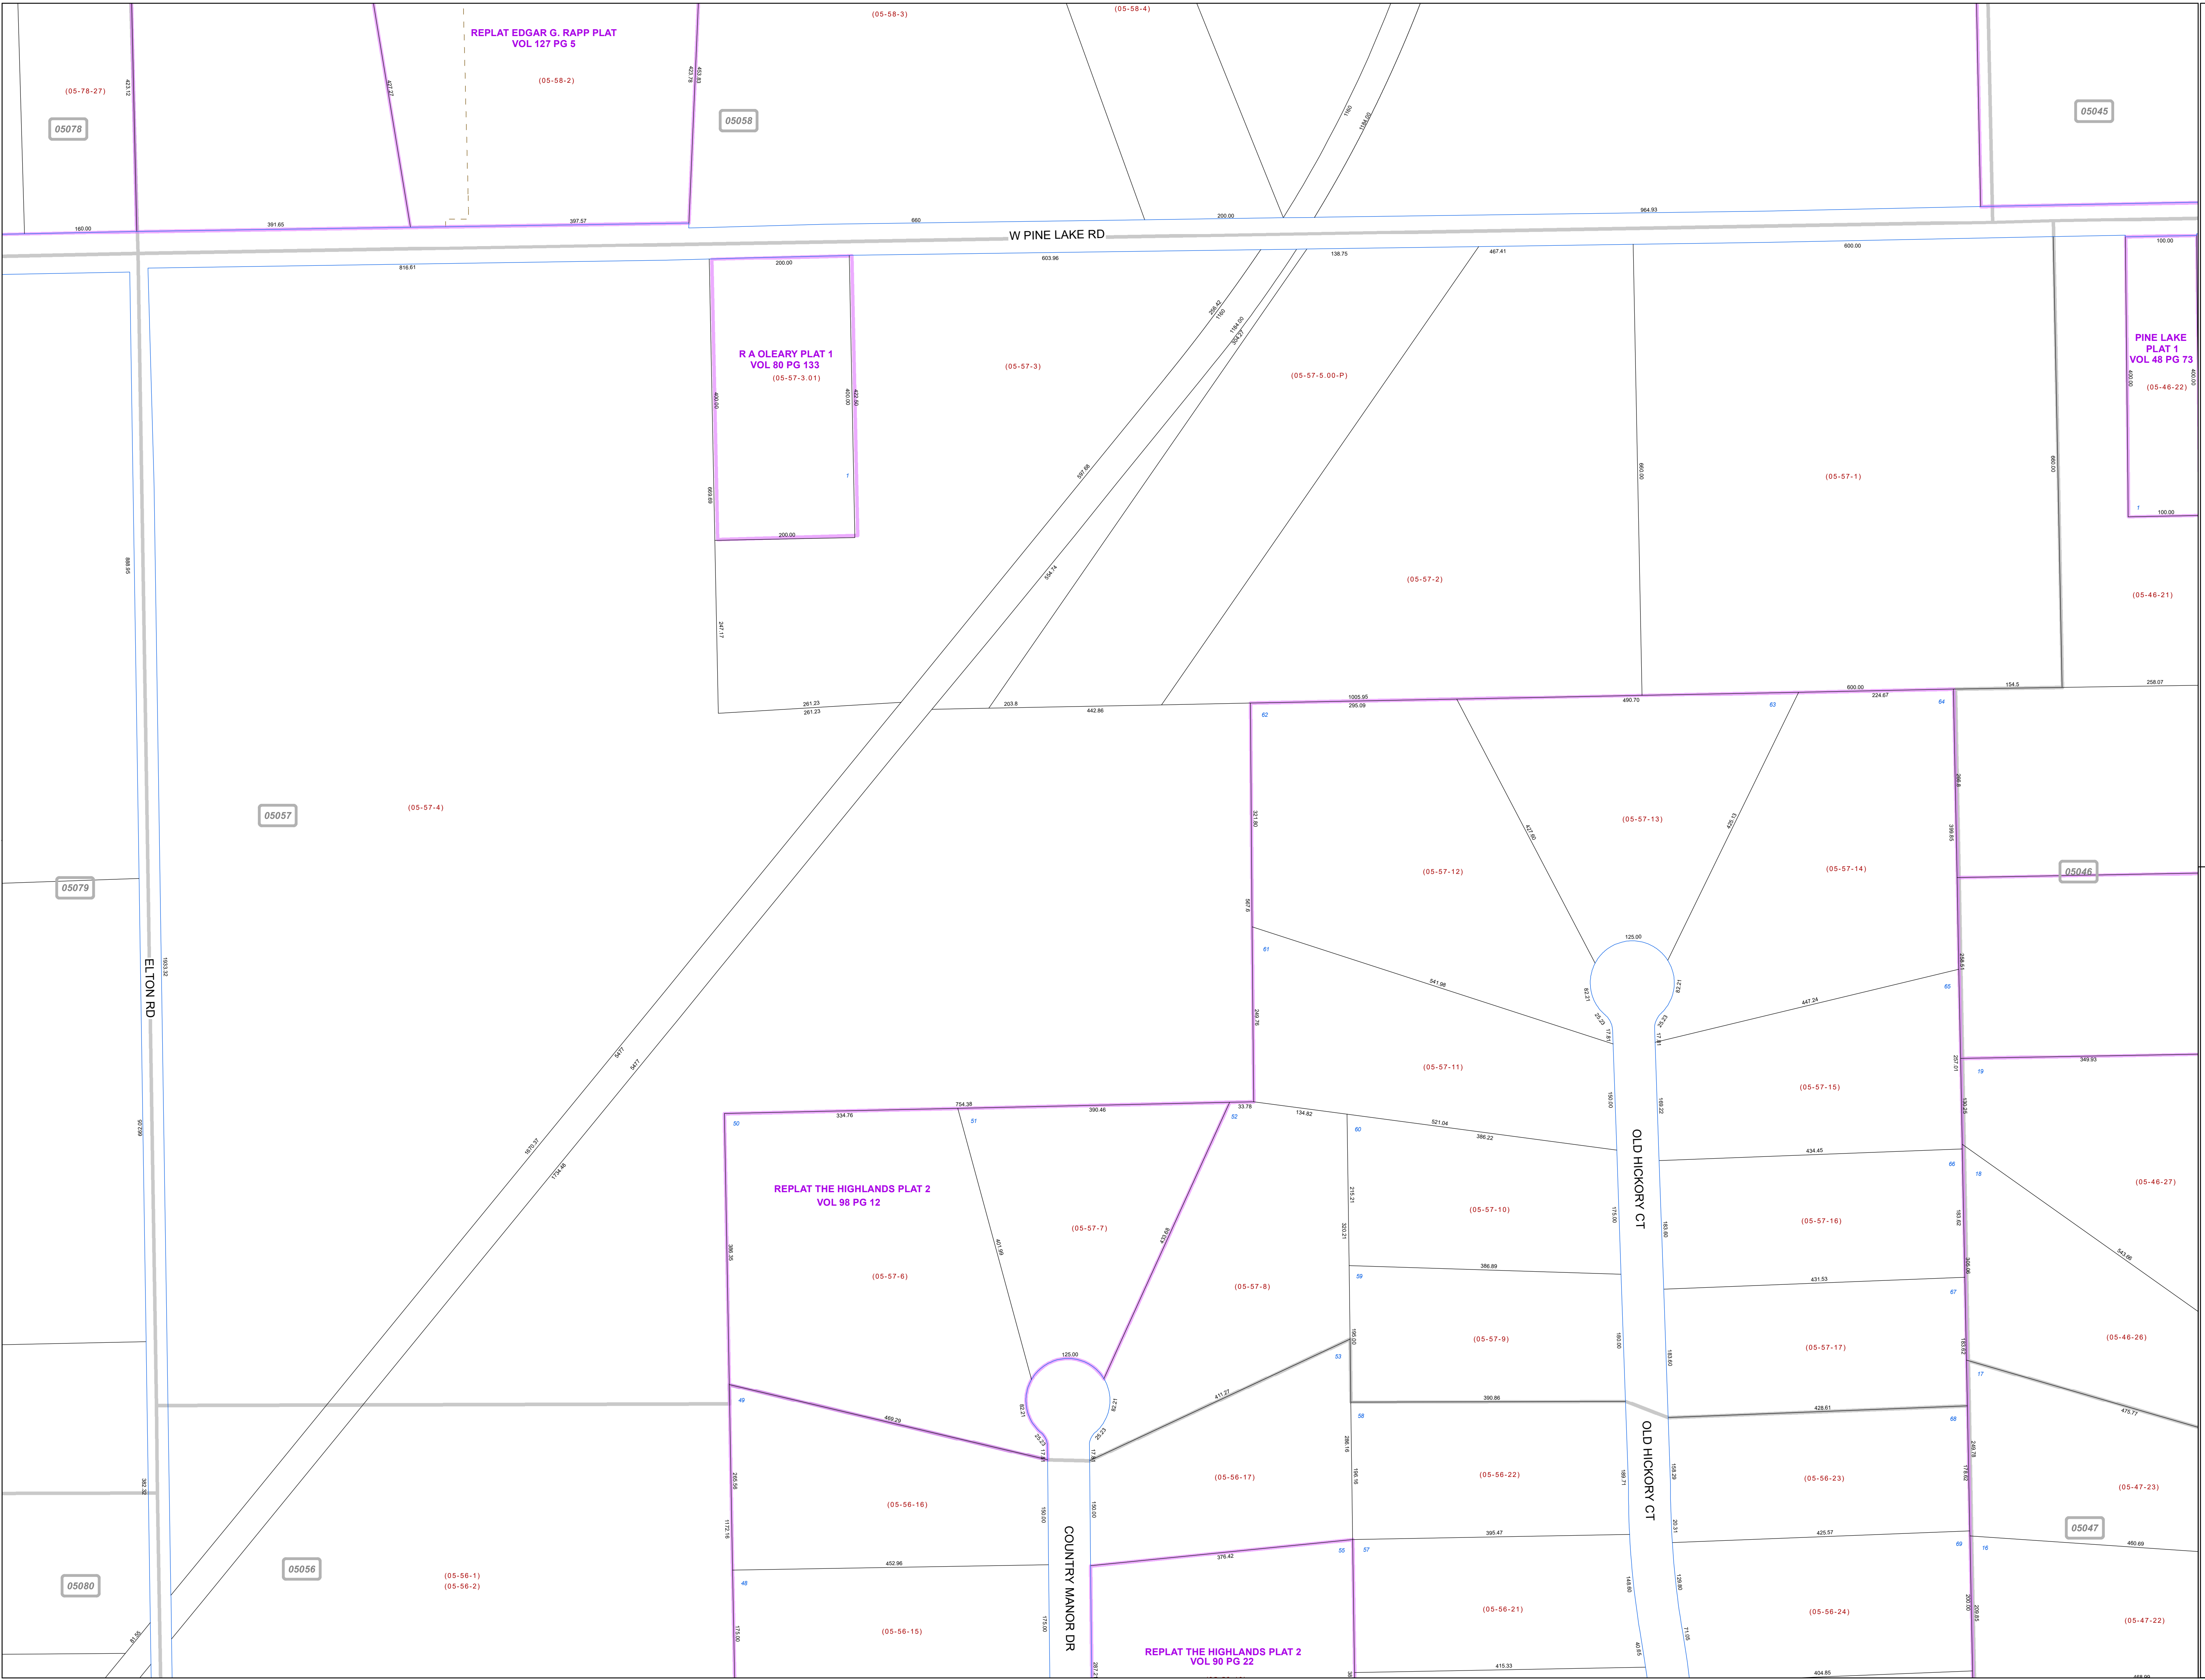

REPLAT EDGAR G. RAPP PLAT  
 VOL 127 PG 5

R A OLEARY PLAT 1  
 VOL 80 PG 133  
 (05-57-3.01)

PINE LAKE  
 PLAT 1  
 VOL 48 PG 73

REPLAT THE HIGHLANDS PLAT 2  
 VOL 98 PG 12

REPLAT THE HIGHLANDS PLAT 2  
 VOL 90 PG 22

W PINE LAKE RD

ELTON RD

COUNTRY MANOR DR

OLD HICKORY CT

OLD HICKORY CT

05078

05058

05045

05057

05079

05046

05080

05056

05047