


**MAHONING COUNTY
OHIO
BEAVER TOWNSHIP
Section 10**

**TAX MAP
05071**

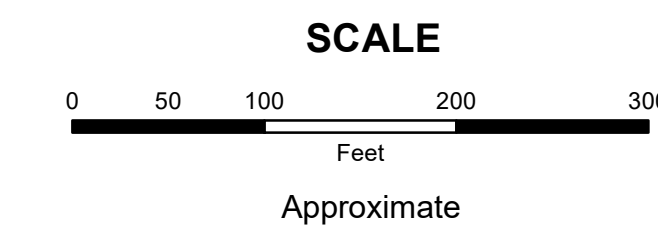


Print Date 12/31/2019

LEGEND

- COUNTY LINE
- TOWNSHIP LINE
- CITY LINE
- VILLAGE LINE
- PLAT OUTLINE
- PARCEL LINE
- OLD PARCEL LINE
- PHASE LINE
- ROAD ROW LINE
- RAILROAD ROW LINE
- (01-20-1.03) PARCEL ID NUMBER
- 345 LOT NUMBER
- BELL PLAT 1 PLAT NAME
- 01004 TAX MAP NUMBER

**BEAVER TOWNSHIP
Index Map**

05099	05070	05063
05098	05071	05062
05097	05072	05061

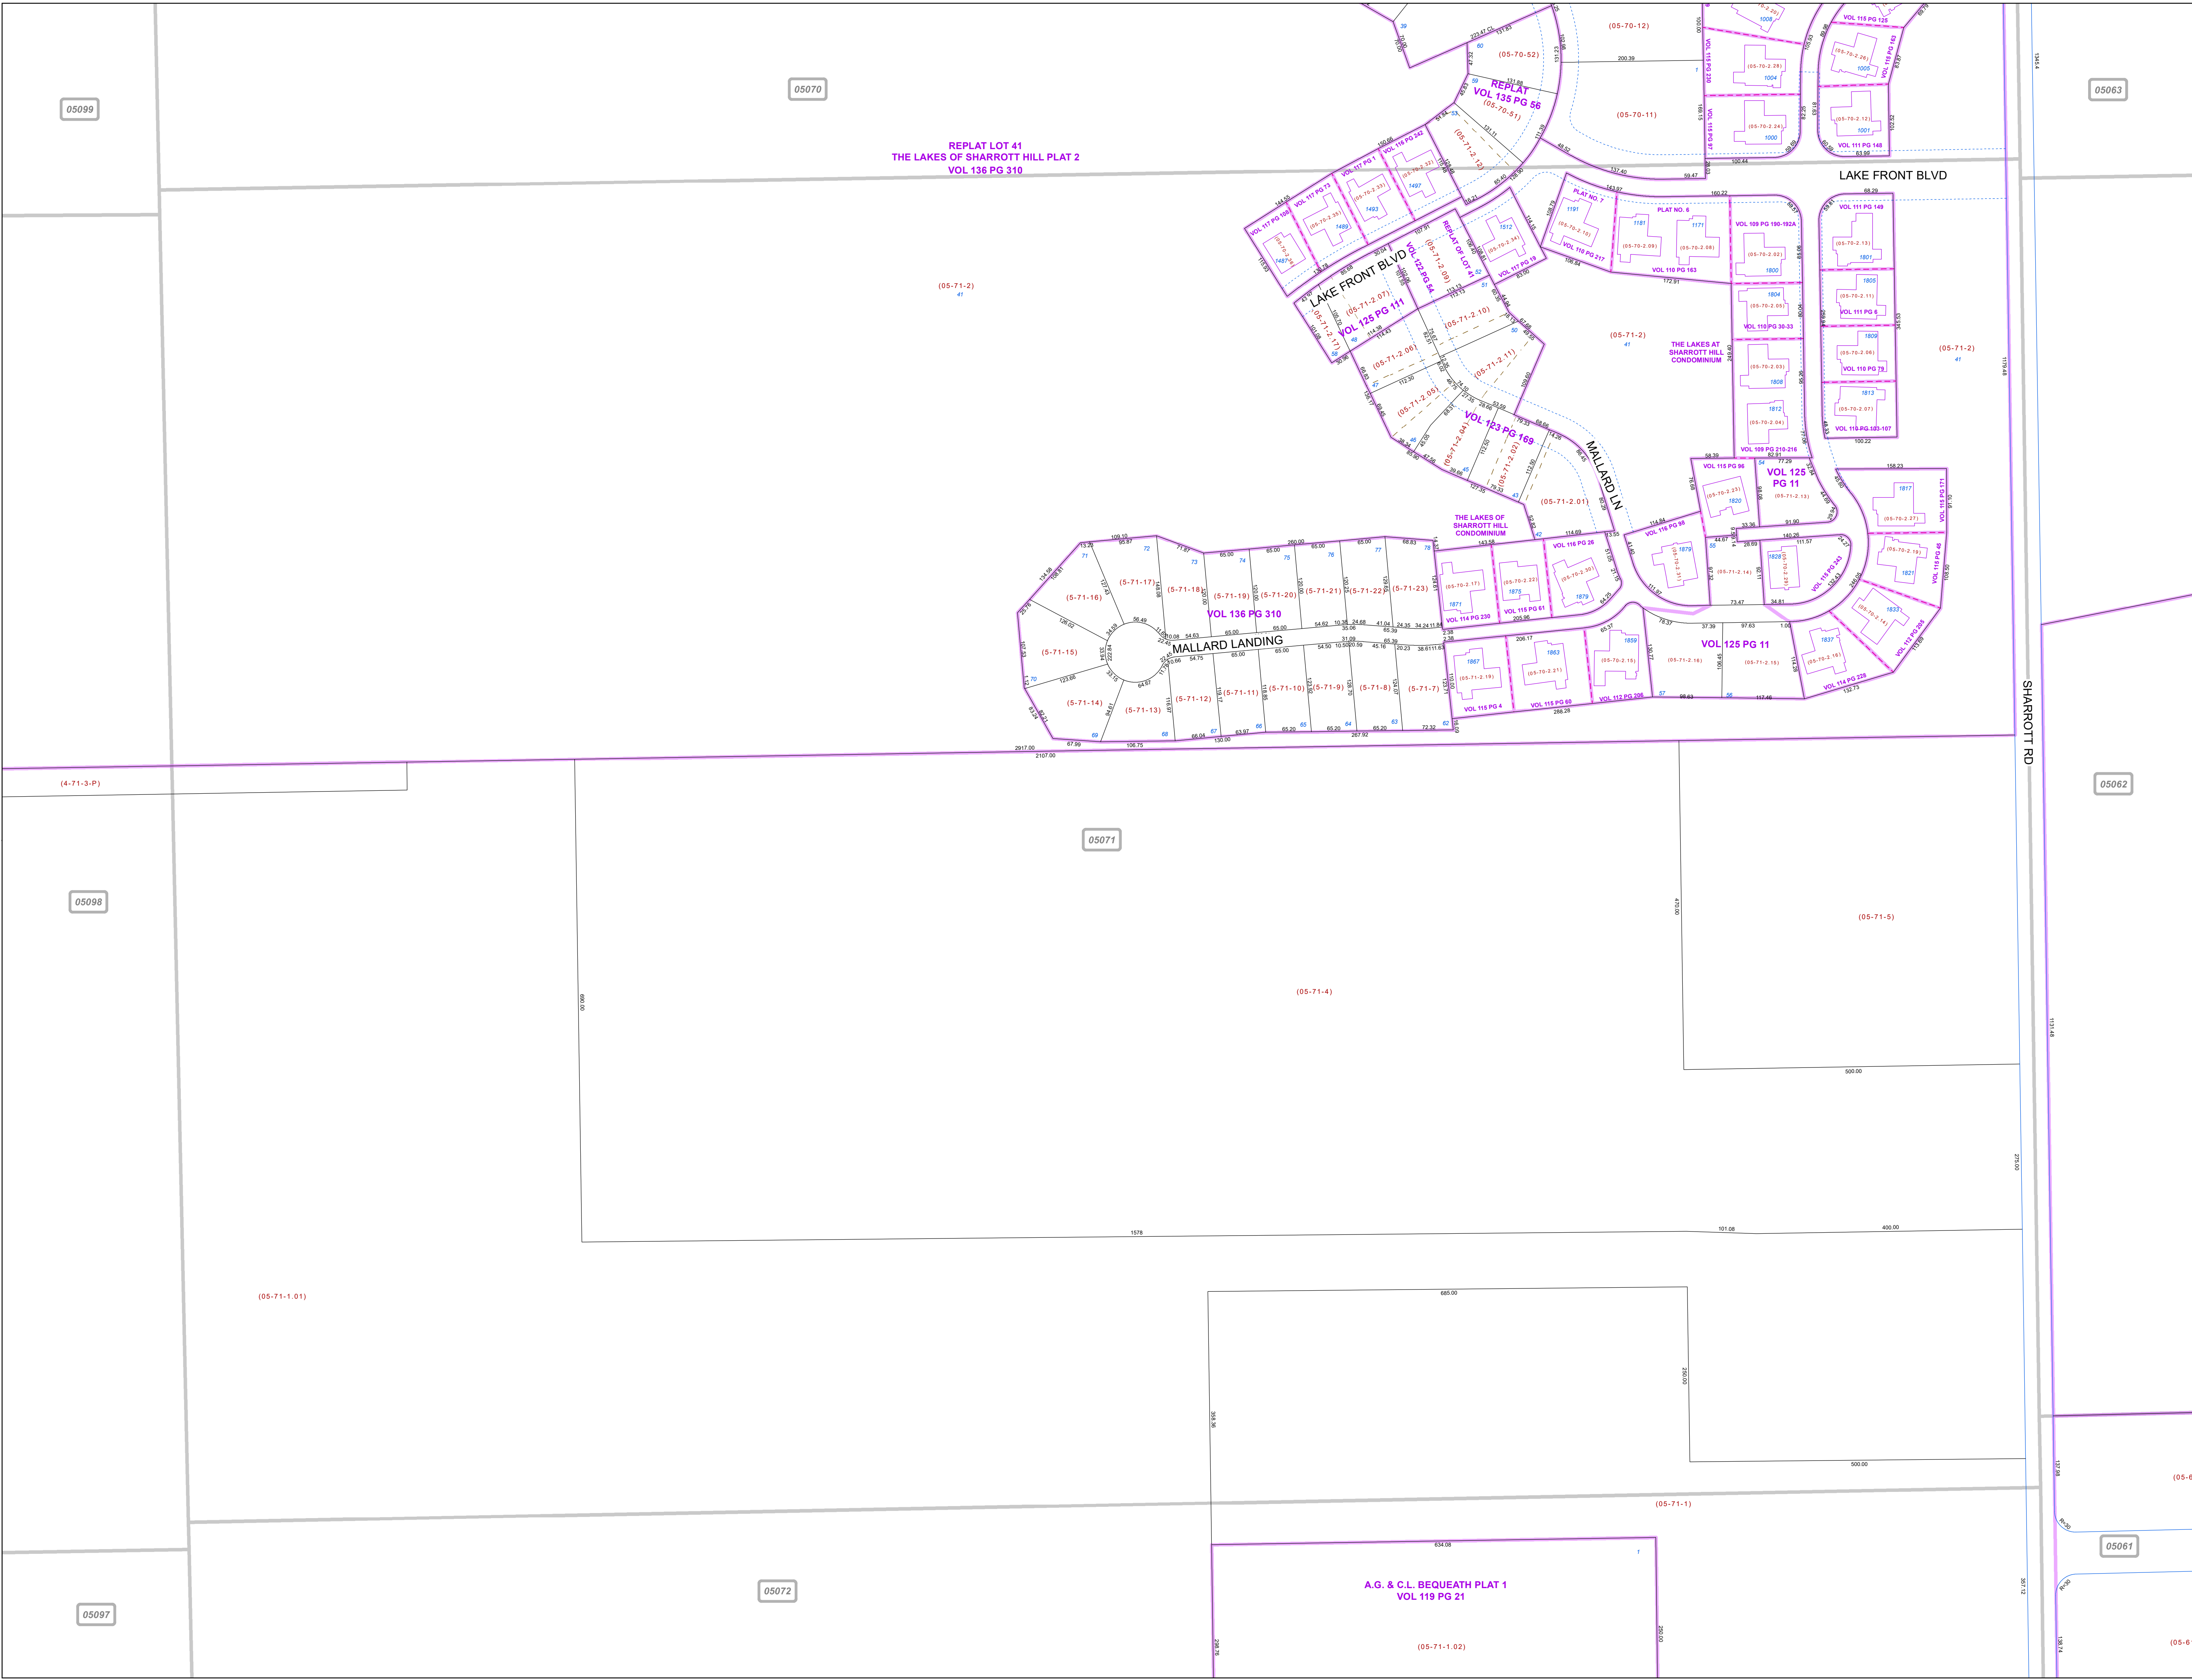

05099

05070

05063

REPLAT LOT 41
THE LAKES OF SHARROTT HILL PLAT 2
VOL 136 PG 310

LAKE FRONT BLVD

LAKE FRONT BLVD

MALLARD LN

MALLARD LANDING

SHARROTT RD

(4-71-3-P)

05071

05062

05098

LEGEND

- COUNTY LINE
- TOWNSHIP LINE
- CITY LINE
- VILLAGE LINE
- PLAT OUTLINE
- PARCEL LINE
- OLD PARCEL LINE
- PHASE LINE
- ROAD ROW LINE
- RAILROAD ROW LINE
- (01-20-1.03) PARCEL ID NUMBER
- 345 LOT NUMBER
- BELL PLAT 1 PLAT NAME
- 01004 TAX MAP NUMBER

**BEAVER TOWNSHIP
Index Map**

05099	05070	05063
05098	05071	05062
05097	05072	05061

05097

05072

A.G. & C.L. BEQUEATH PLAT 1
VOL 119 PG 21

05061

(05-71-1.02)

(05-6-1)

(05-6-1)