



**MAHONING COUNTY**  
**OHIO**  
**GREEN TOWNSHIP**  
*Section 10 North Half*

**TAX MAP**  
**09031**

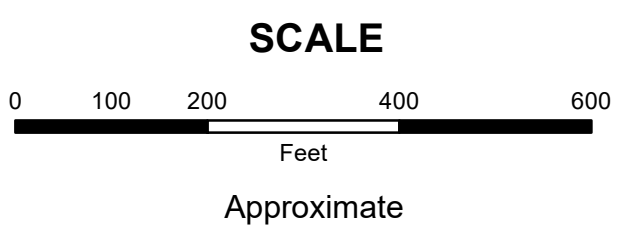

Print Date 12/31/2019

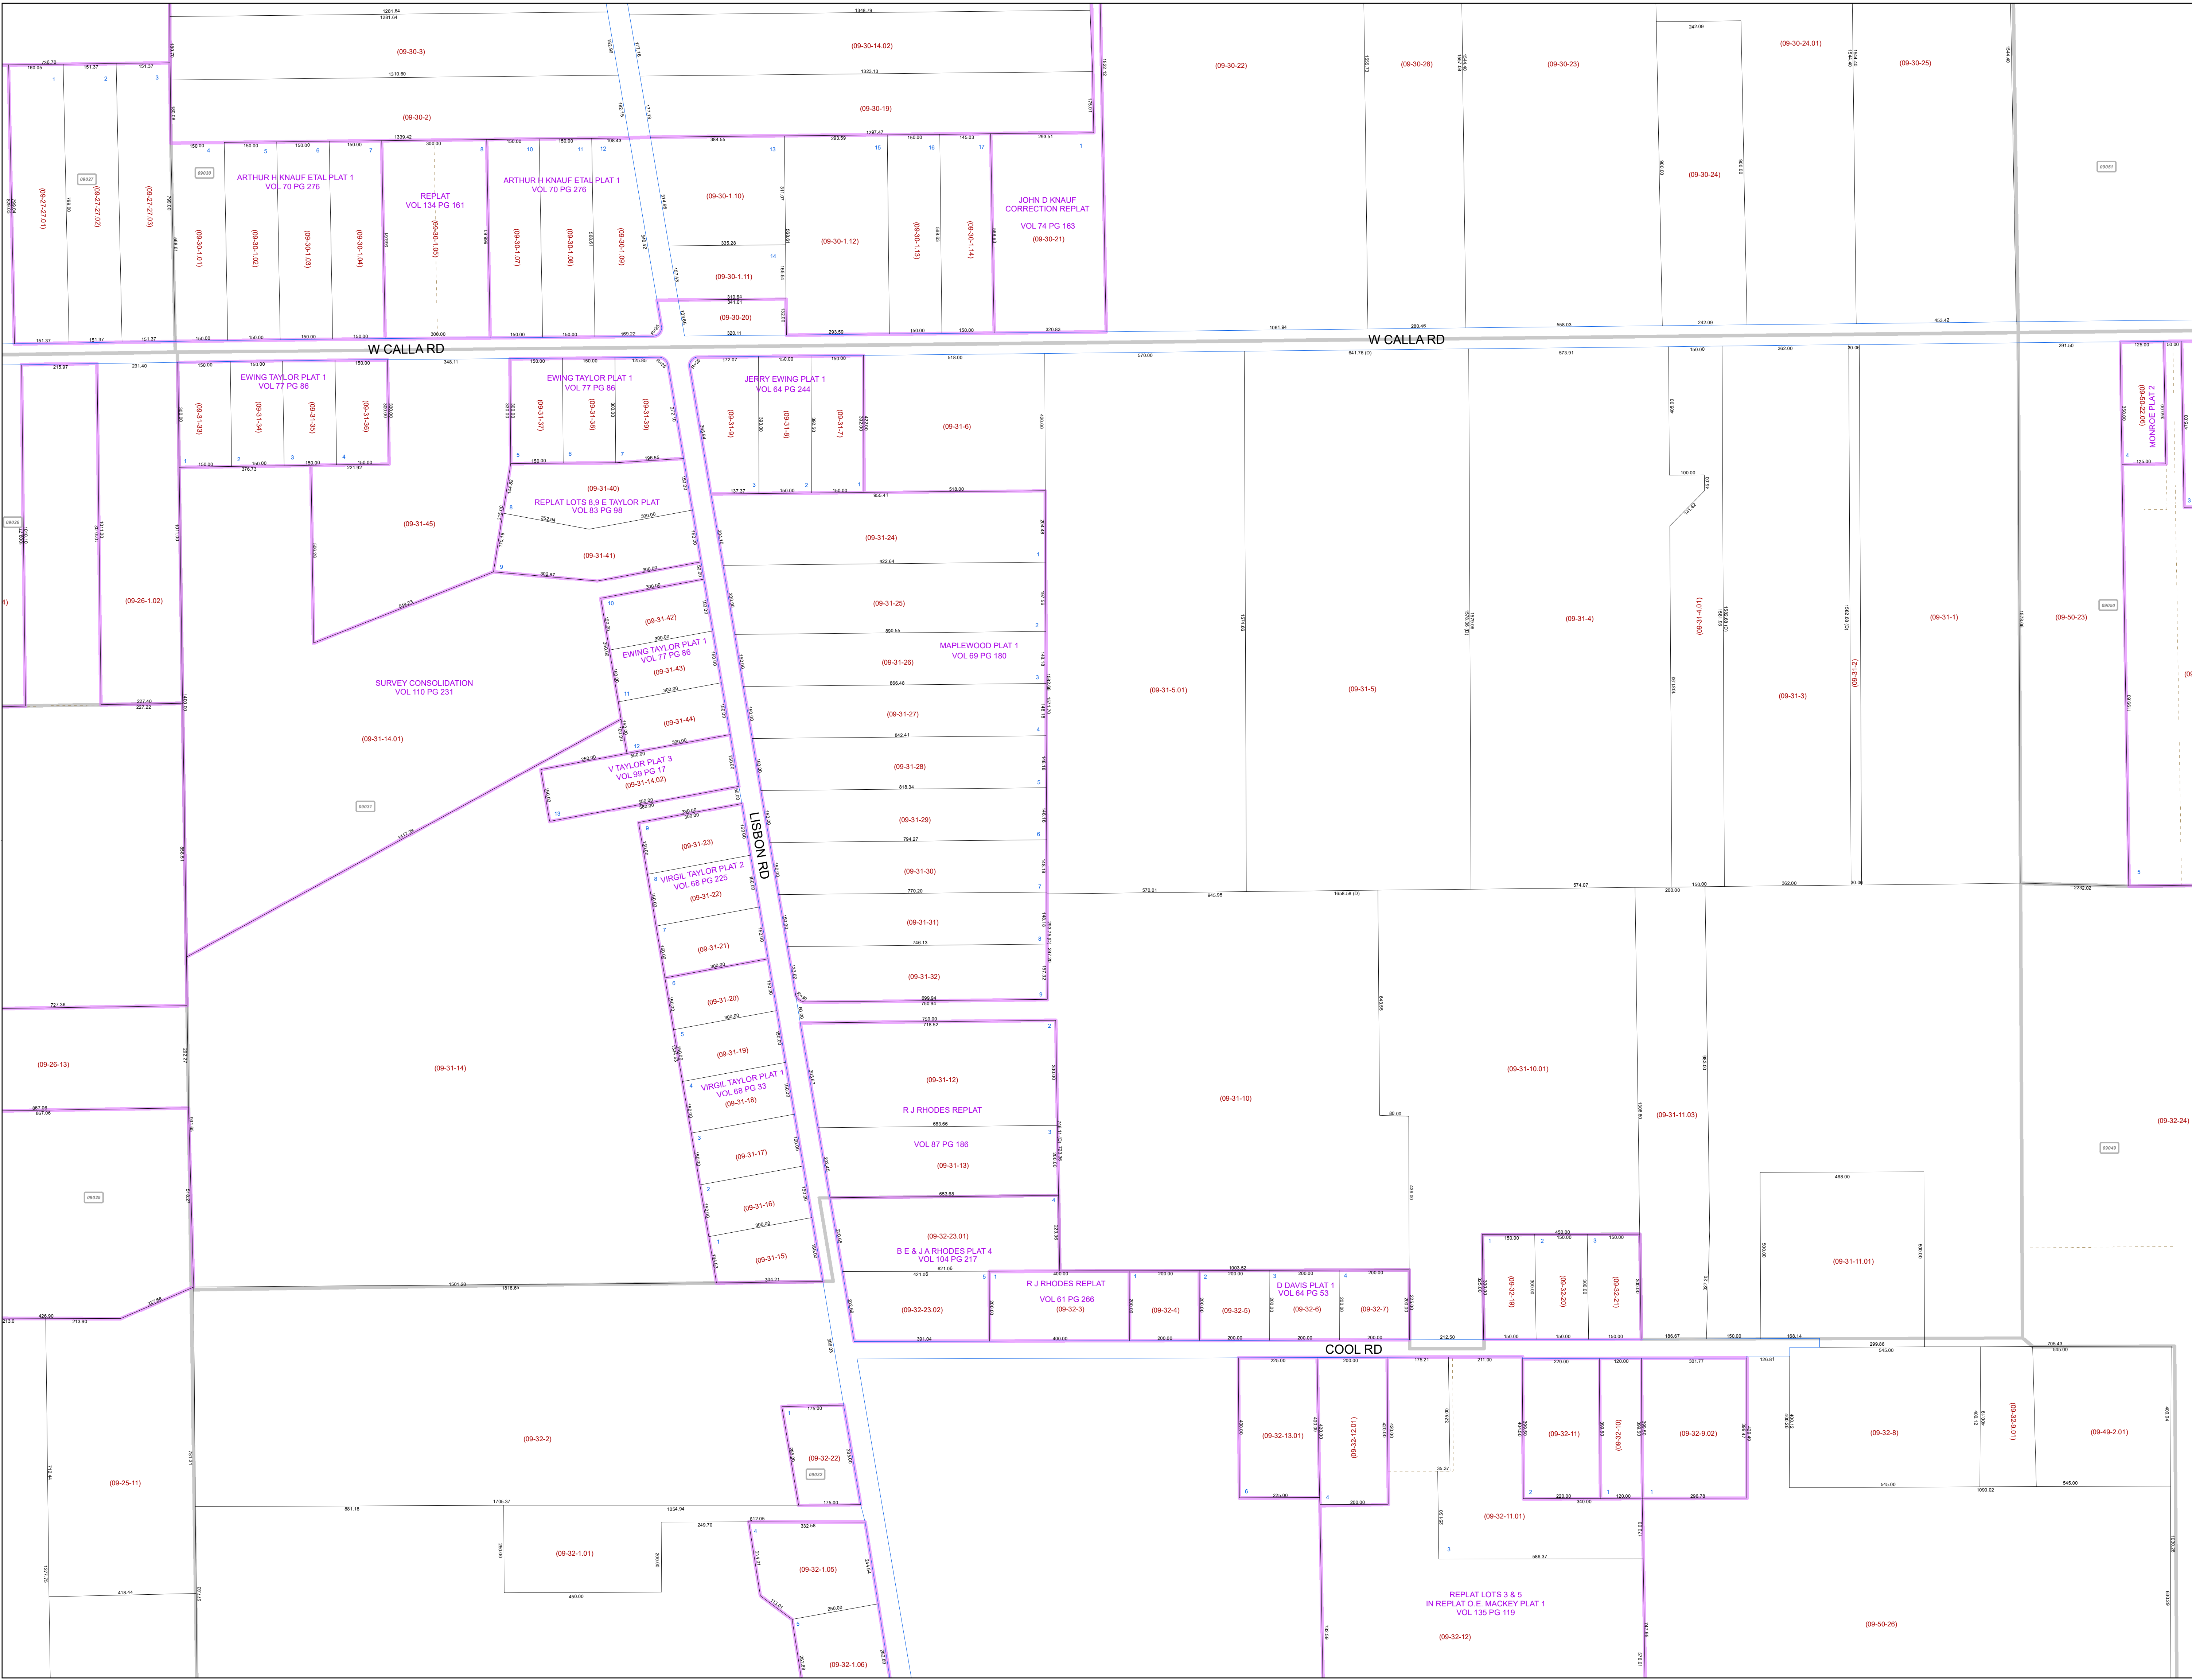

**LEGEND**

- COUNTY LINE
- TOWNSHIP LINE
- CITY LINE
- VILLAGE LINE
- PLAT OUTLINE
- PARCEL LINE
- OLD PARCEL LINE
- PHASE LINE
- ROAD ROW LINE
- RAILROAD ROW LINE
- (01-20-1.03) PARCEL ID NUMBER
- 345 LOT NUMBER
- BELL PLAT 1 PLAT NAME
- 01004 TAX MAP NUMBER

**GREEN TOWNSHIP**  
**Index Map**

12028	09029	09052
09027	09030	09051
09026	09031	09050
09025	09032	09049
09024	09033	09048