


MAHONING COUNTY
OHIO
GREEN TOWNSHIP
 Section 35 North Half

TAX MAP
09042

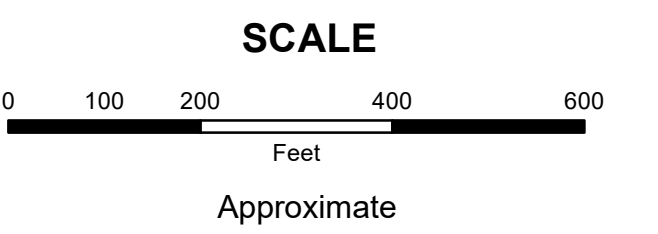


Print Date 12/31/2019

LEGEND

- COUNTY LINE
- TOWNSHIP LINE
- CITY LINE
- VILLAGE LINE
- PLAT OUTLINE
- PARCEL LINE
- OLD PARCEL LINE
- PHASE LINE
- ROAD ROW LINE
- RAILROAD ROW LINE
- PARCEL ID NUMBER
- LOT NUMBER
- PLAT NAME
- TAX MAP NUMBER

GREEN TOWNSHIP
Index Map

09037	09044	09061
09038	09043	09062
09039	09042	09063
09040	10041	10064
	11003	
	11002	

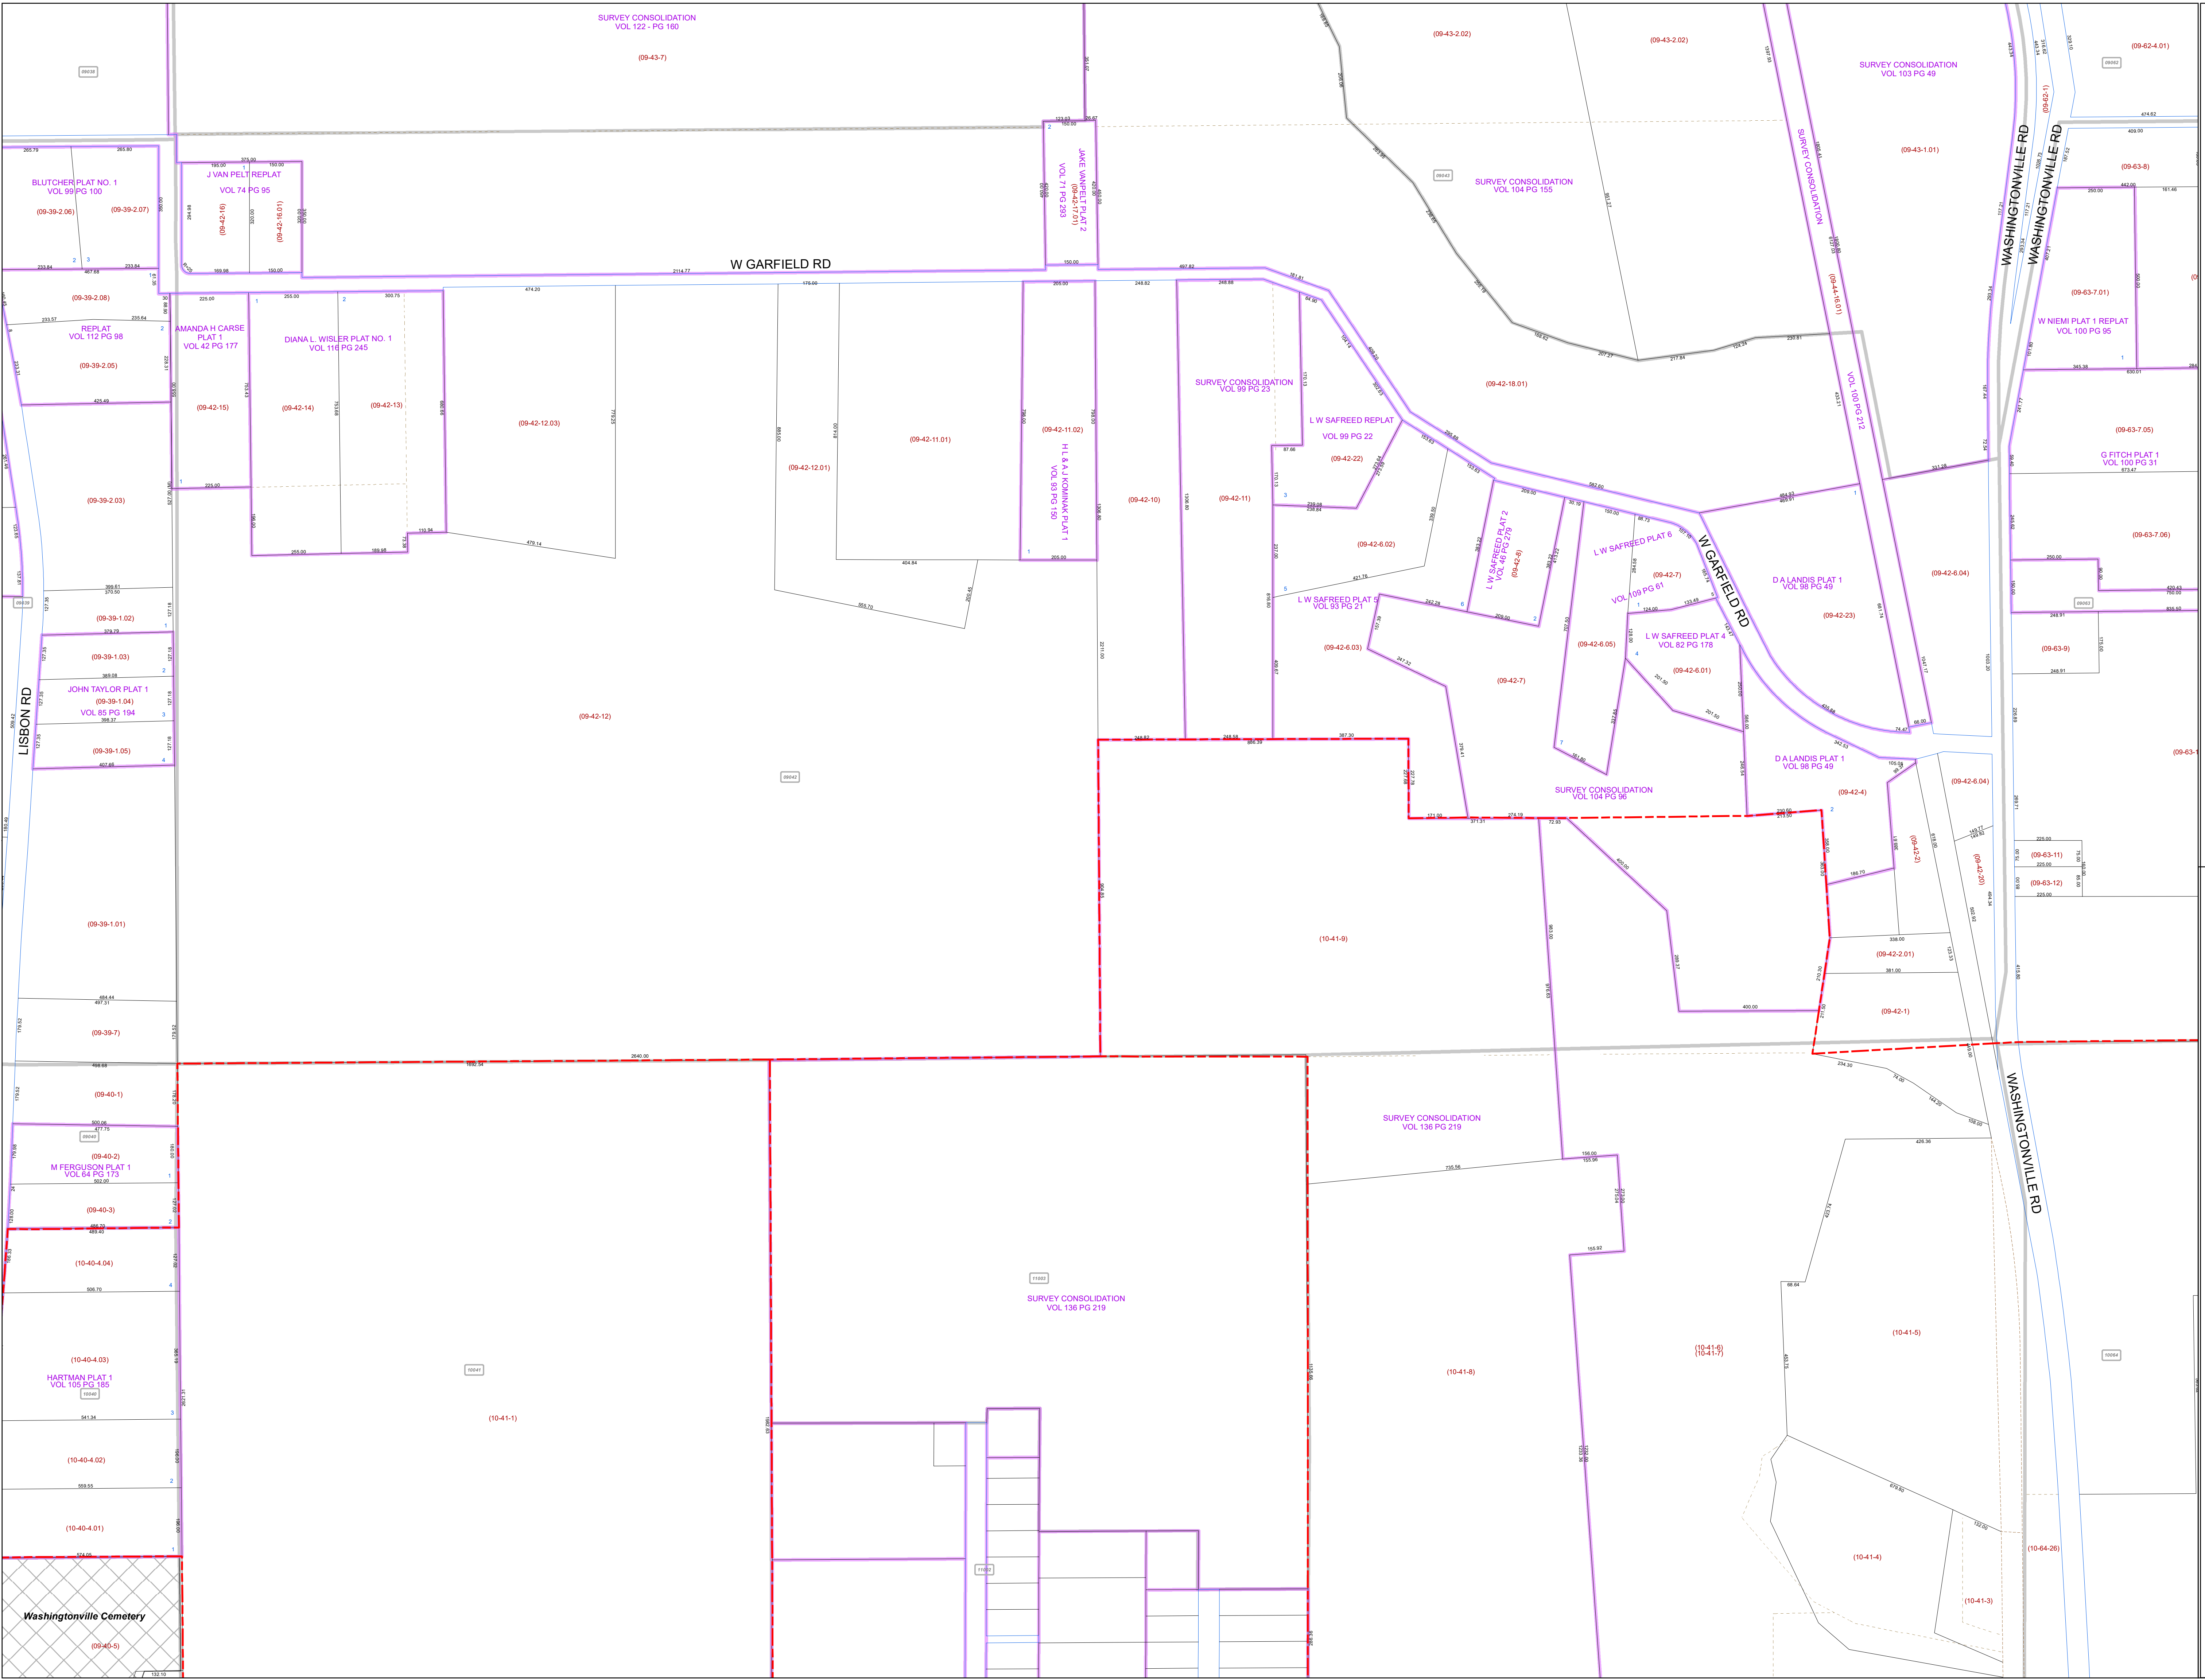

Washingtonville Cemetery