


MAHONING COUNTY
OHIO
GREEN TOWNSHIP
 Section 14 South

TAX MAP
09047

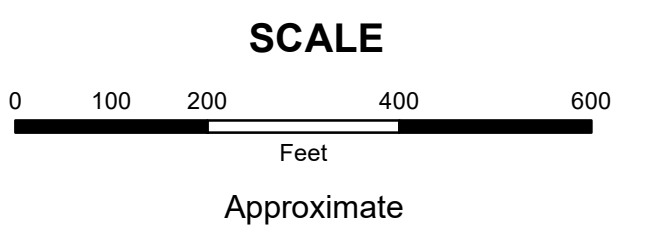


Print Date 12/31/2019

LEGEND

- COUNTY LINE
- TOWNSHIP LINE
- CITY LINE
- VILLAGE LINE
- PLAT OUTLINE
- PARCEL LINE
- OLD PARCEL LINE
- PHASE LINE
- ROAD ROW LINE
- RAILROAD ROW LINE
- (01-20-1.03) PARCEL ID NUMBER
- 345 LOT NUMBER
- BELL PLAT 1 PLAT NAME
- 01004 TAX MAP NUMBER

GREEN TOWNSHIP
Index Map

09032	09049	09056
09033	09048	09057
09034	09047	09058
09035	09046	09059
09036	09045	09060

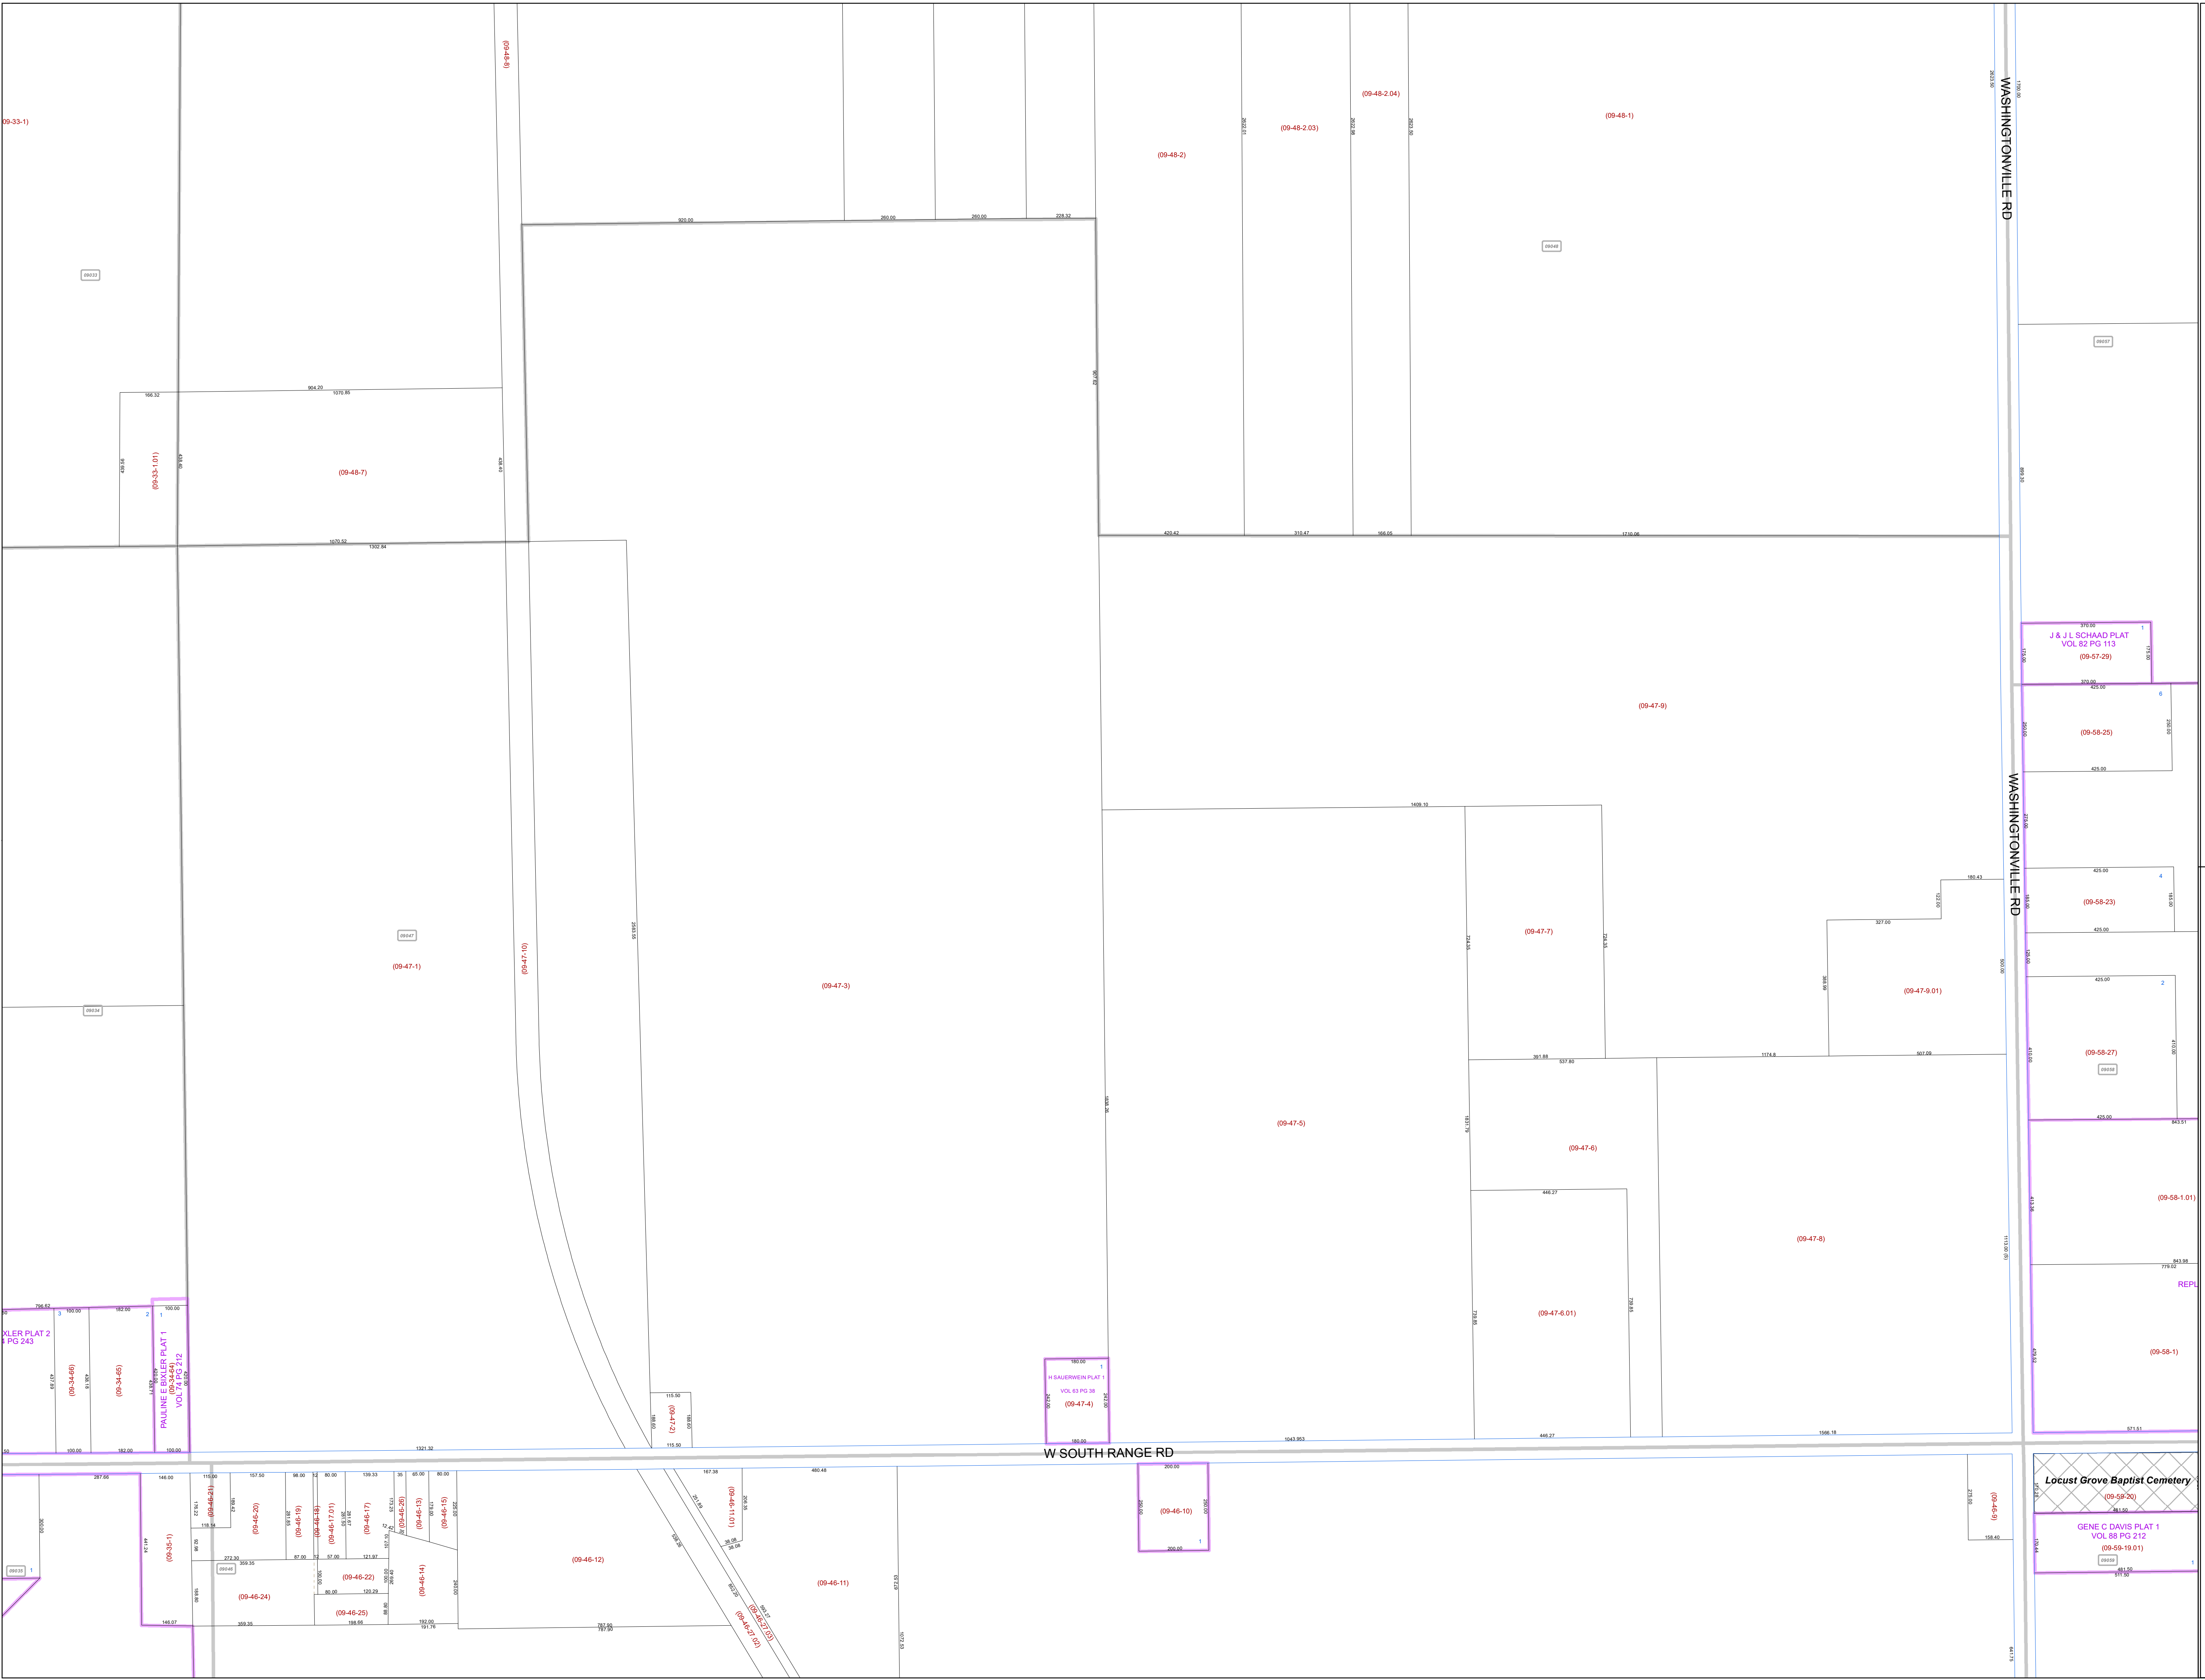

Locust Grove Baptist Cemetery

GENE C DAVIS PLAT 1
 VOL 88 PG 212
 (09-59-19.01)