


**MAHONING COUNTY**  
**OHIO**  
**GOSHEN TOWNSHIP**  
*Section 27 South Half*

**TAX MAP**  
**13026**

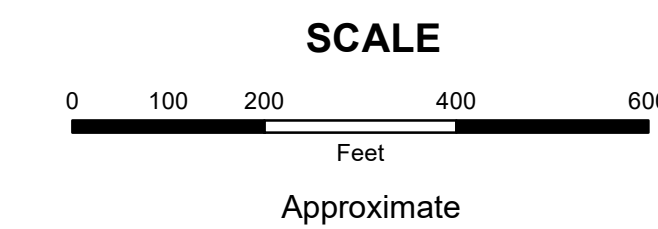


Print Date 12/31/2019

- LEGEND**
- COUNTY LINE
  - TOWNSHIP LINE
  - CITY LINE
  - VILLAGE LINE
  - PLAT OUTLINE
  - PARCEL LINE
  - OLD PARCEL LINE
  - PHASE LINE
  - ROAD ROW LINE
  - RAILROAD ROW LINE
  - (01-20-1.03) PARCEL ID NUMBER
  - 345 LOT NUMBER
  - BELL PLAT 1 PLAT NAME
  - 01004 TAX MAP NUMBER

**GOSHEN TOWNSHIP**  
**Index Map**

13033	13024	13009
13032	13025	
13031	13026	
13030	13027	
13029	13028	

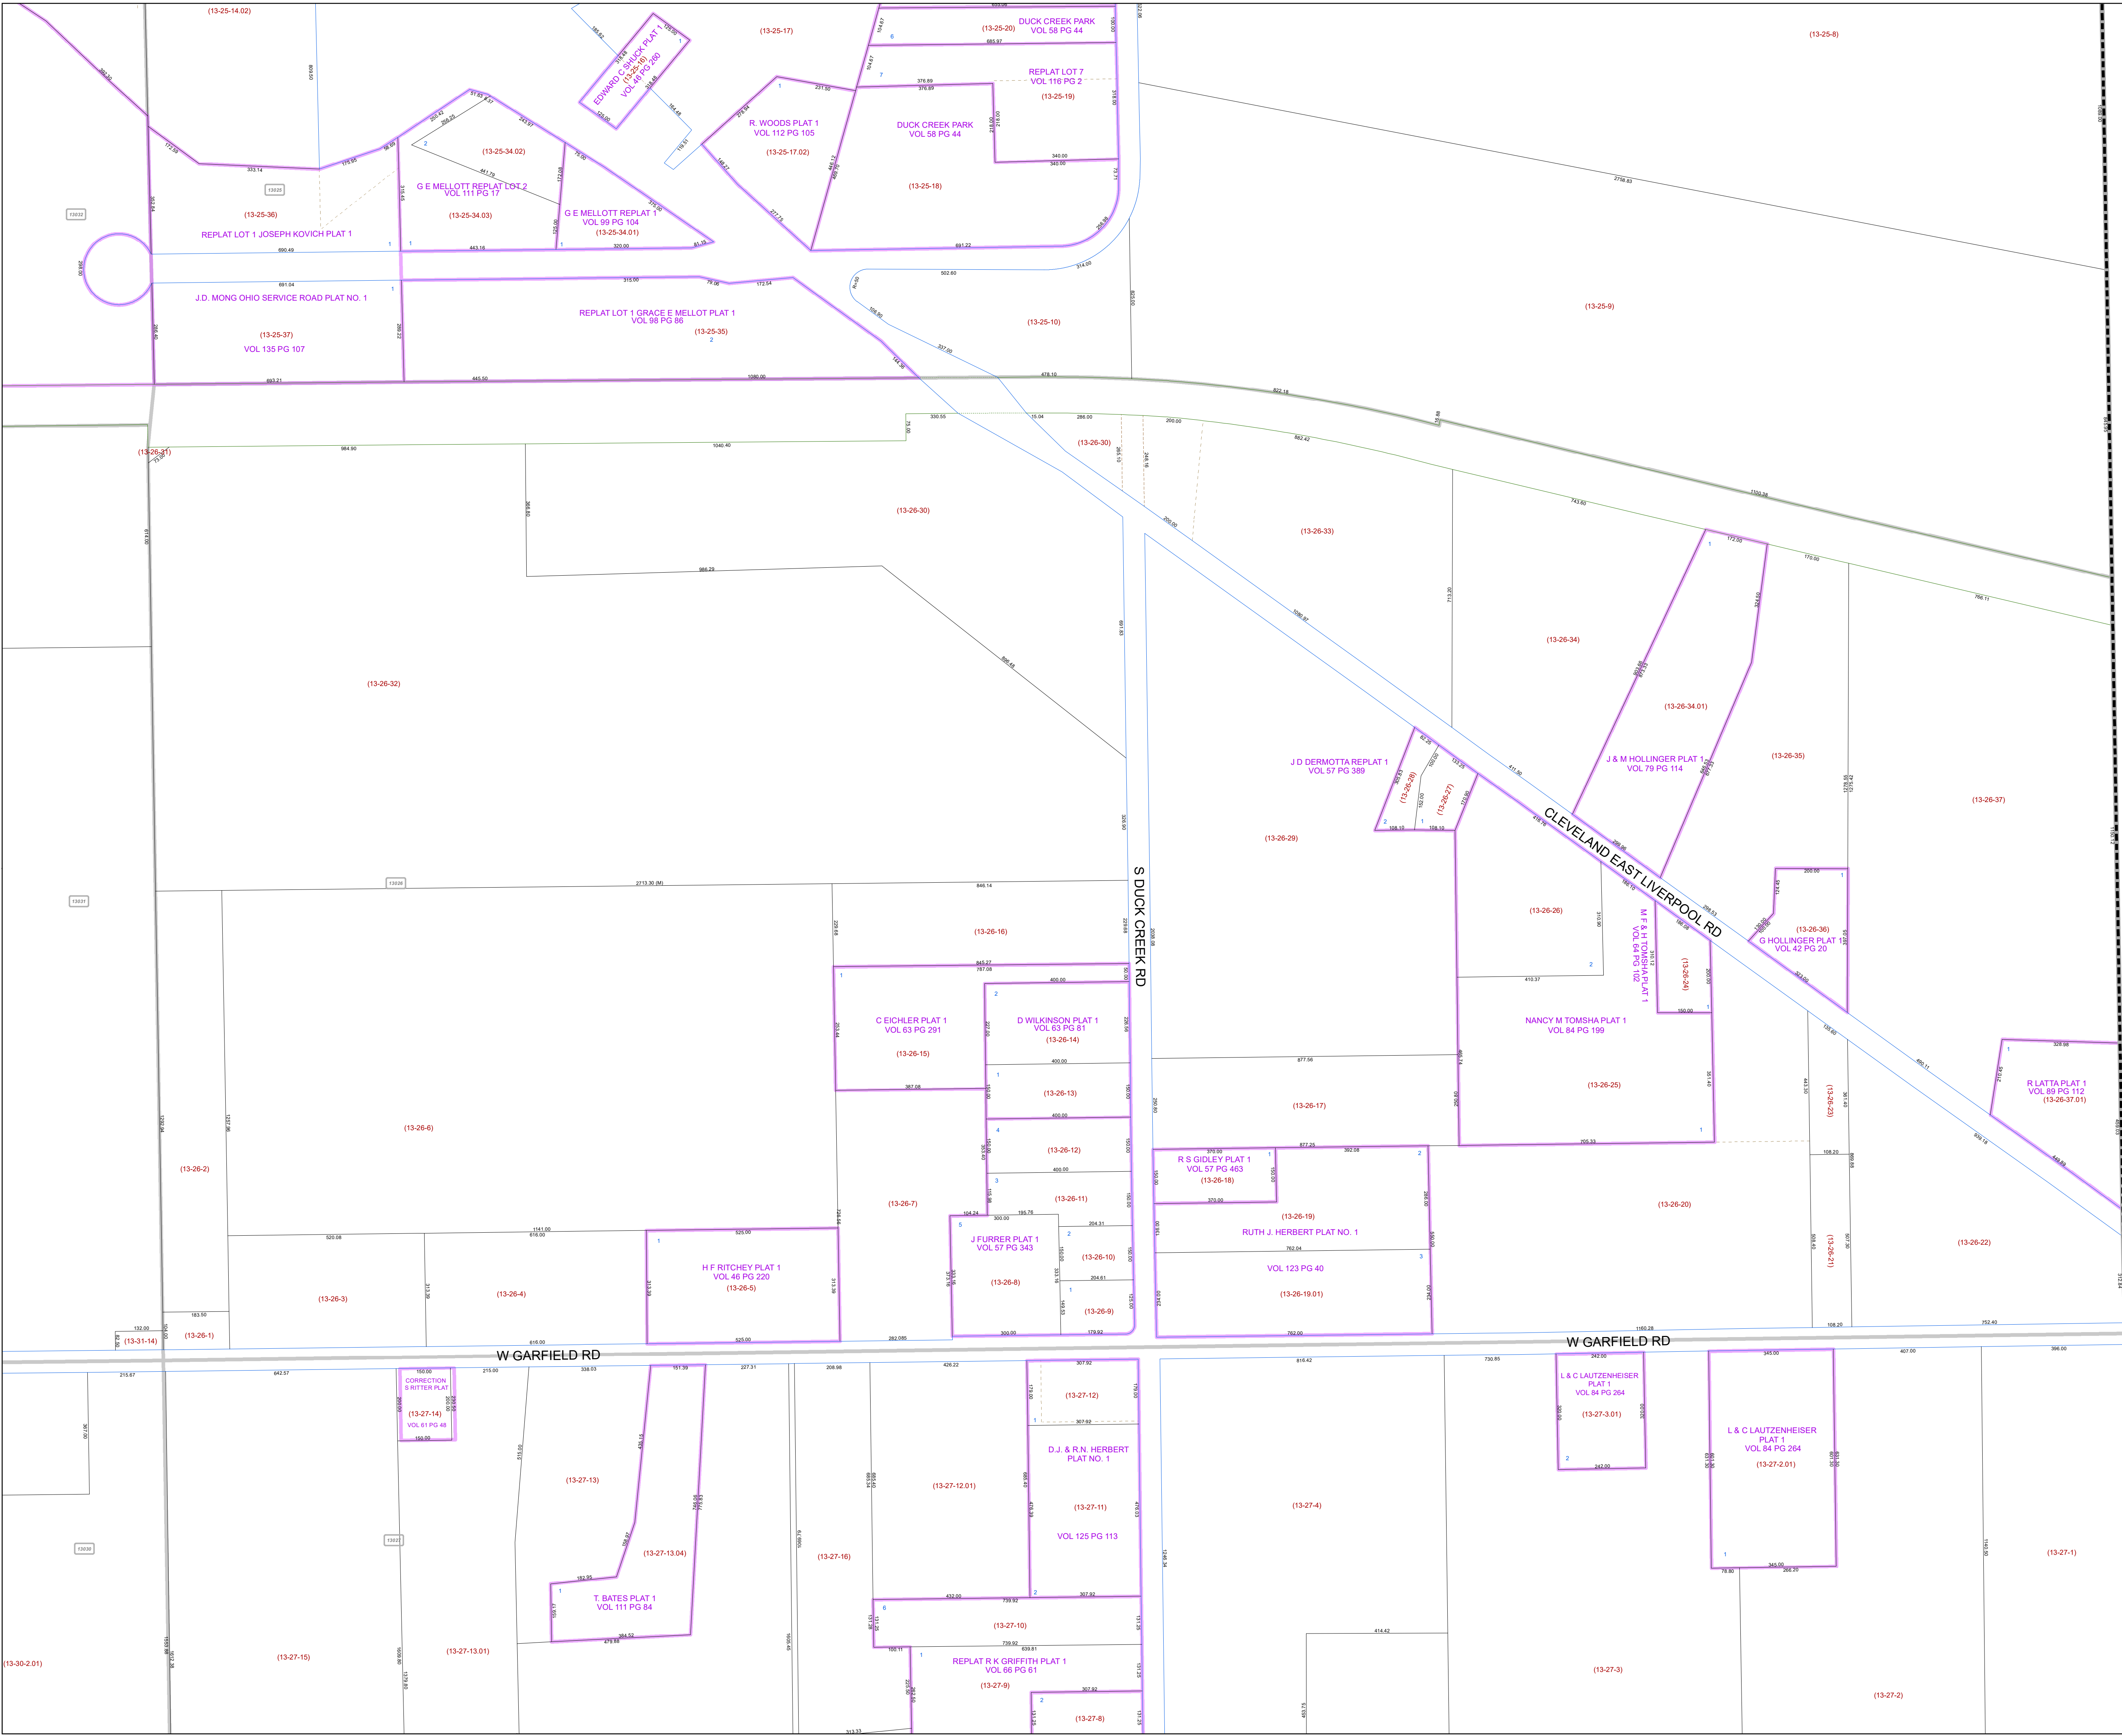

COLUMBIANA COUNTY

CO