


MAHONING COUNTY
OHIO
GOSHEN TOWNSHIP
 Section 33 South Half

TAX MAP
13029

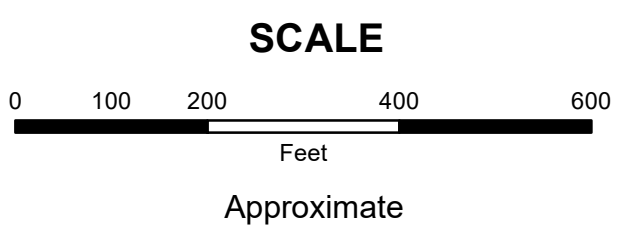


Print Date 12/31/2019

LEGEND

- COUNTY LINE
- TOWNSHIP LINE
- CITY LINE
- VILLAGE LINE
- PLAT OUTLINE
- PARCEL LINE
- OLD PARCEL LINE
- PHASE LINE
- ROAD ROW LINE
- RAILROAD ROW LINE
- PARCEL ID NUMBER
- LOT NUMBER
- PLAT NAME
- TAX MAP NUMBER

GOSHEN TOWNSHIP
 Index Map

13050	13031	13026
13051	13030	13027
13052	13029	13028

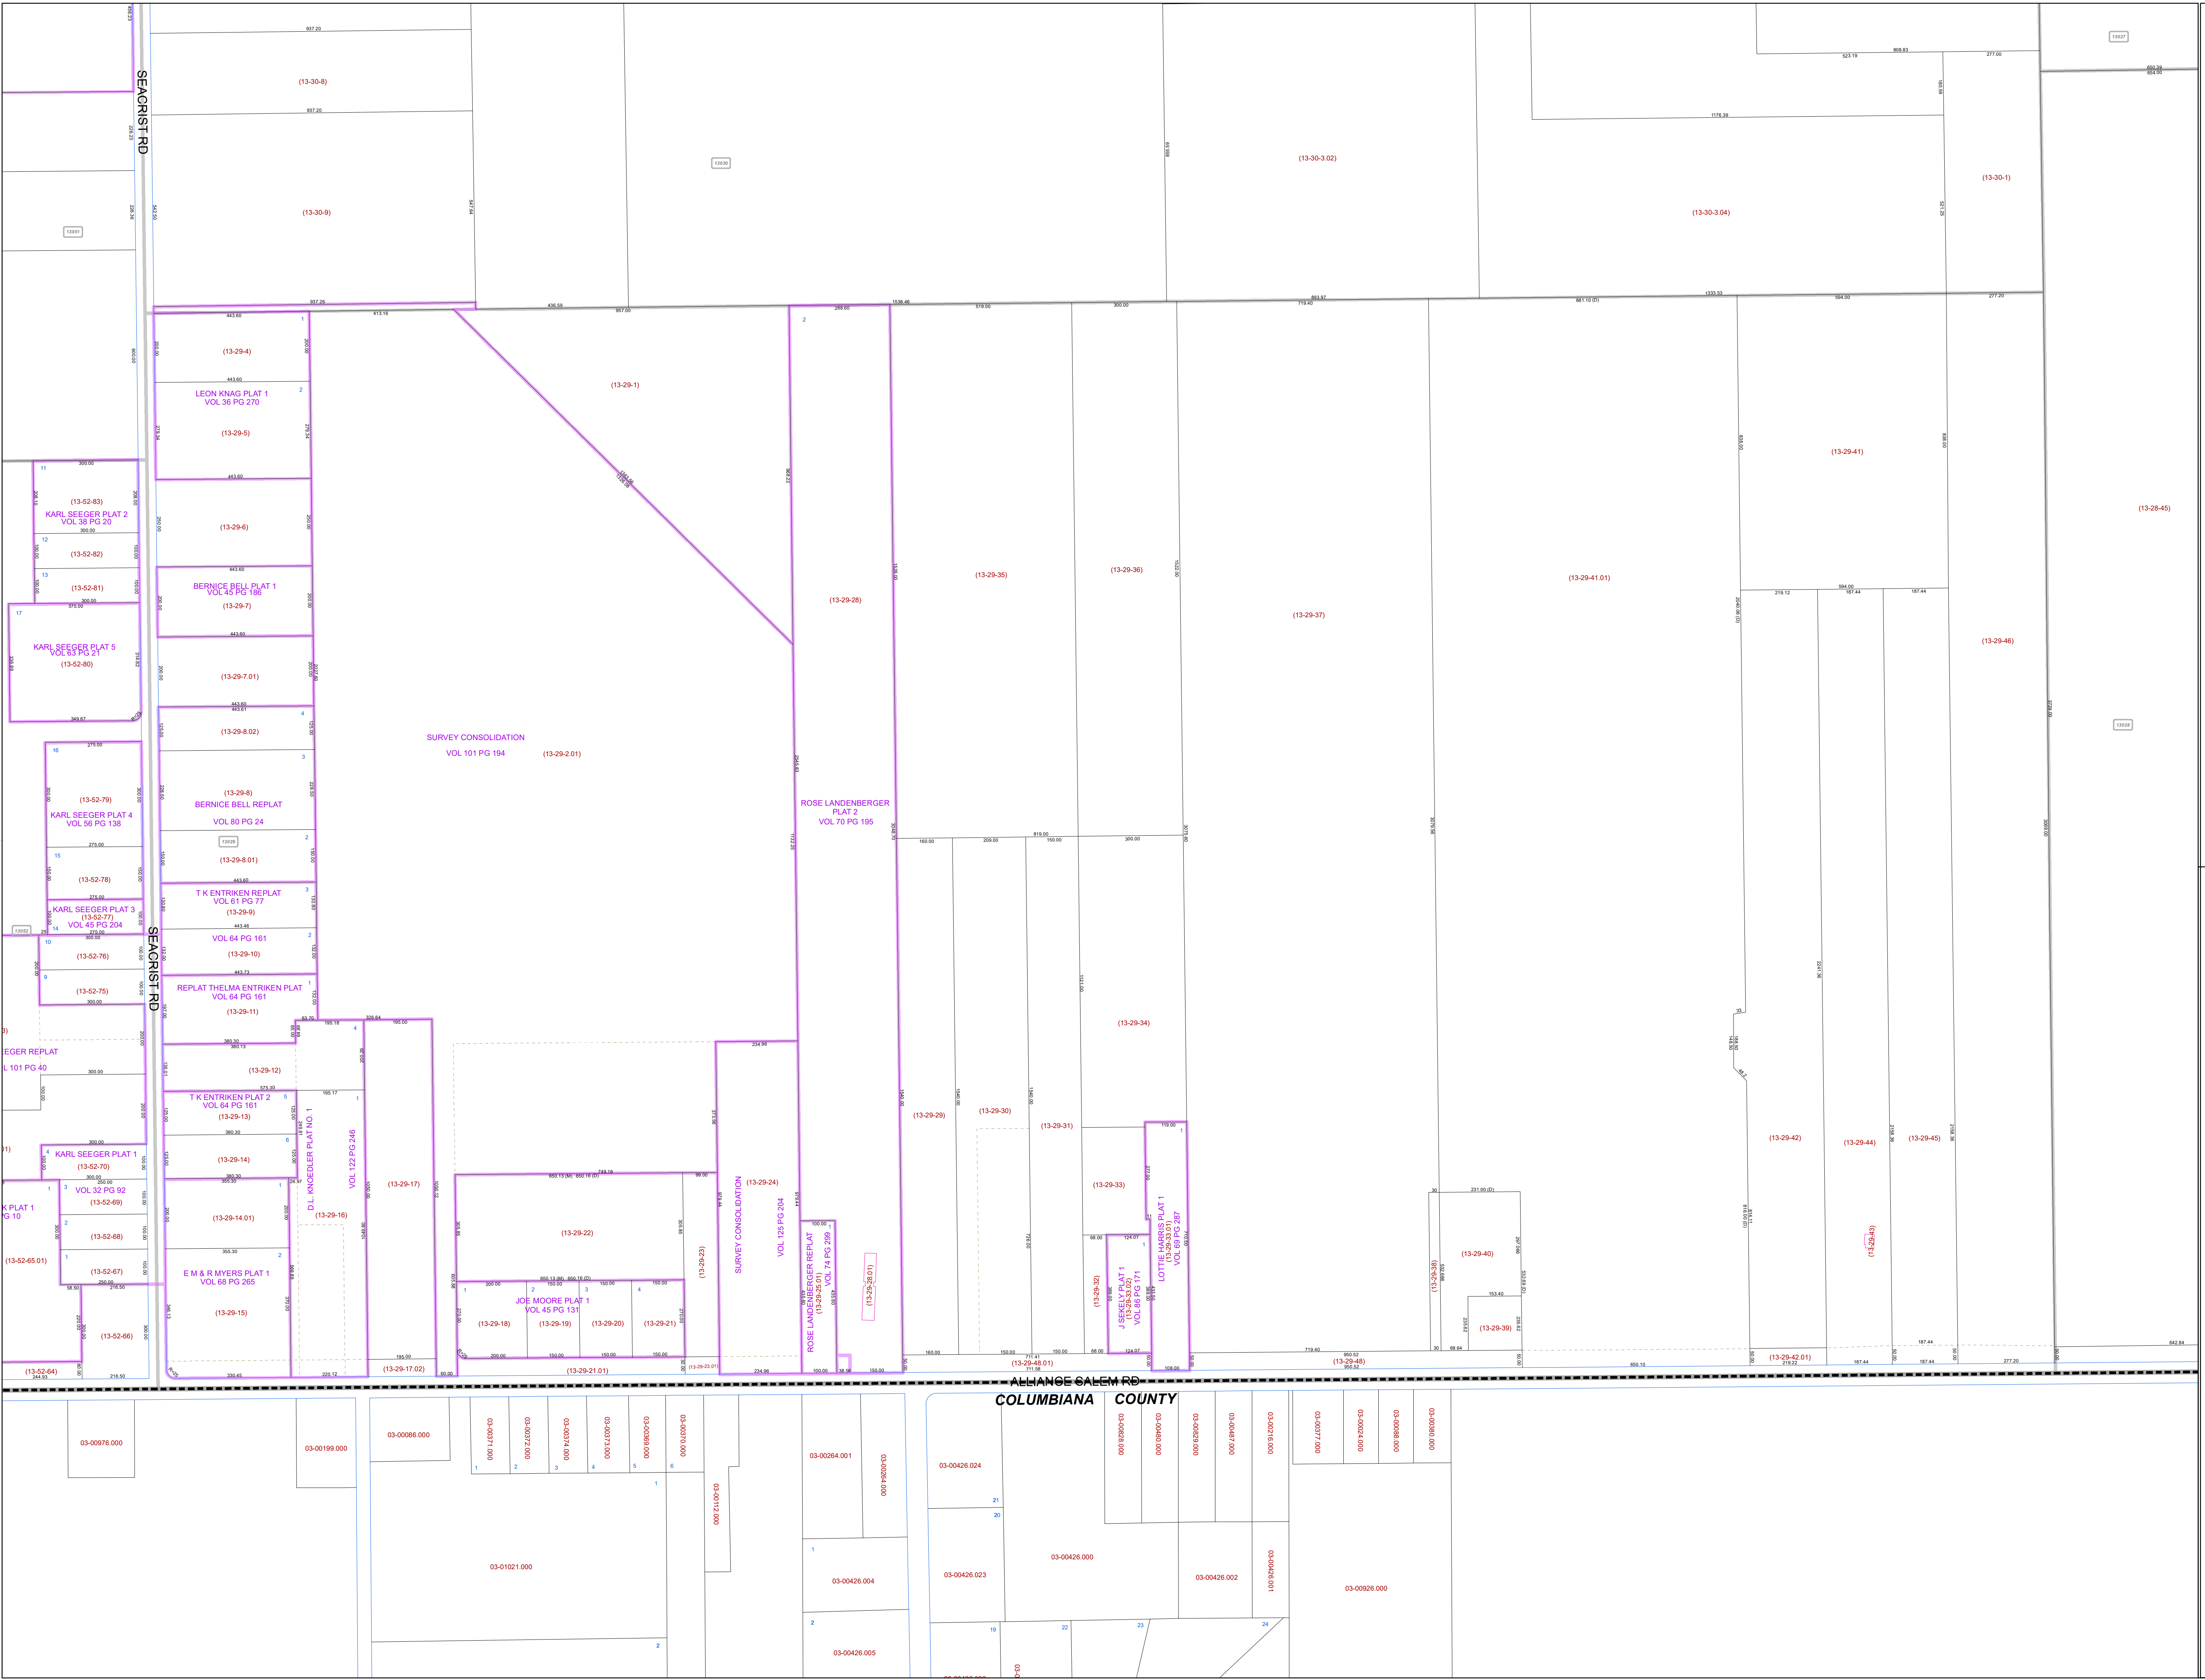

ALLIANCE SALEM RD
 COLUMBIANA COUNTY