


**MAHONING COUNTY  
OHIO**  
**SMITH TOWNSHIP**  
Section 19  
**TAX MAP  
16098**



Print Date 12/31/2019

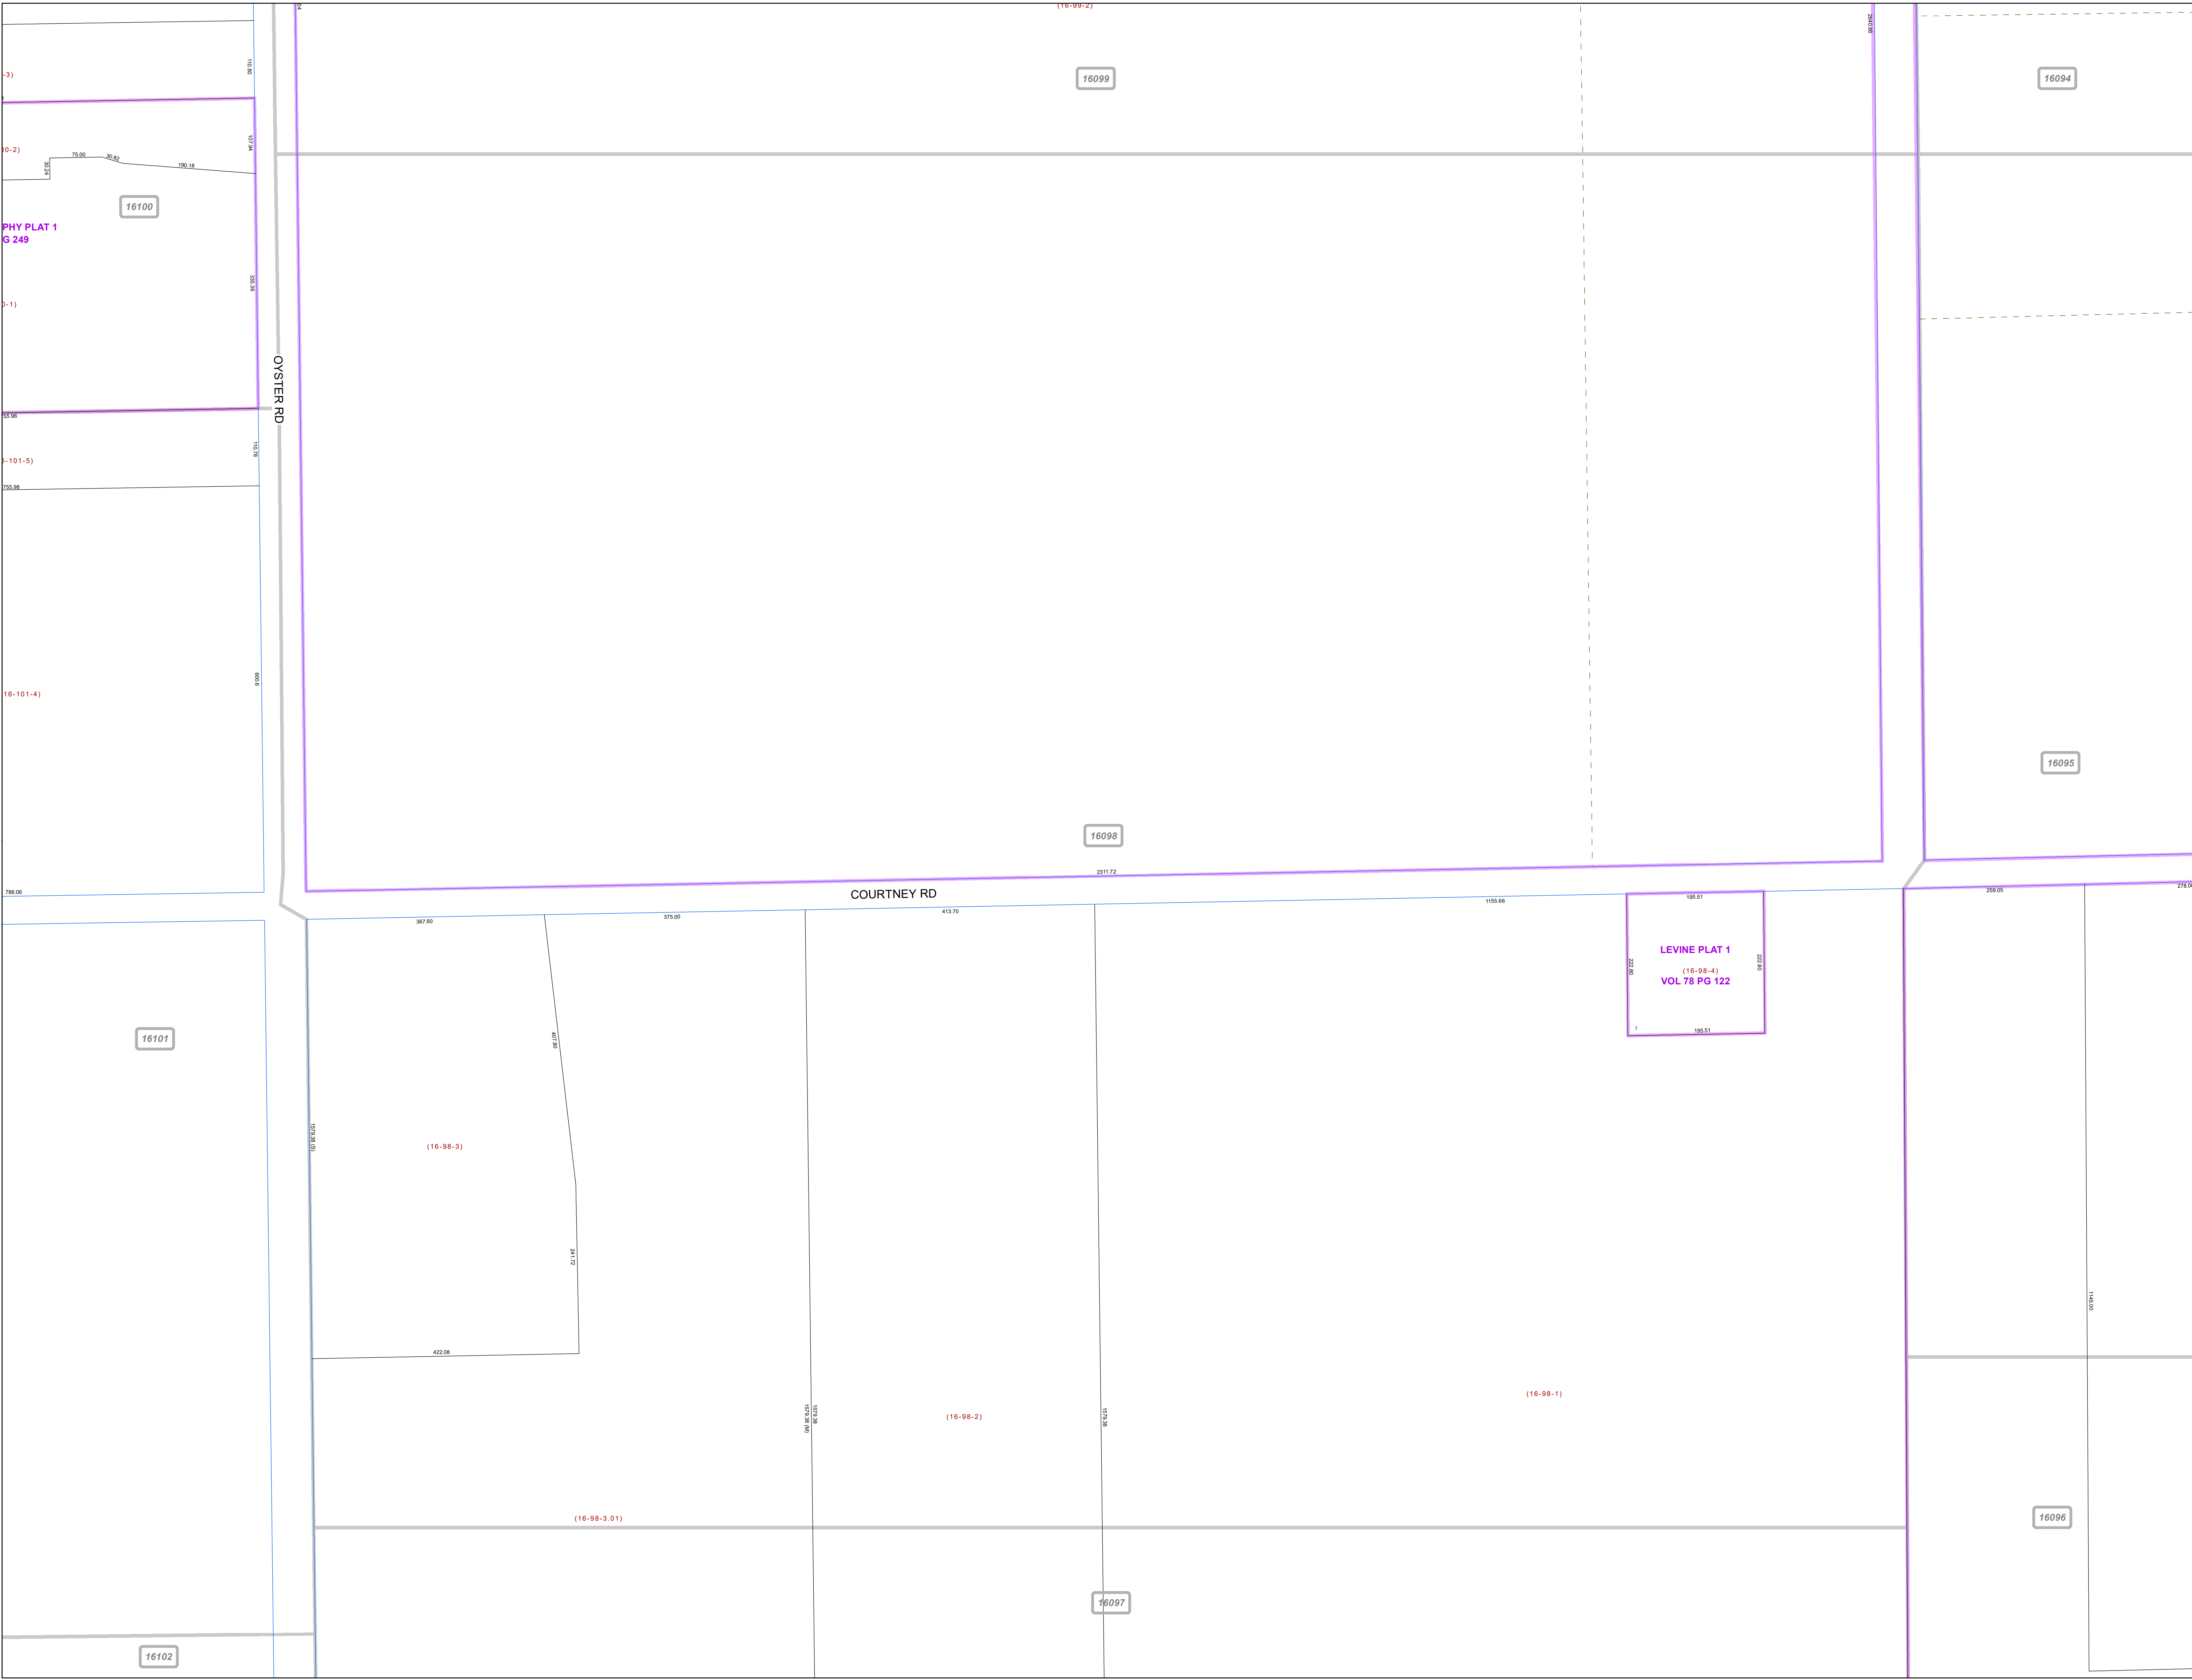

**LEVINE PLAT 1**  
(16-98-4)  
VOL 78 PG 122

- LEGEND**
- COUNTY LINE
  - - - TOWNSHIP LINE
  - CITY LINE
  - - - VILLAGE LINE
  - PLAT OUTLINE
  - PARCEL LINE
  - - - OLD PARCEL LINE
  - - - PHASE LINE
  - ROAD ROW LINE
  - RAILROAD ROW LINE
  - (01-20-1.03) PARCEL ID NUMBER
  - 345 LOT NUMBER
  - BELL PLAT 1 PLAT NAME
  - 01004 TAX MAP NUMBER

**SMITH TOWNSHIP  
Index Map**

|       |       |       |
|-------|-------|-------|
| 16100 | 16099 | 16094 |
| 16101 | 16098 | 16095 |
| 16102 | 16097 | 16096 |