


**MAHONING COUNTY  
OHIO  
SMITH TOWNSHIP  
Section 15**

**TAX MAP  
16124**

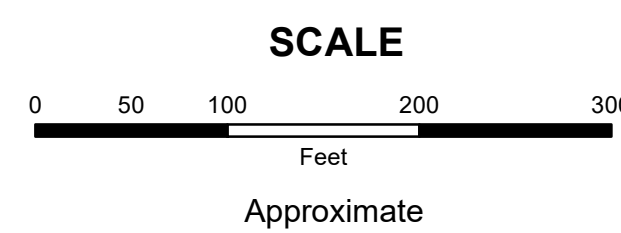


Print Date 12/31/2019

**LEGEND**

- COUNTY LINE
- TOWNSHIP LINE
- CITY LINE
- VILLAGE LINE
- PLAT OUTLINE
- PARCEL LINE
- OLD PARCEL LINE
- PHASE LINE
- ROAD ROW LINE
- RAILROAD ROW LINE
- PARCEL ID NUMBER
- LOT NUMBER
- PLAT NAME
- TAX MAP NUMBER

**SMITH TOWNSHIP  
Index Map**

16156	16151	16150
16123	16124	16129
16122	16125	16128

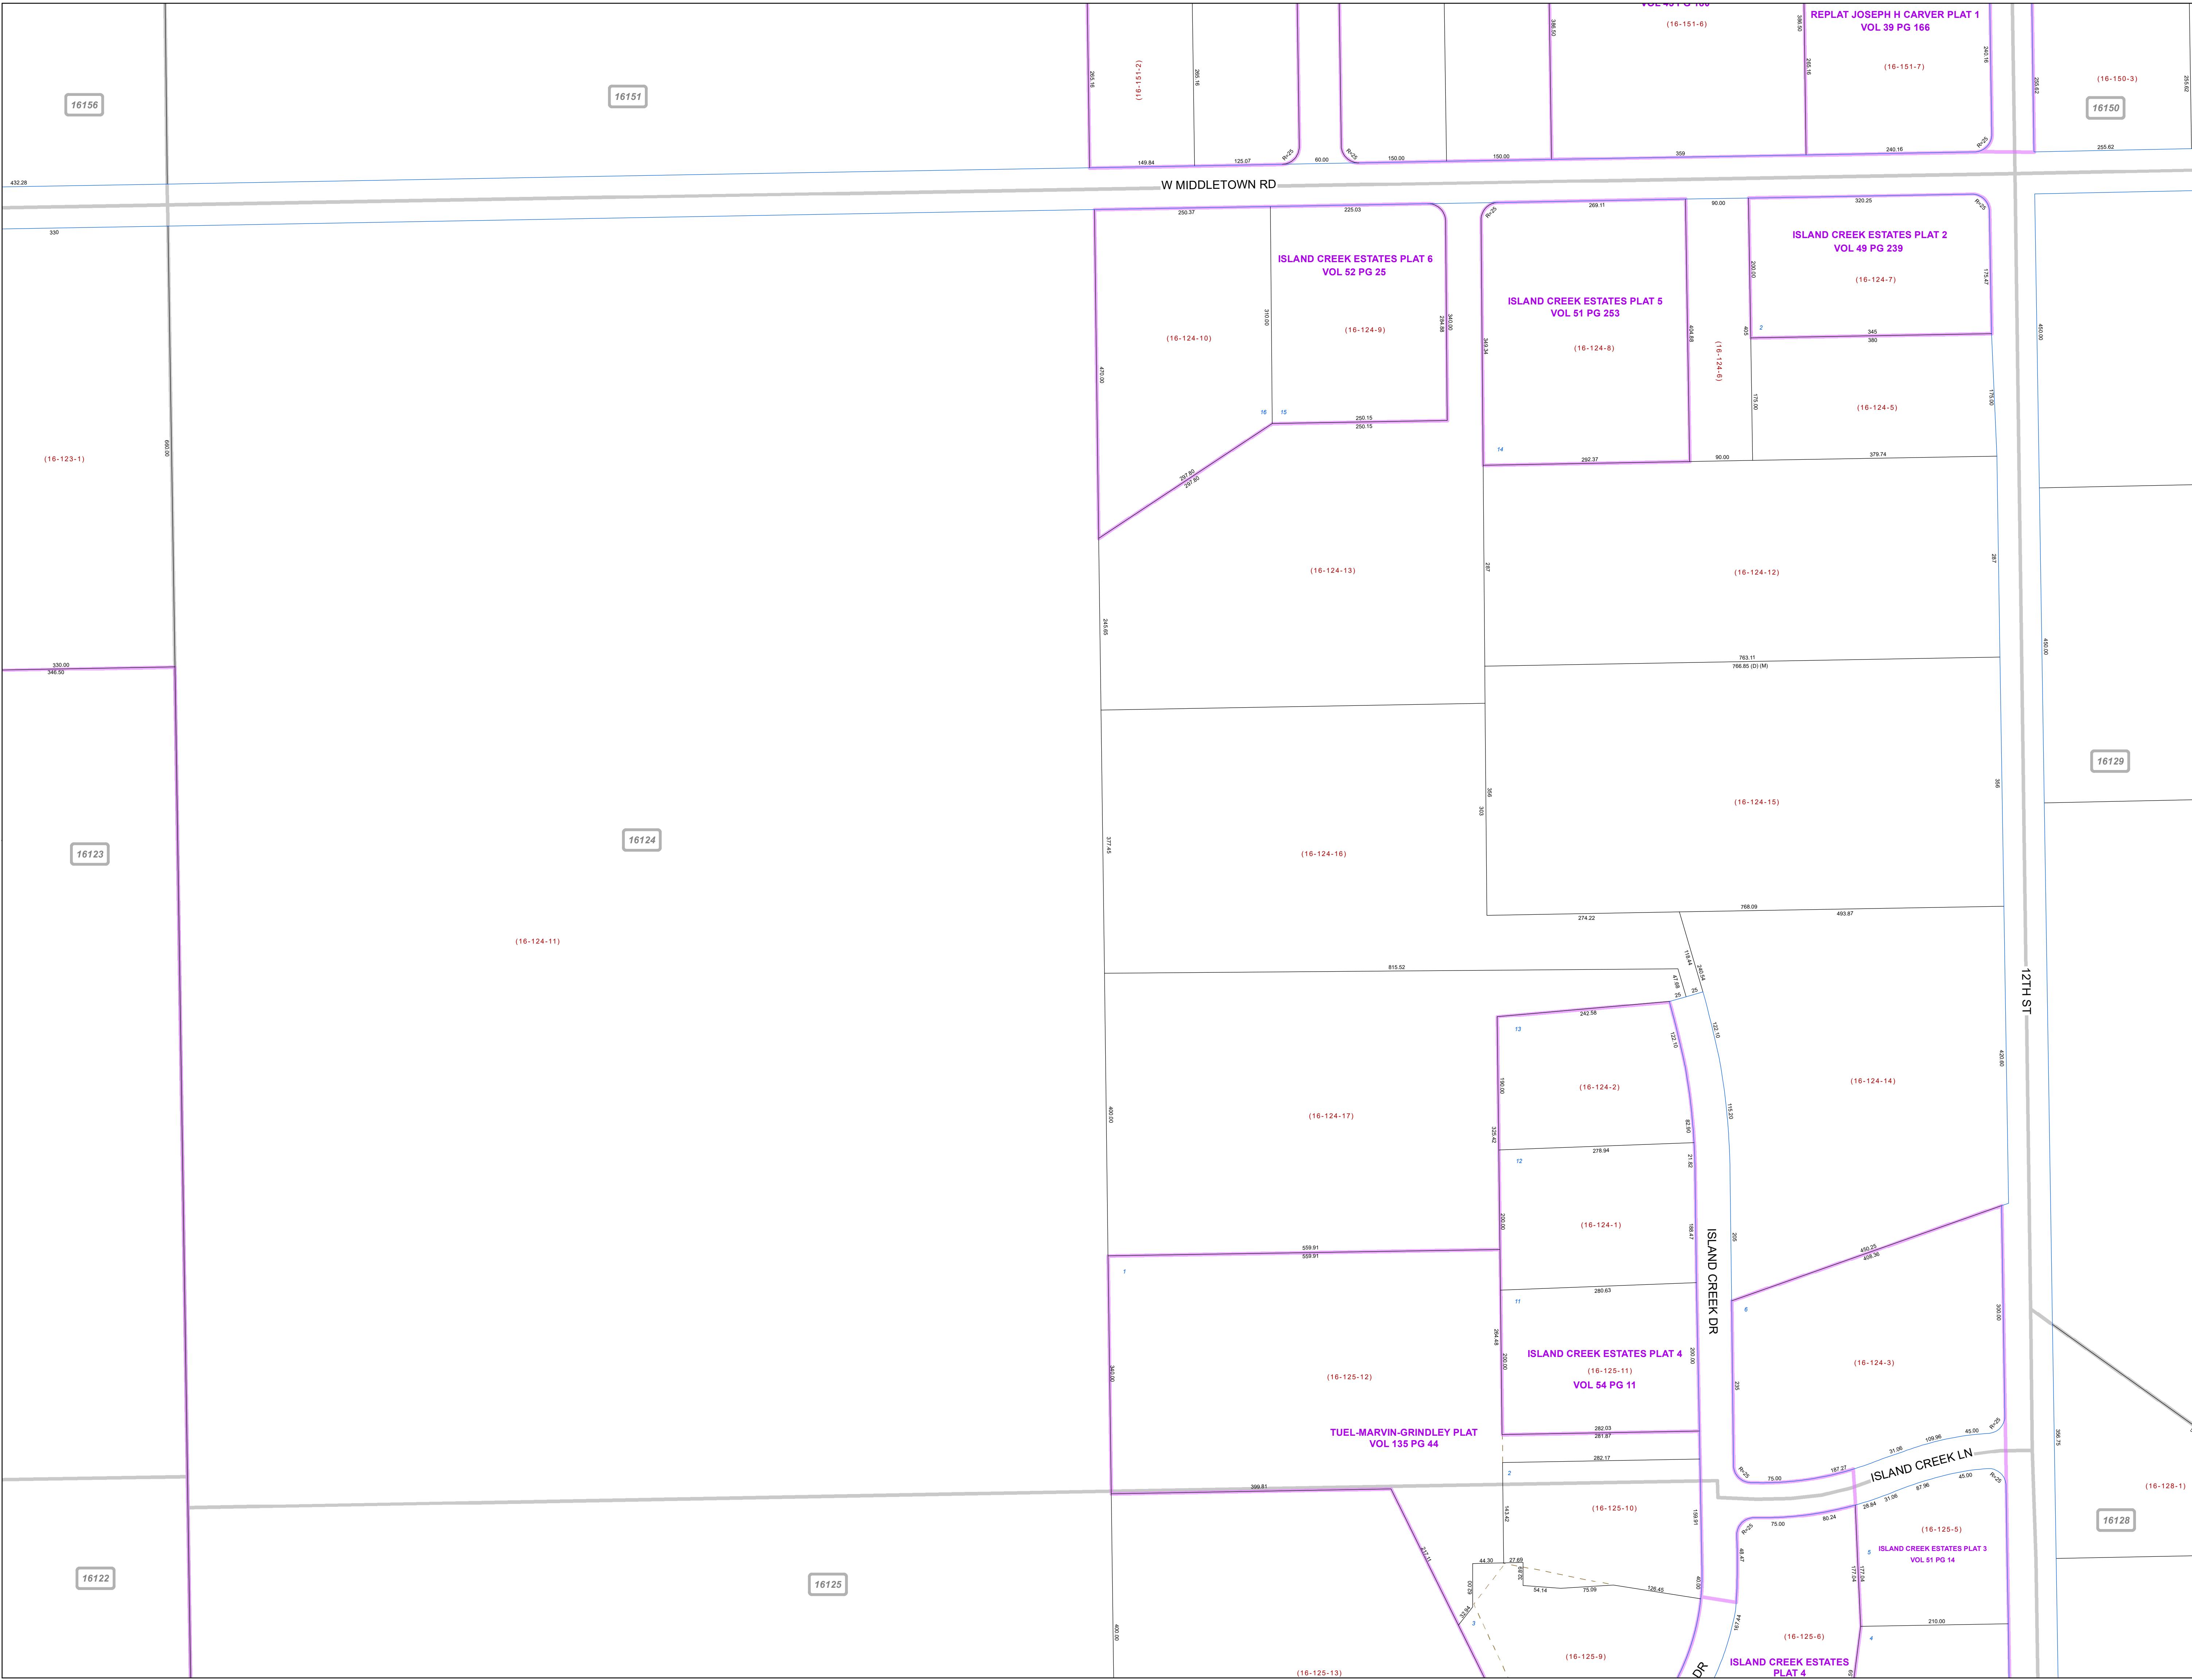

16156

16151

16150

16123

16124

16129

16122

16125

16128