


**MAHONING COUNTY
OHIO
SMITH TOWNSHIP
Section 15**

**TAX MAP
16125**

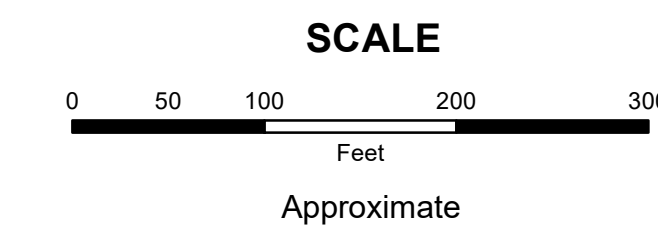


Print Date 12/31/2019

LEGEND

- COUNTY LINE
- TOWNSHIP LINE
- CITY LINE
- VILLAGE LINE
- PLAT OUTLINE
- PARCEL LINE
- OLD PARCEL LINE
- PHASE LINE
- ROAD ROW LINE
- RAILROAD ROW LINE
- (01-20-1.03) PARCEL ID NUMBER
- 345 LOT NUMBER
- BELL PLAT 1 PLAT NAME
- 01004 TAX MAP NUMBER

**SMITH TOWNSHIP
Index Map**

16123	16124	16129
16122	16125	16128
16121	16126	16127
16082	16081	16076

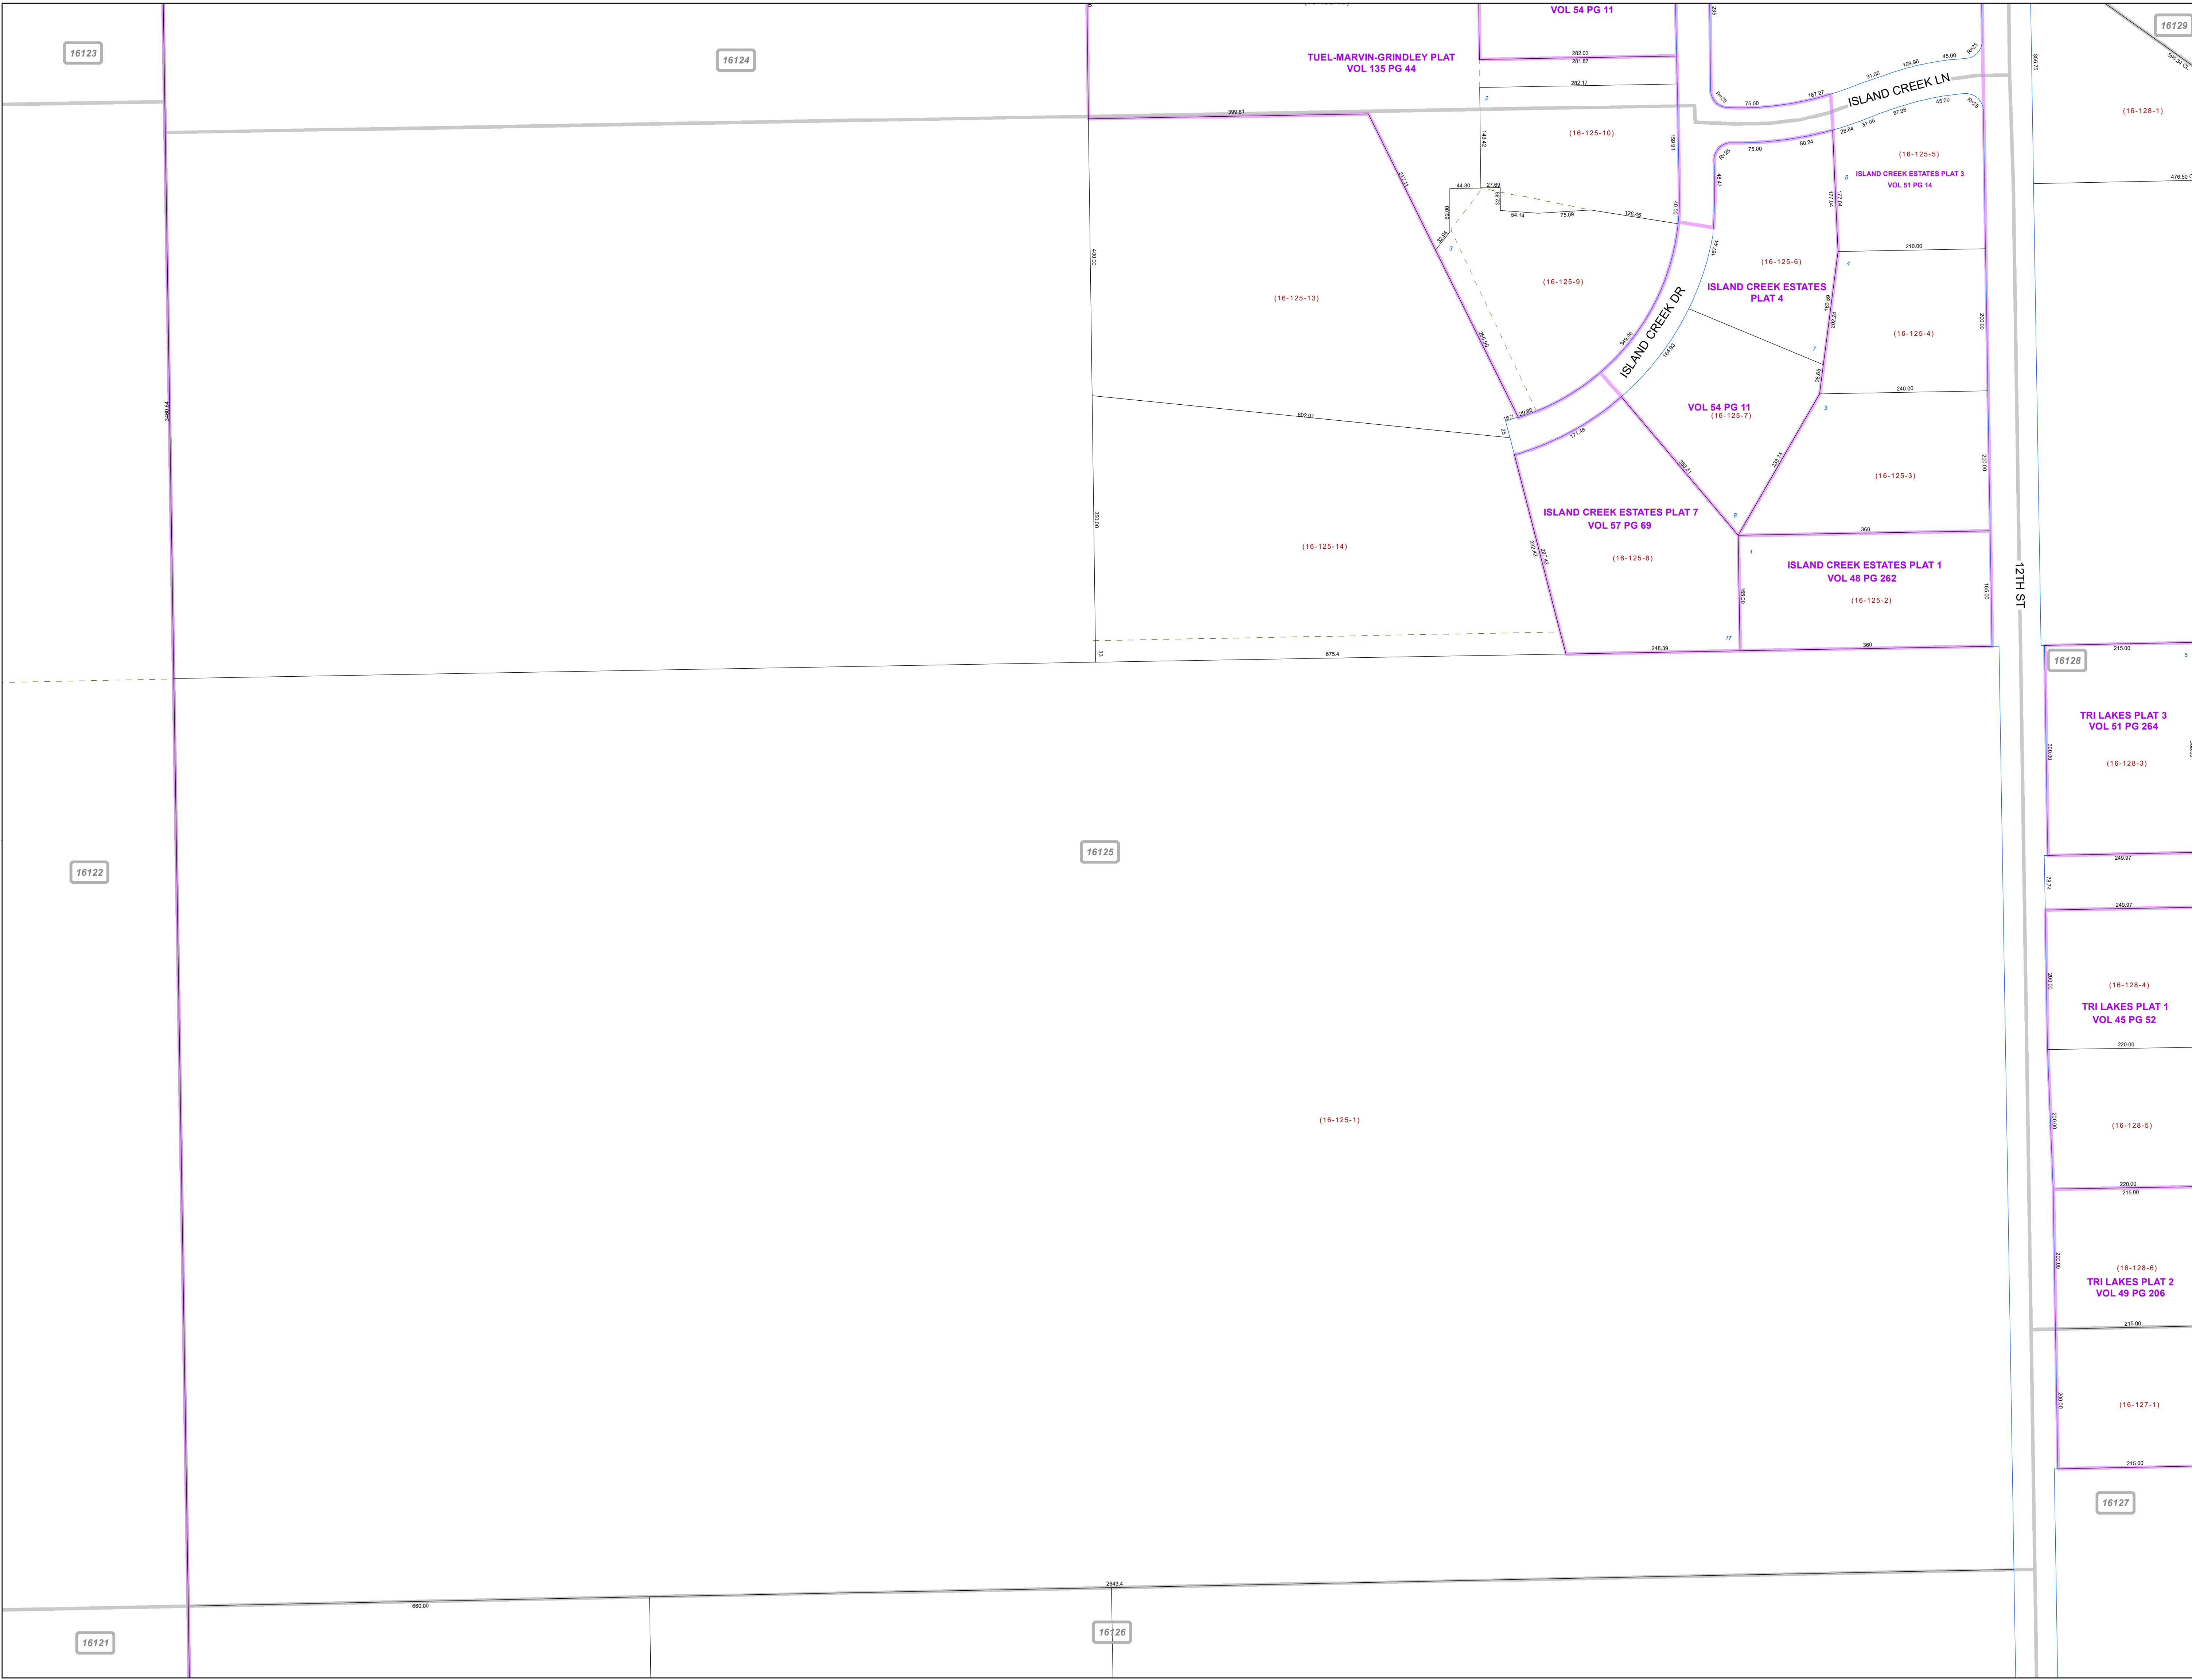

16123

16124

16129

16122

16125

16121

16126

16127