

**MAHONING COUNTY**  
**OHIO**  
**SMITH TOWNSHIP**  
*Section 12*  
**TAX MAP**  
**16142**




Print Date 12/31/2019

**LEGEND**

- COUNTY LINE
- - - TOWNSHIP LINE
- - - CITY LINE
- - - VILLAGE LINE
- PLAT OUTLINE
- PARCEL LINE
- - - OLD PARCEL LINE
- - - PHASE LINE
- ROAD ROW LINE
- RAILROAD ROW LINE
- (01-20-1.03) PARCEL ID NUMBER
- 345 LOT NUMBER
- BELL PLAT 1 PLAT NAME
- 01004 TAX MAP NUMBER

**SMITH TOWNSHIP**  
**Index Map**

16203		
16204	16205	16210
16147	16142	16141
16146	16143	16140

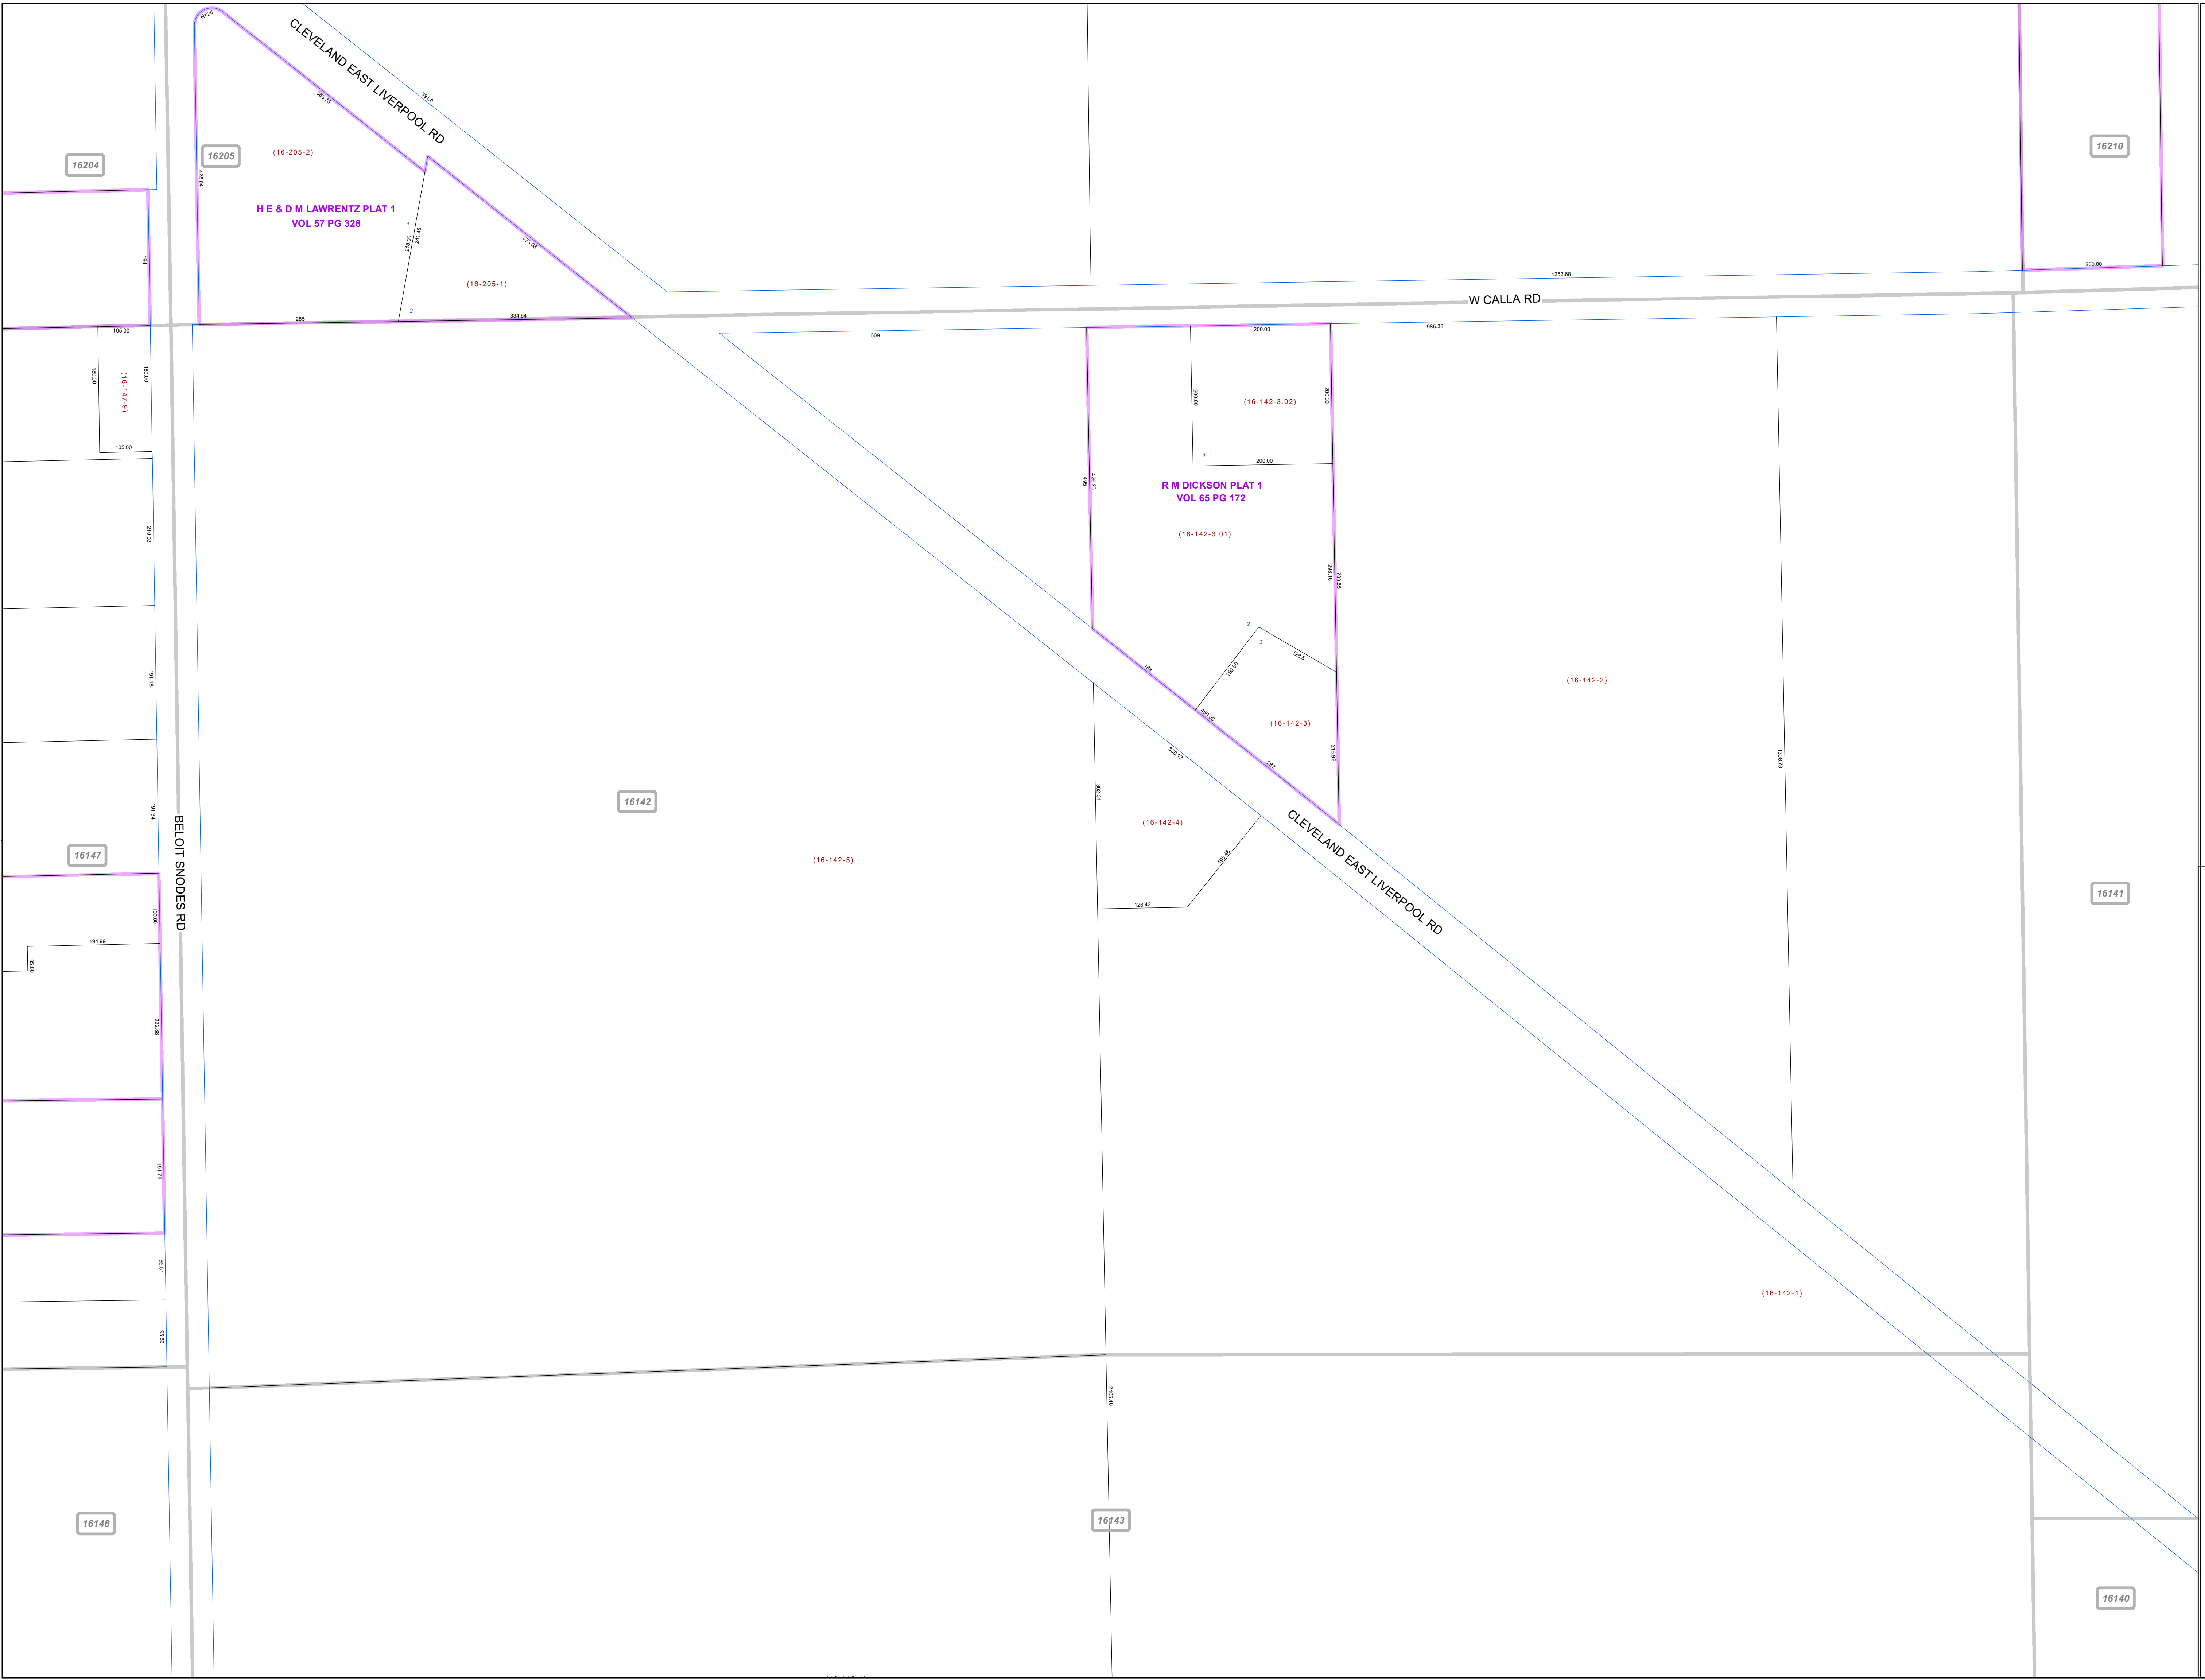

16204

16205

16210

H E & D M LAWRENTZ PLAT 1  
 VOL 57 PG 328

R M DICKSON PLAT 1  
 VOL 65 PG 172

16147

16142

16141

16146

16143

16140

BELIOT SNODES RD

CLEVELAND EAST LIVERPOOL RD

CLEVELAND EAST LIVERPOOL RD

W CALLA RD

(16-205-2)

(16-205-1)

(16-142-3.02)

(16-142-3.01)

(16-142-2)

(16-142-3)

(16-142-4)

(16-142-5)

(16-142-1)

(01-20-1.03)

345

BELL PLAT 1

01004