


MAHONING COUNTY
OHIO
SMITH TOWNSHIP
 Section 35

TAX MAP
17060

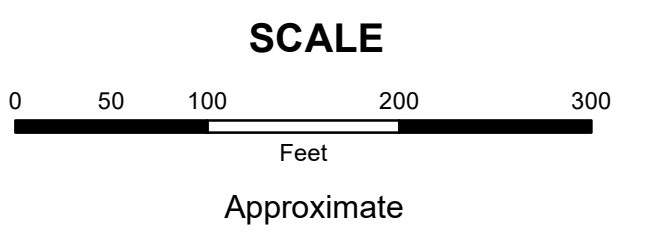


Print Date 12/31/2019

LEGEND

- COUNTY LINE
- TOWNSHIP LINE
- CITY LINE
- VILLAGE LINE
- PLAT OUTLINE
- PARCEL LINE
- OLD PARCEL LINE
- PHASE LINE
- ROAD ROW LINE
- RAILROAD ROW LINE
- (01-20-1.03) PARCEL ID NUMBER
- 345 LOT NUMBER
- BELL PLAT 1 PLAT NAME
- 01004 TAX MAP NUMBER

SMITH TOWNSHIP
Index Map

17011	16010	16055	17004	16004
		17060		16061
	16060			17061
16056		16059		17062
16057				16062

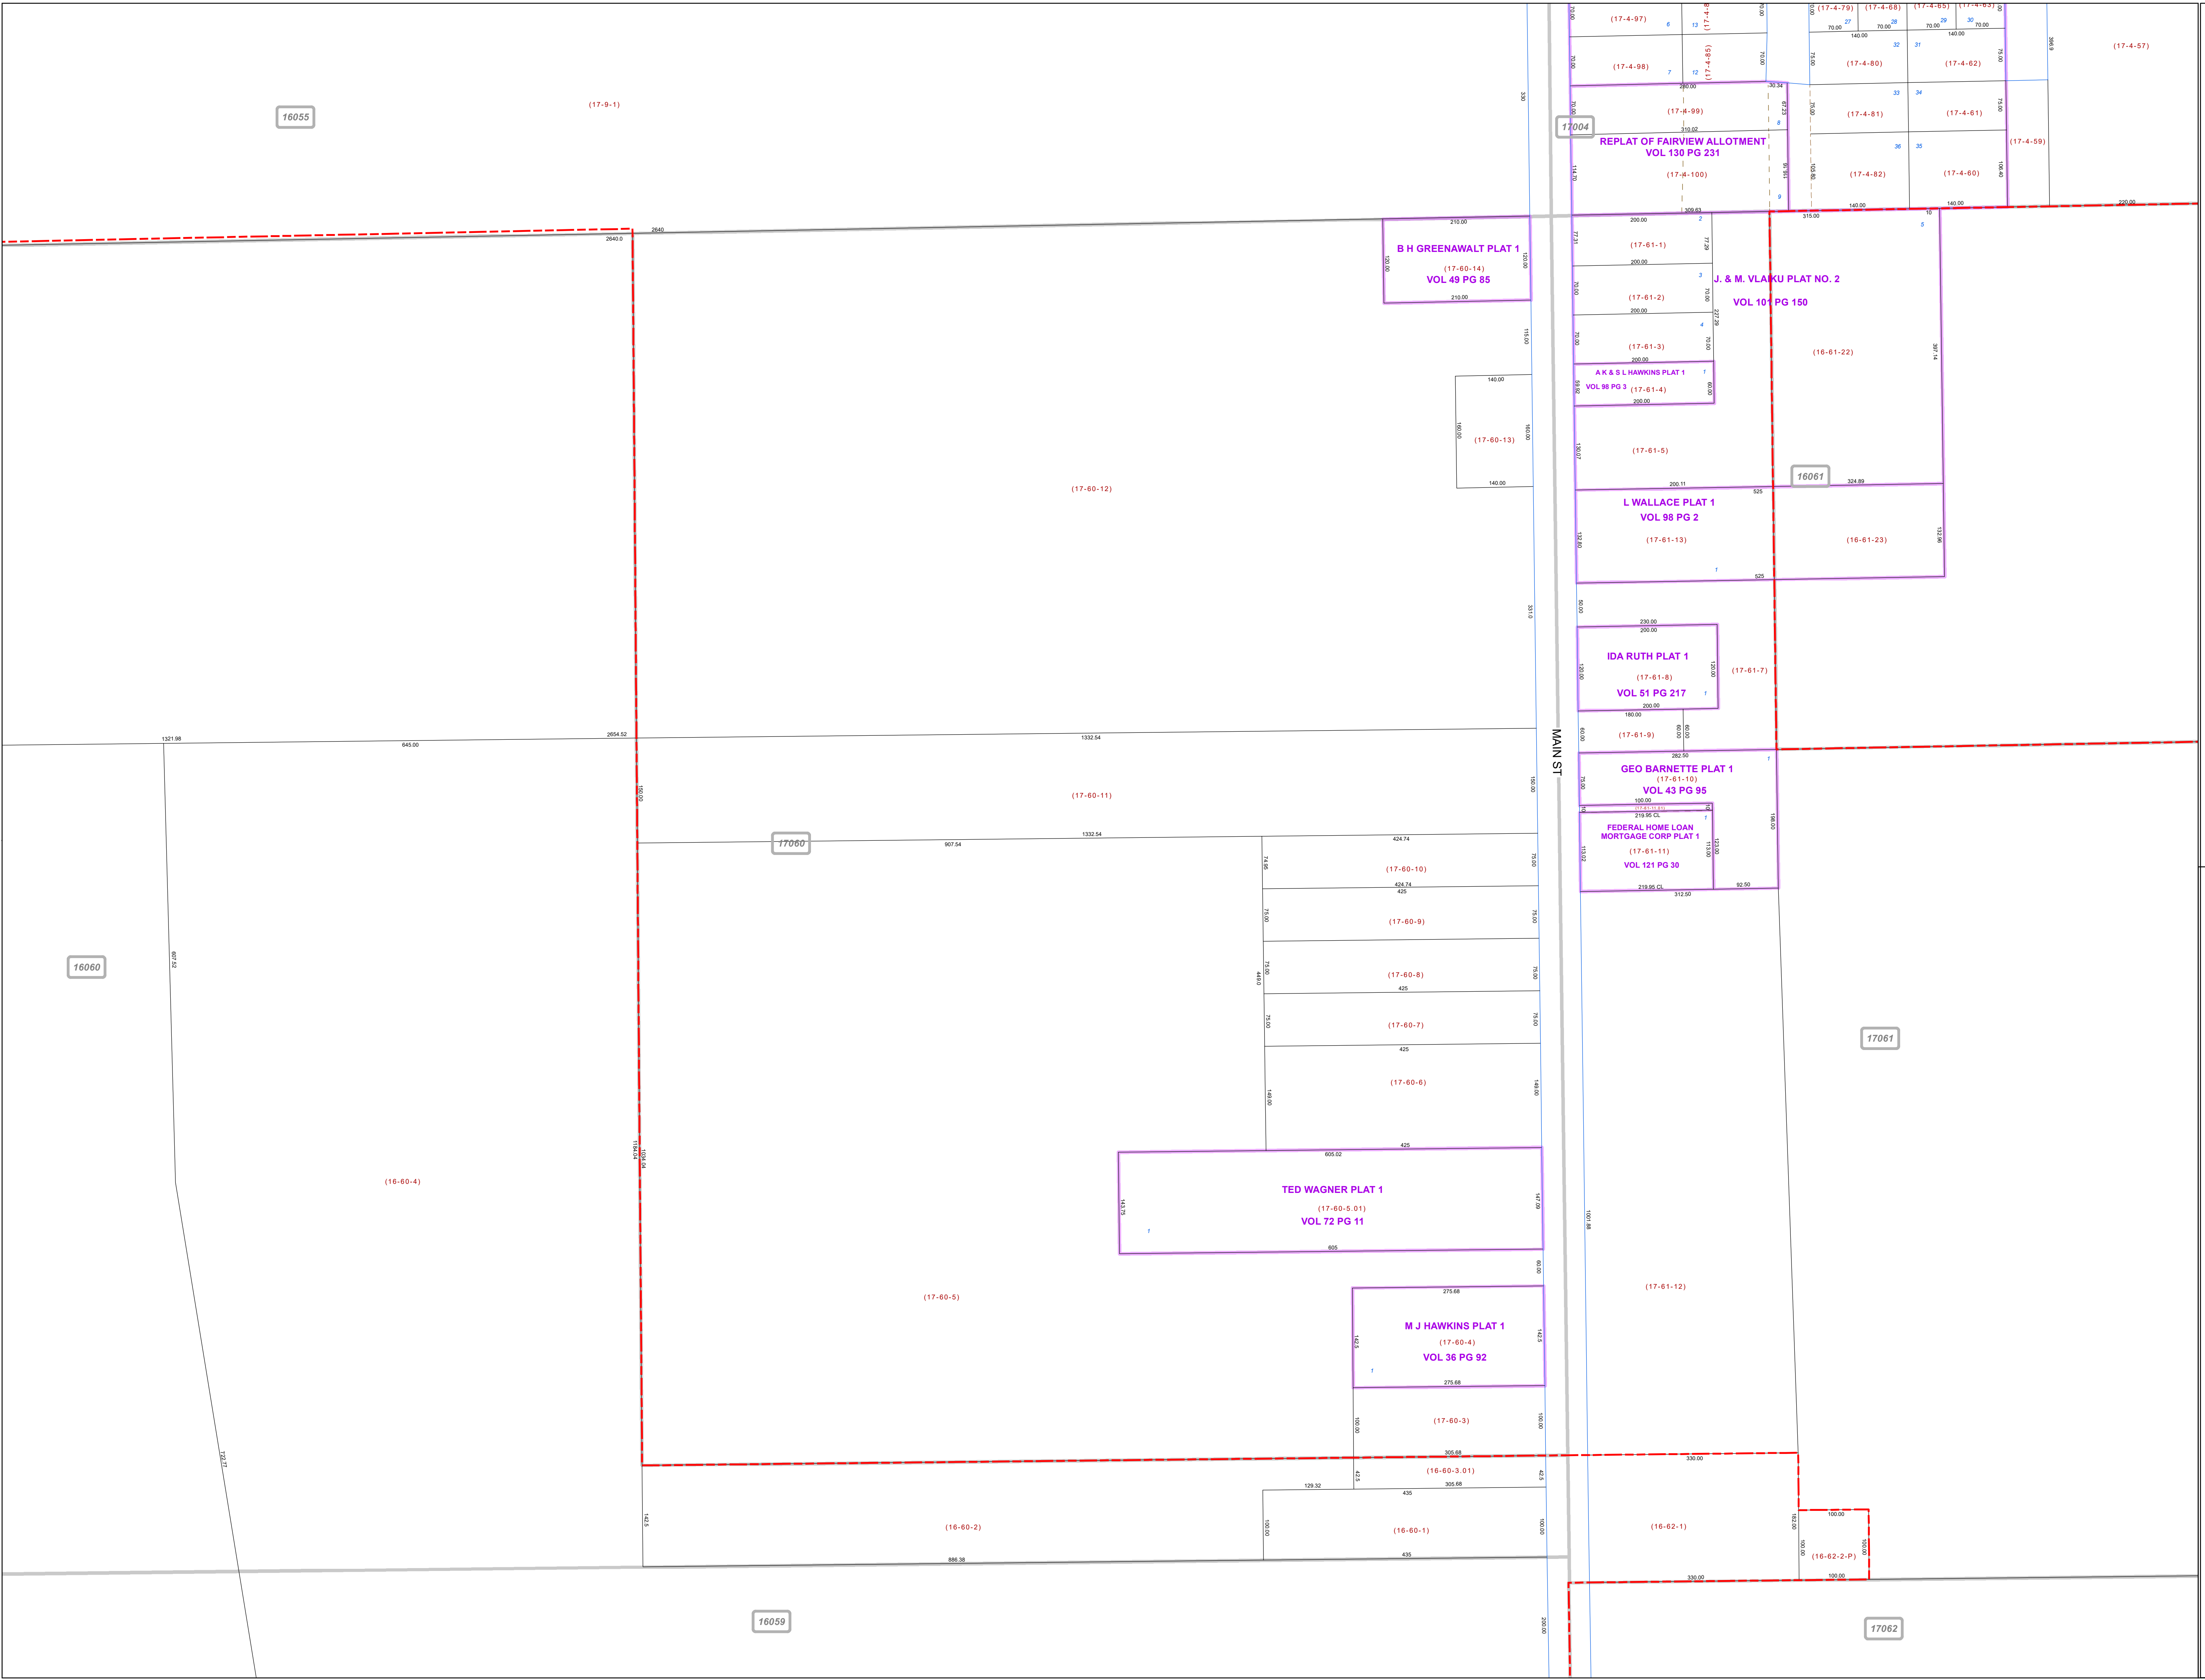

16055

(17-9-1)

17004

REPLAT OF FAIRVIEW ALLOTMENT
 VOL 130 PG 231

B H GREENAWALT PLAT 1
 (17-60-14)
 VOL 49 PG 85

J. & M. VLAJKU PLAT NO. 2
 VOL 10 PG 150

A K & S L HAWKINS PLAT 1
 VOL 98 PG 3 (17-61-4)

L WALLACE PLAT 1
 VOL 98 PG 2

IDA RUTH PLAT 1
 (17-61-8)
 VOL 51 PG 217

GEO BARNETTE PLAT 1
 (17-61-10)
 VOL 43 PG 95

FEDERAL HOME LOAN
 MORTGAGE CORP PLAT 1
 (17-61-11)
 VOL 121 PG 30

TED WAGNER PLAT 1
 (17-60-5.01)
 VOL 72 PG 11

M J HAWKINS PLAT 1
 (17-60-4)
 VOL 36 PG 92

16060

17060

17061

16059

17062