



**MAHONING COUNTY**  
**OHIO**  
**BERLIN TOWNSHIP**  
*Great Lot 5 & 6 Blakes Tract*

**TAX MAP**  
**22035**

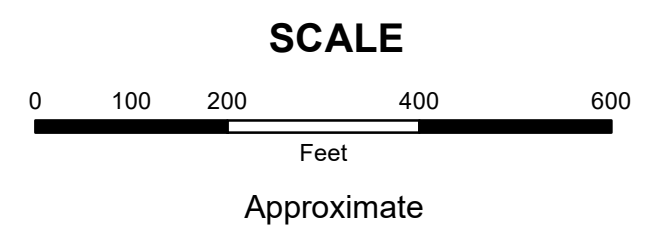

Print Date 12/31/2019

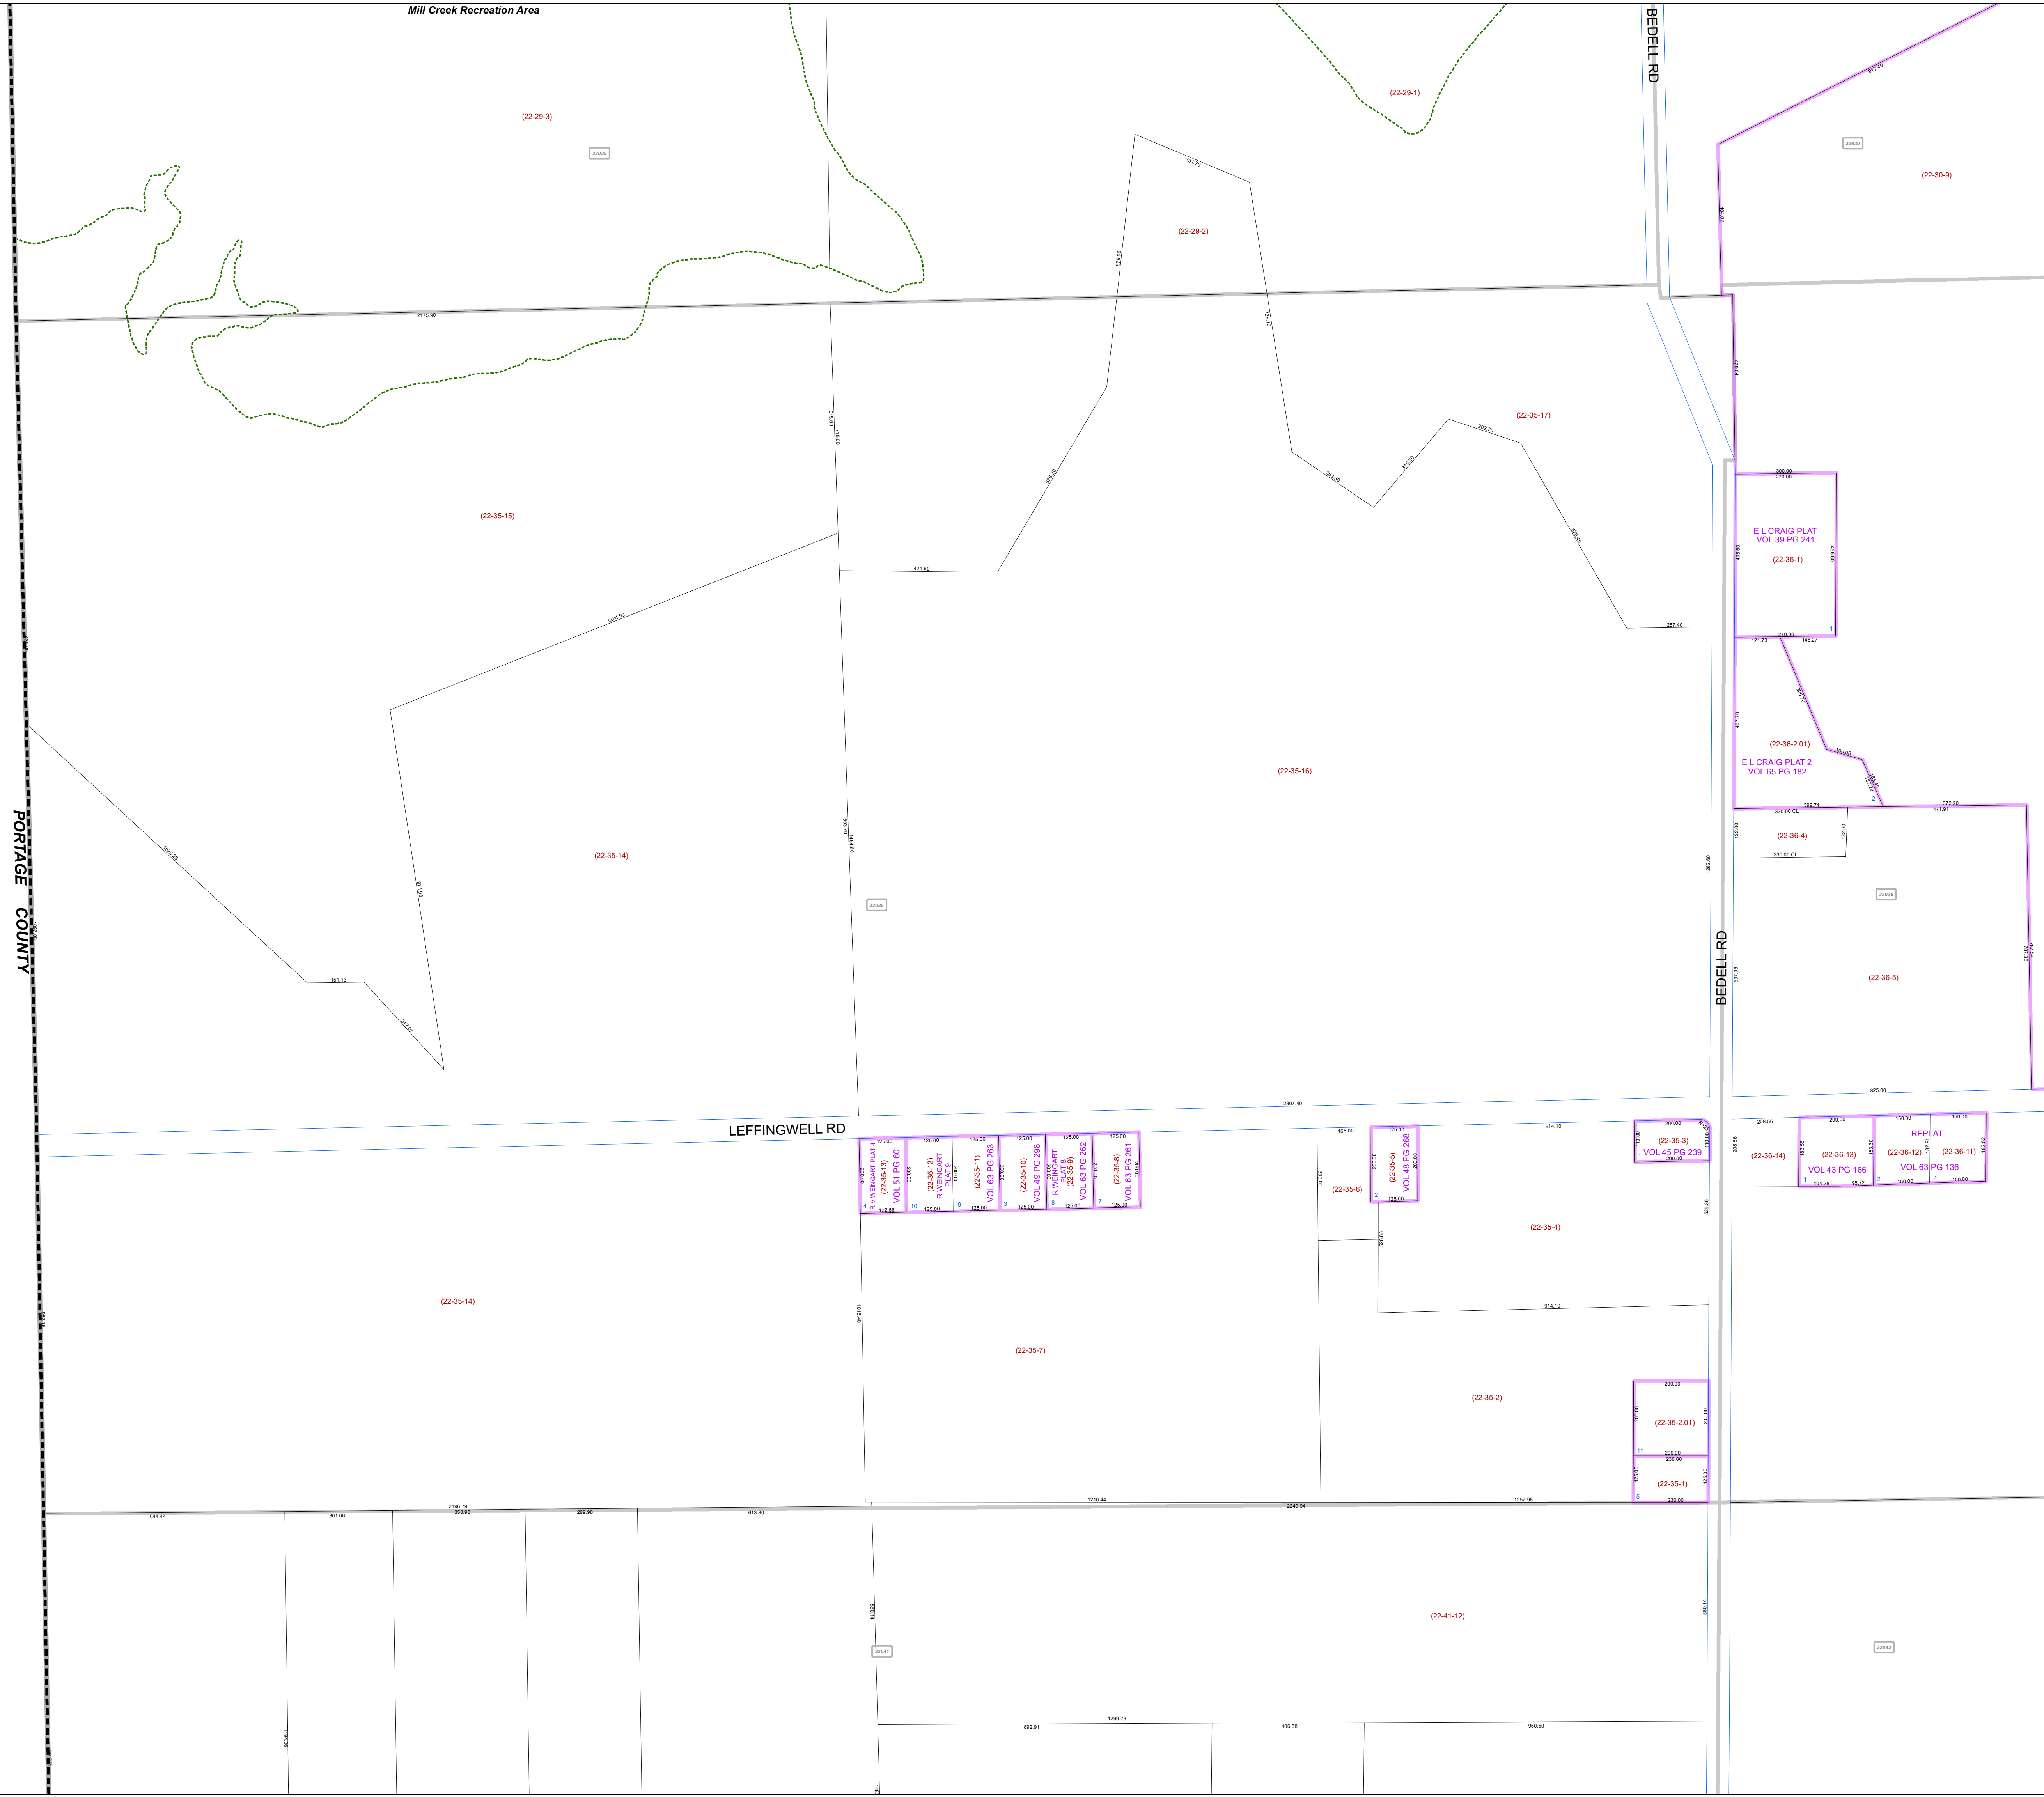

**LEGEND**

- COUNTY LINE
- TOWNSHIP LINE
- CITY LINE
- VILLAGE LINE
- PLAT OUTLINE
- PARCEL LINE
- OLD PARCEL LINE
- PHASE LINE
- ROAD ROW LINE
- RAILROAD ROW LINE
- (01-20-1.03) PARCEL ID NUMBER
- 345 LOT NUMBER
- BELL PLAT 1 PLAT NAME
- 01004 TAX MAP NUMBER

**BERLIN TOWNSHIP**  
**Index Map**

	22023		
	22029	22030	
	22035	22036	
	22041	22042	
	16202	16207	16208