


**MAHONING COUNTY**  
**OHIO**  
**CANFIELD CITY**  
 Lot 25, 26 Division 3

**TAX MAP**  
**28022**


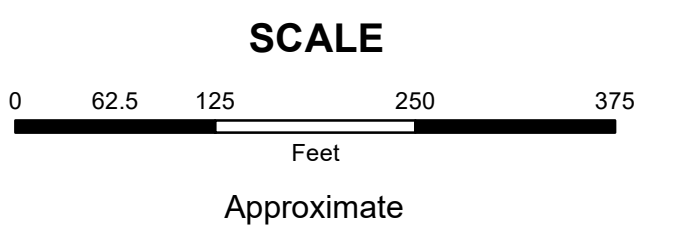


Print Date 12/31/2019

**LEGEND**

- COUNTY LINE
- TOWNSHIP LINE
- CITY LINE
- VILLAGE LINE
- PLAT OUTLINE
- PARCEL LINE
- OLD PARCEL LINE
- PHASE LINE
- ROAD ROW LINE
- RAILROAD ROW LINE
- (01-20-1.03) PARCEL ID NUMBER
- 345 LOT NUMBER
- BELL PLAT 1 PLAT NAME
- 01004 TAX MAP NUMBER

**CANFIELD CITY**  
**Index Map**

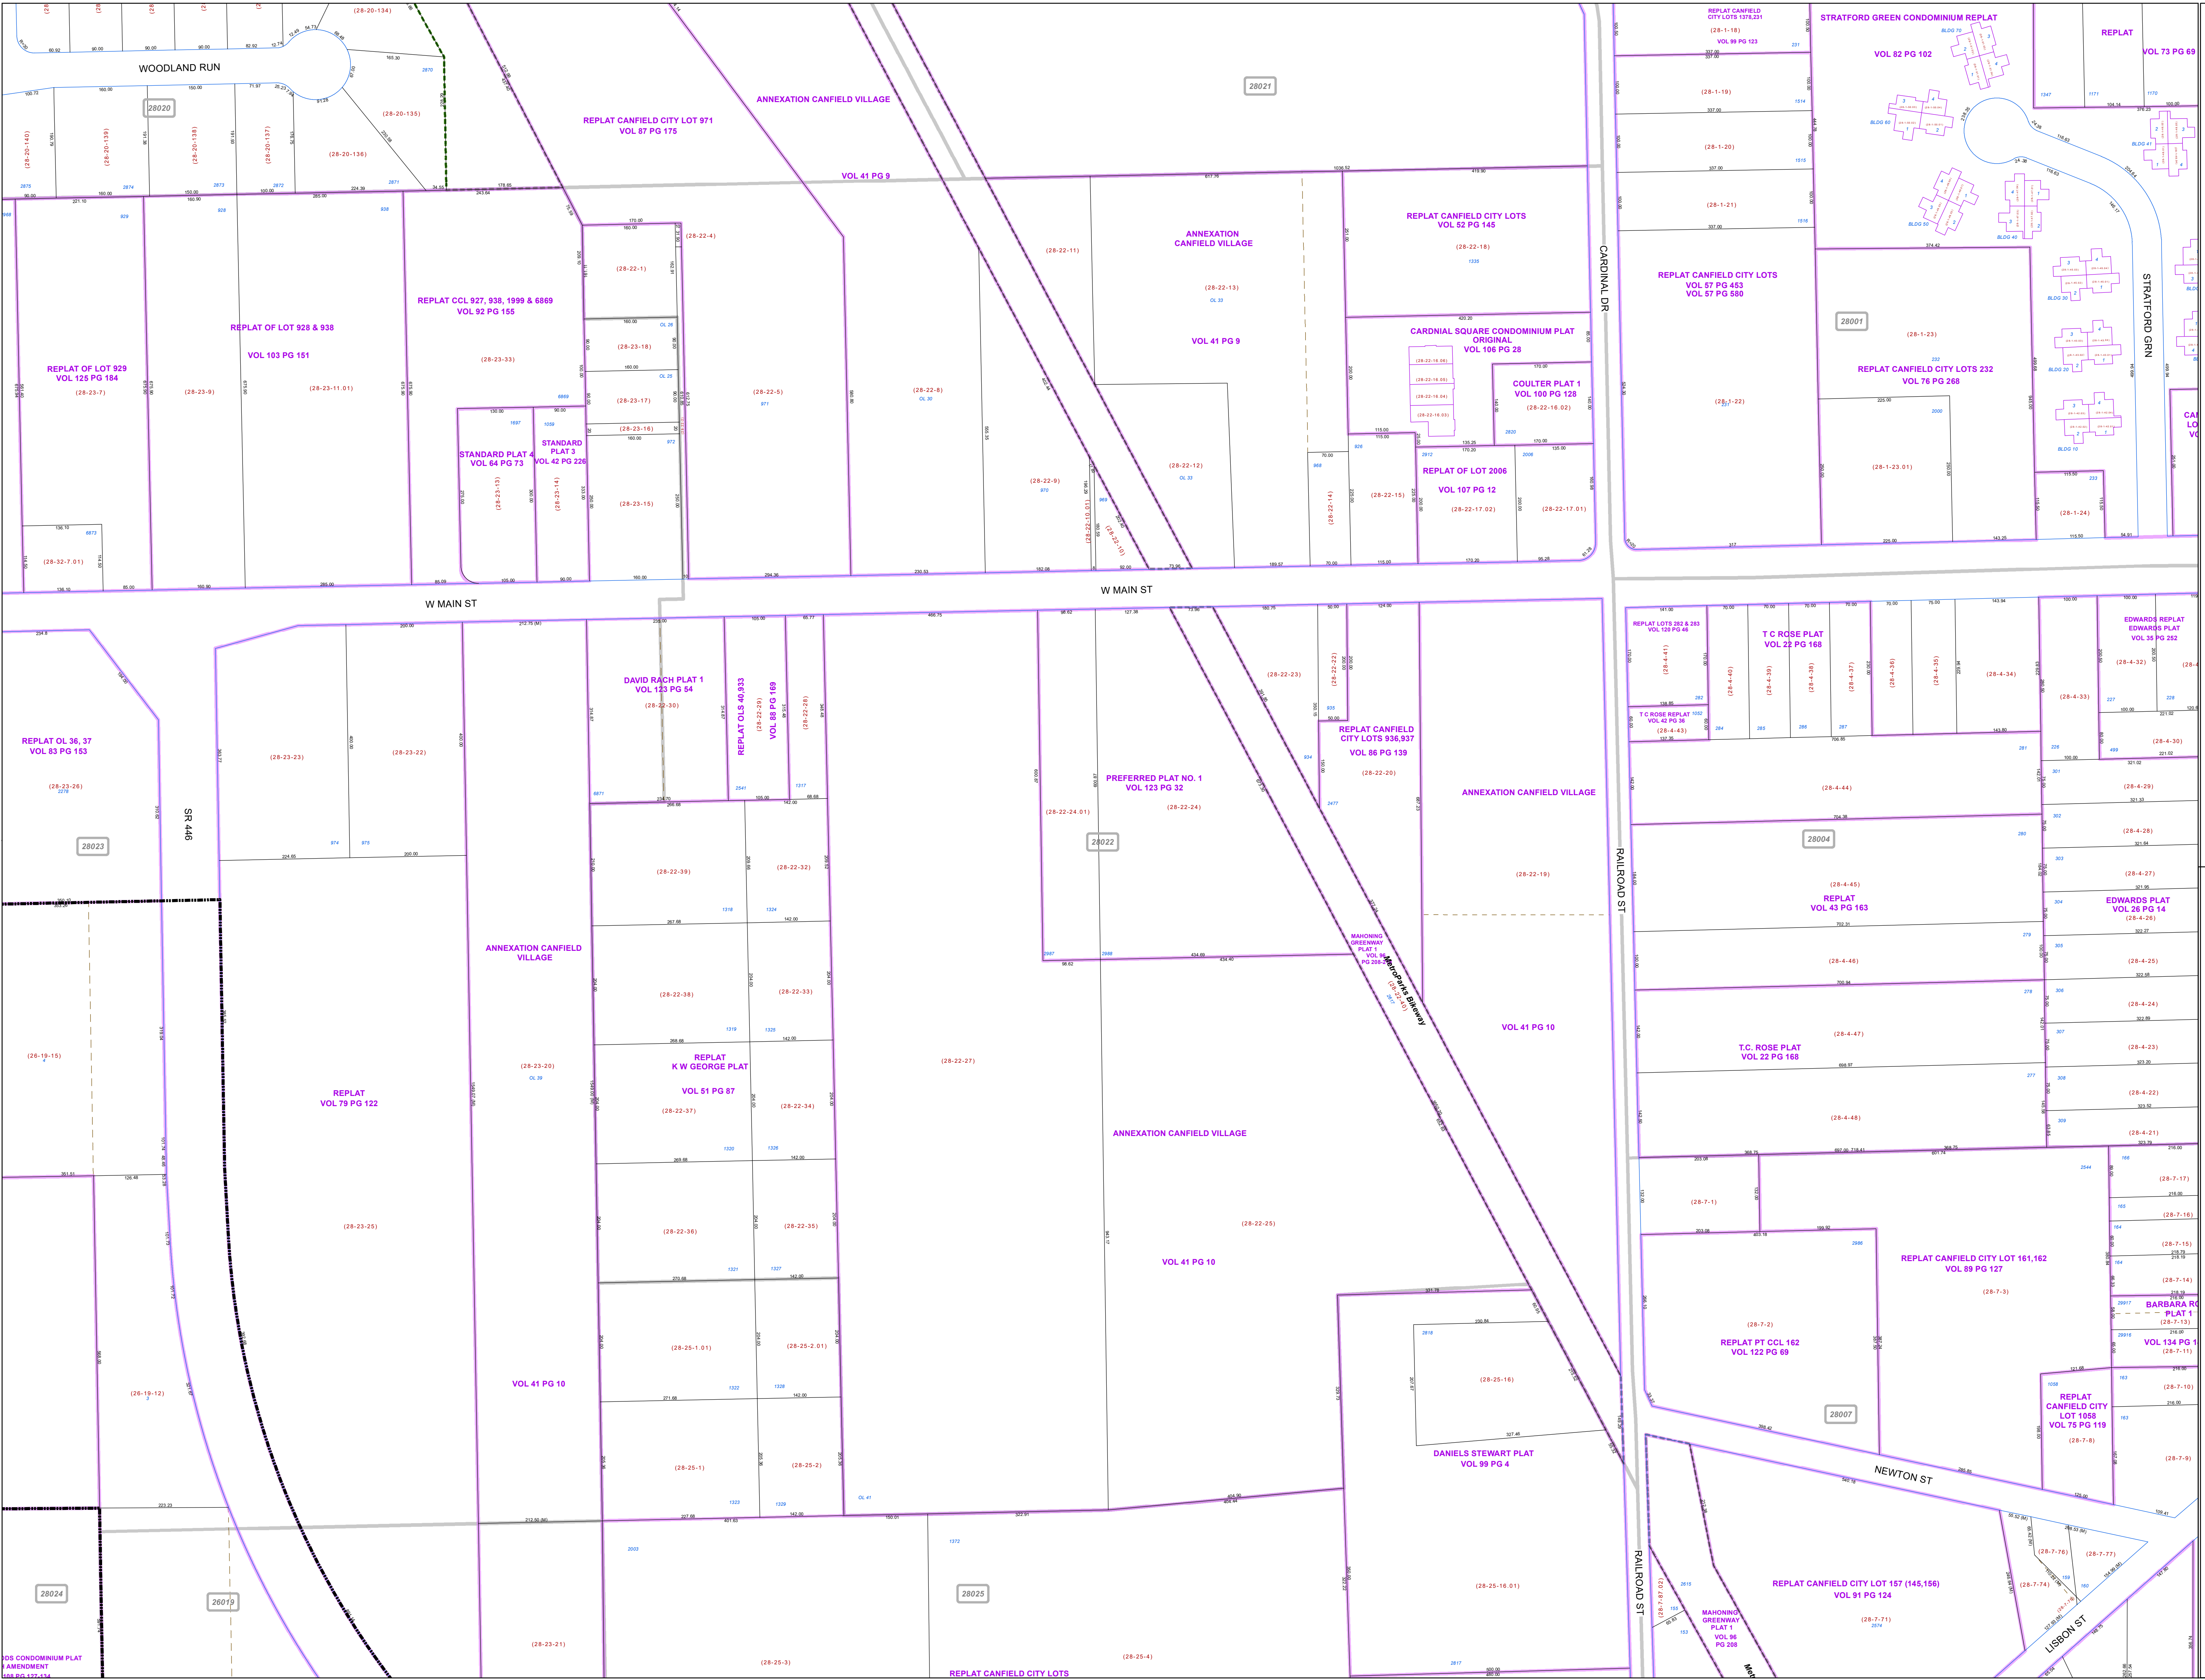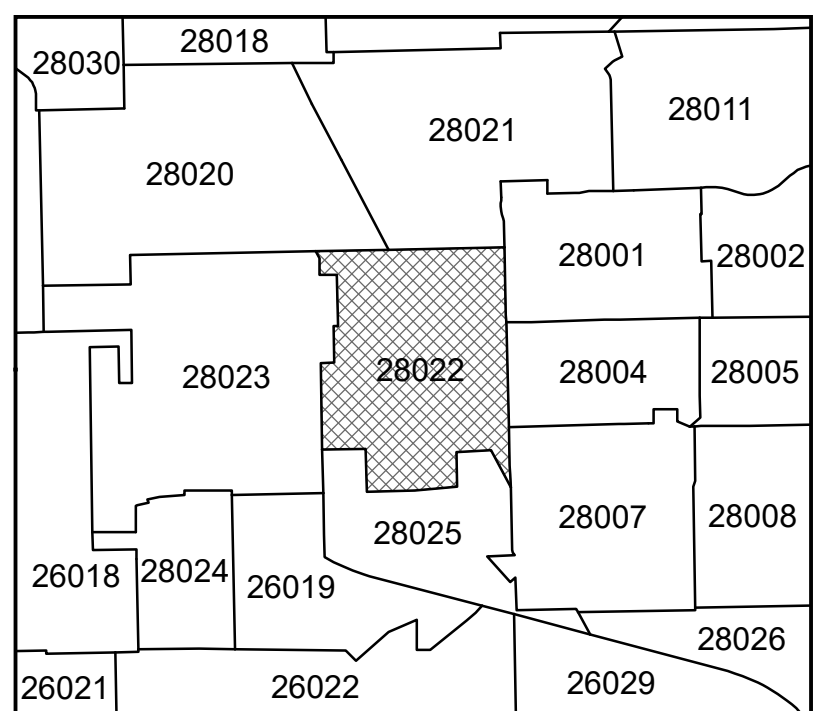

REPLAT CANFIELD CITY LOTS 157 (145,156)  
 VOL 91 PG 124